


DISCLAIMER

THIS MAP WAS PREPARED FOR LOCAL PROPERTY ASSESSMENT PURPOSES ONLY. THE PARCELS SHOWN HEREON MAY NOT COMPLY WITH STATE AND LOCAL SUBDIVISION ORDINANCES. NO LIABILITY IS ASSUMED FOR THE USE OF THE INFORMATION HEREON.

REVISED: 03/19/2012
REASON: 2011-0064927
CAD TECH: RLW

N 1/2 SEC. 30, T.16S., R.23E., M. D. B. & M.

TAX CODE AREA 028-10
099-001

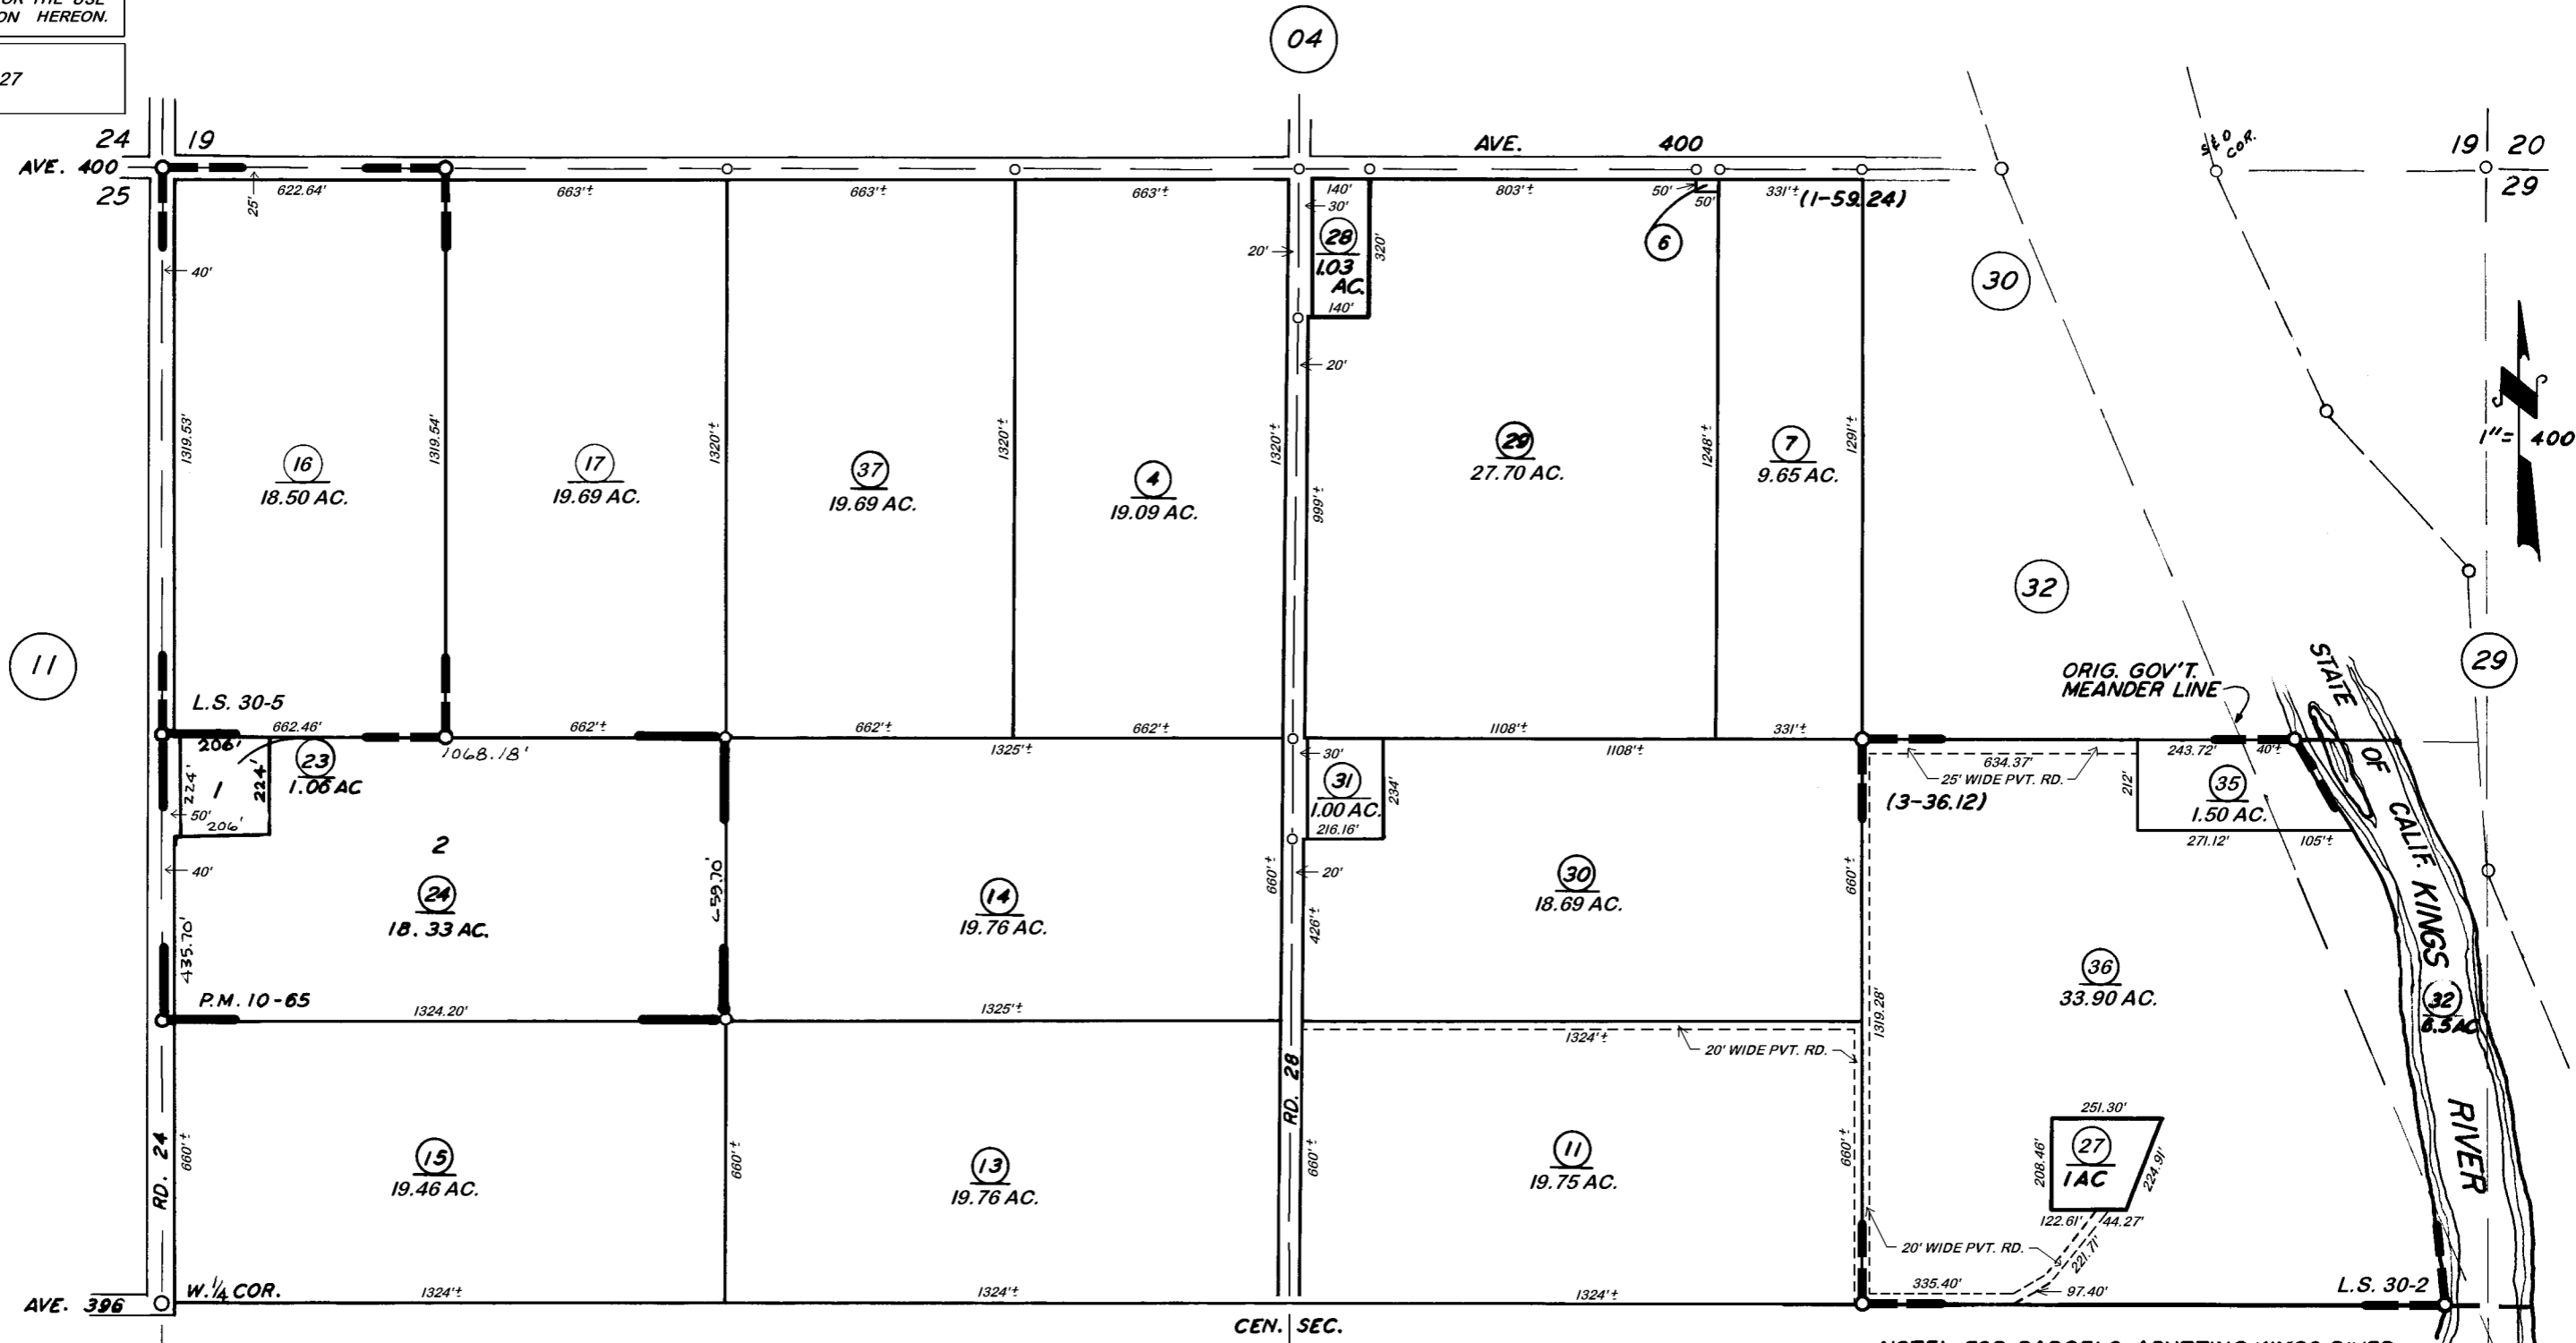

PARCEL MAP NO. 964, P.M. 10-65
RECORD OF SURVEY, L.S. 30-2
RECORD OF SURVEY, L.S. 30-5

NOTE: FOR PARCELS ABUTTING KINGS RIVER,
PROPERTY LINE IS ACTUAL NATURAL
LOW WATER LINE.

VICINITY OF KINGSBURG
ASSESSOR'S MAPS BK. 028, PG. 10
COUNTY OF TULARE, CALIF.

NOTE - ASSESSOR'S BLOCK NUMBERS SHOWN IN ELLIPSES
ASSESSOR'S PARCEL NUMBERS SHOWN IN CIRCLES