


DISCLAIMER
 THIS MAP WAS PREPARED FOR LOCAL PROPERTY ASSESSMENT PURPOSES ONLY. THE PARCELS SHOWN HEREON MAY NOT COMPLY WITH STATE AND LOCAL SUBDIVISION ORDINANCES. NO LIABILITY IS ASSUMED FOR THE USE OF THE INFORMATION HEREON. R & T CODE SEC. 327, 408.3, ETC.
 REVISED: 05/08/2023
 REASON: TRAC UPDATE
 CAD TECH: JMM

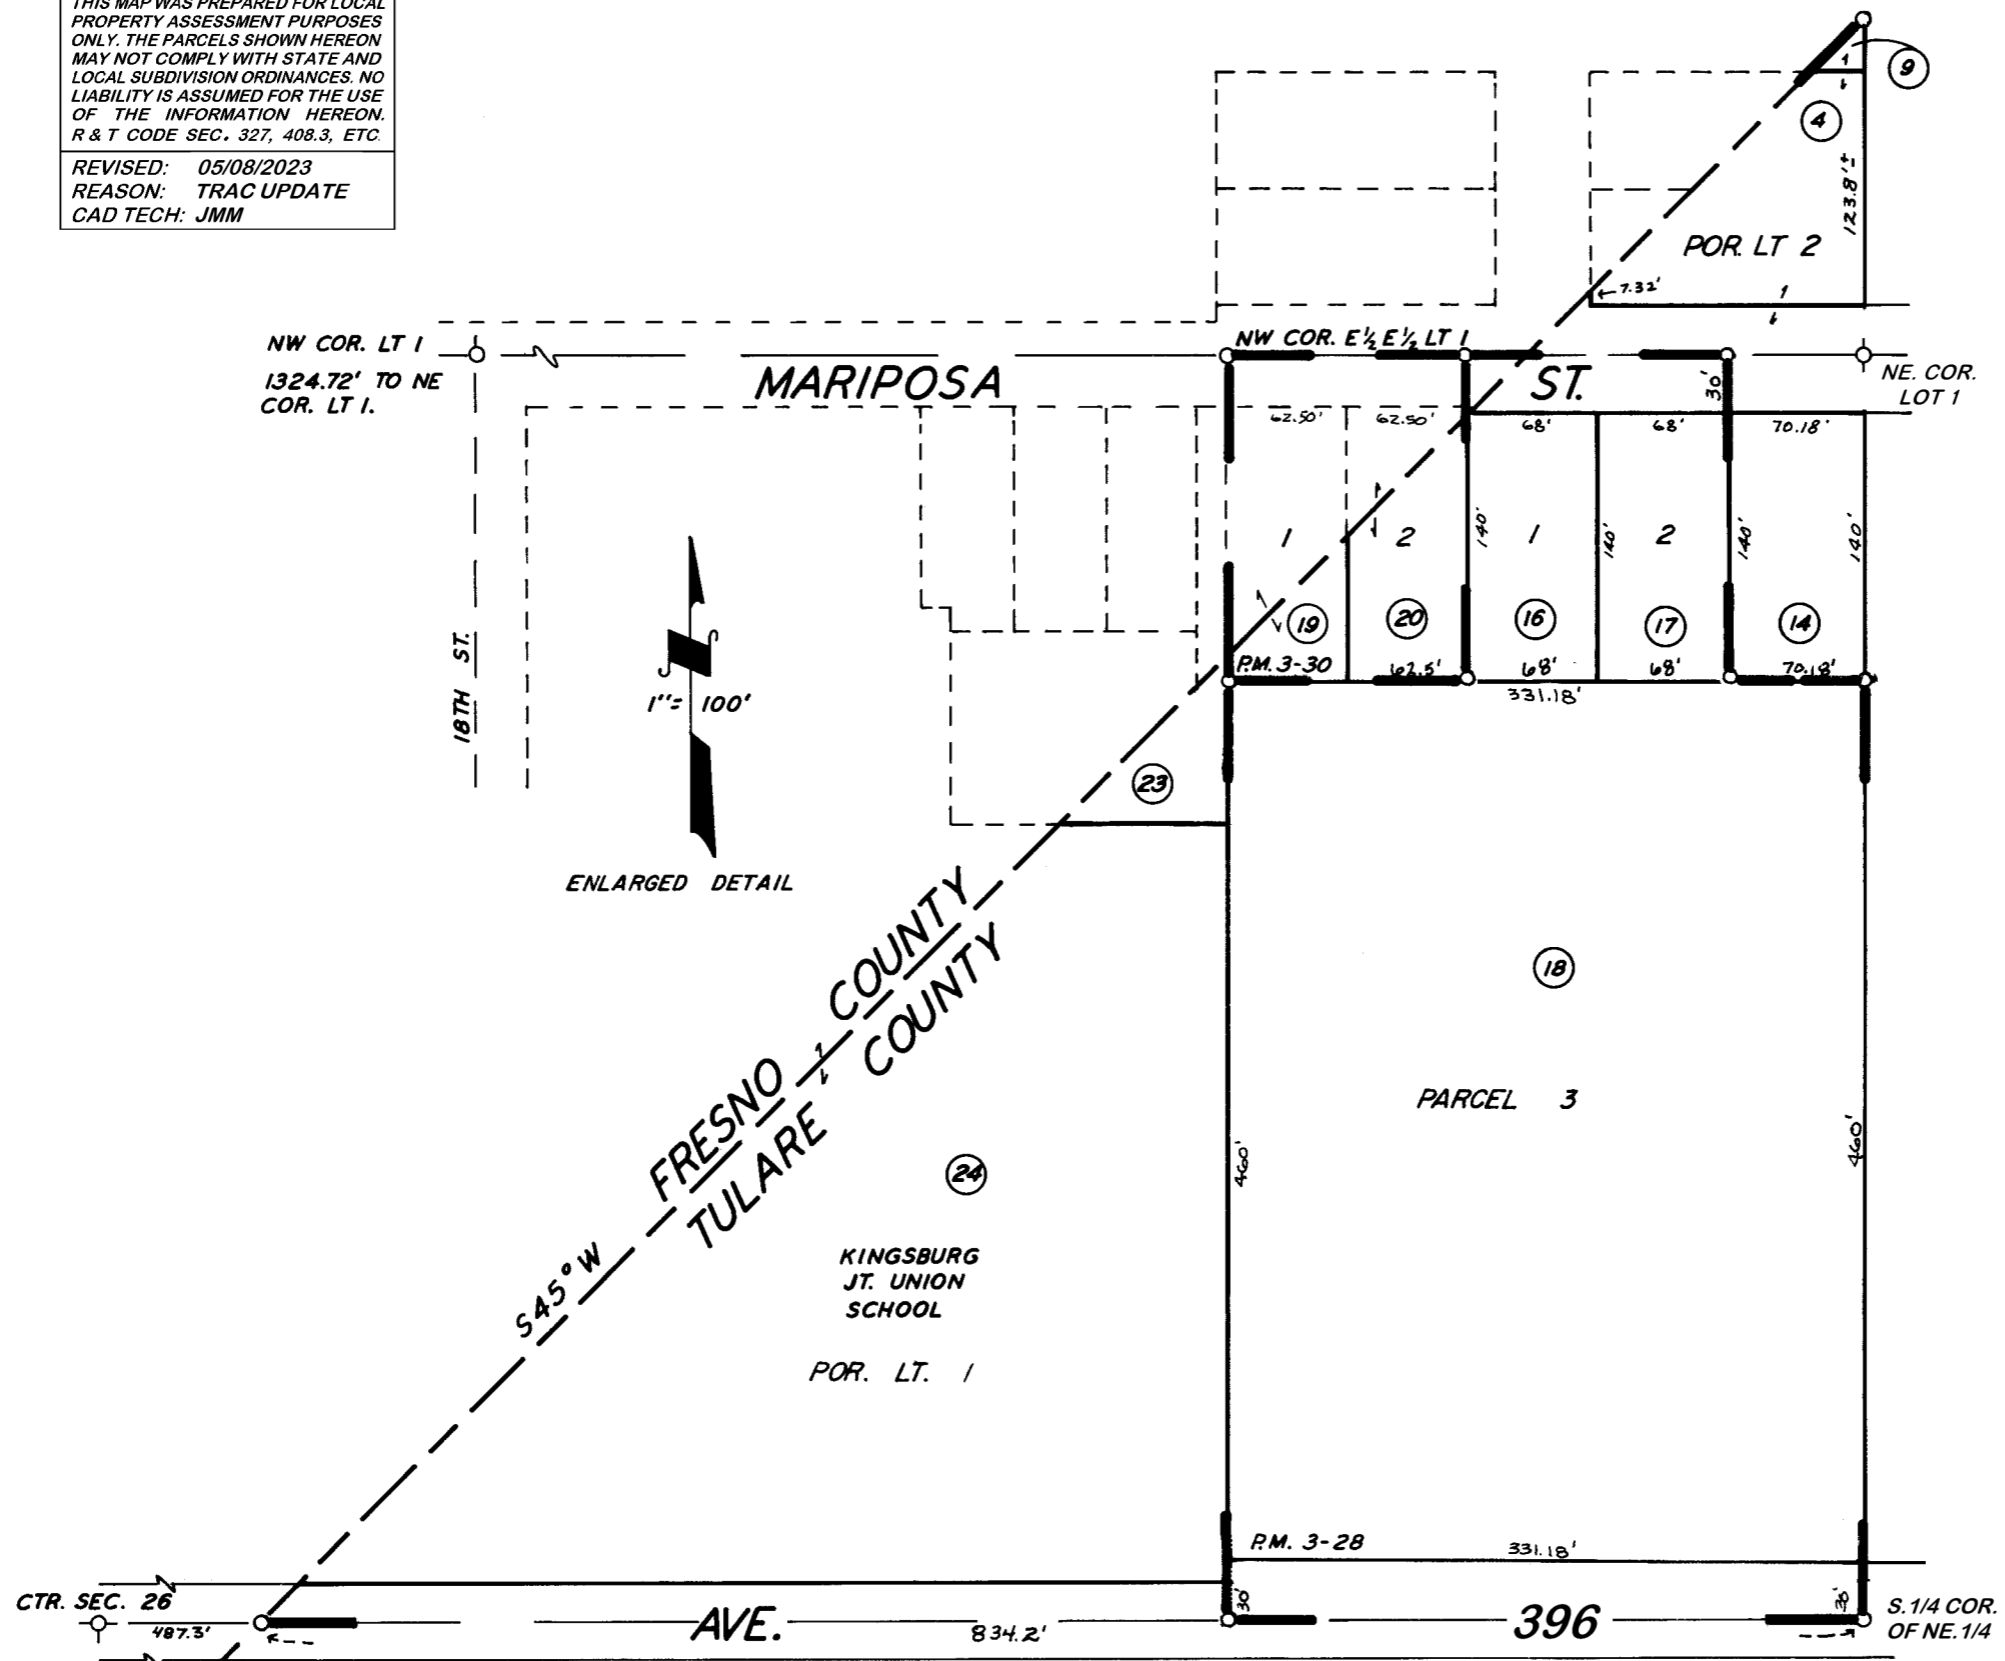

POR. KINGSBURG COL. R.M. 5-31
 PARCEL MAP NO.228, P.M. 3-28
 PARCEL MAP NO.230, P.M. 3-30

VICINITY OF KINGSBURG
 ASSESSOR'S MAPS BK.028 PG.14
 COUNTY OF TULARE, CALIF.

NOTE — ASSESSOR'S BLOCK NUMBERS SHOWN IN ELLIPSES ○ ○
 ASSESSOR'S PARCEL NUMBERS SHOWN IN CIRCLES ○ ○