
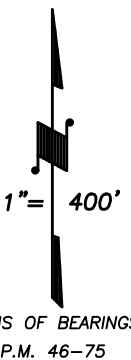



N1/2 SEC.35, T.16S., R.22E., M.D.B.&M.

Tax Area Codes 028-18
099-001

DISCLAIMER
THIS MAP WAS PREPARED FOR LOCAL PROPERTY ASSESSMENT PURPOSES ONLY AND THE PARCELS SHOWN HEREON MAY NOT COMPLY WITH STATE AND LOCAL SUBDIVISION ORDINANCES, AND NO LIABILITY IS ASSUMED FOR THE USE OF THE INFORMATION SHOWN HEREON.

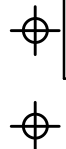

BASIS OF BEARINGS:
P.M. 46-75

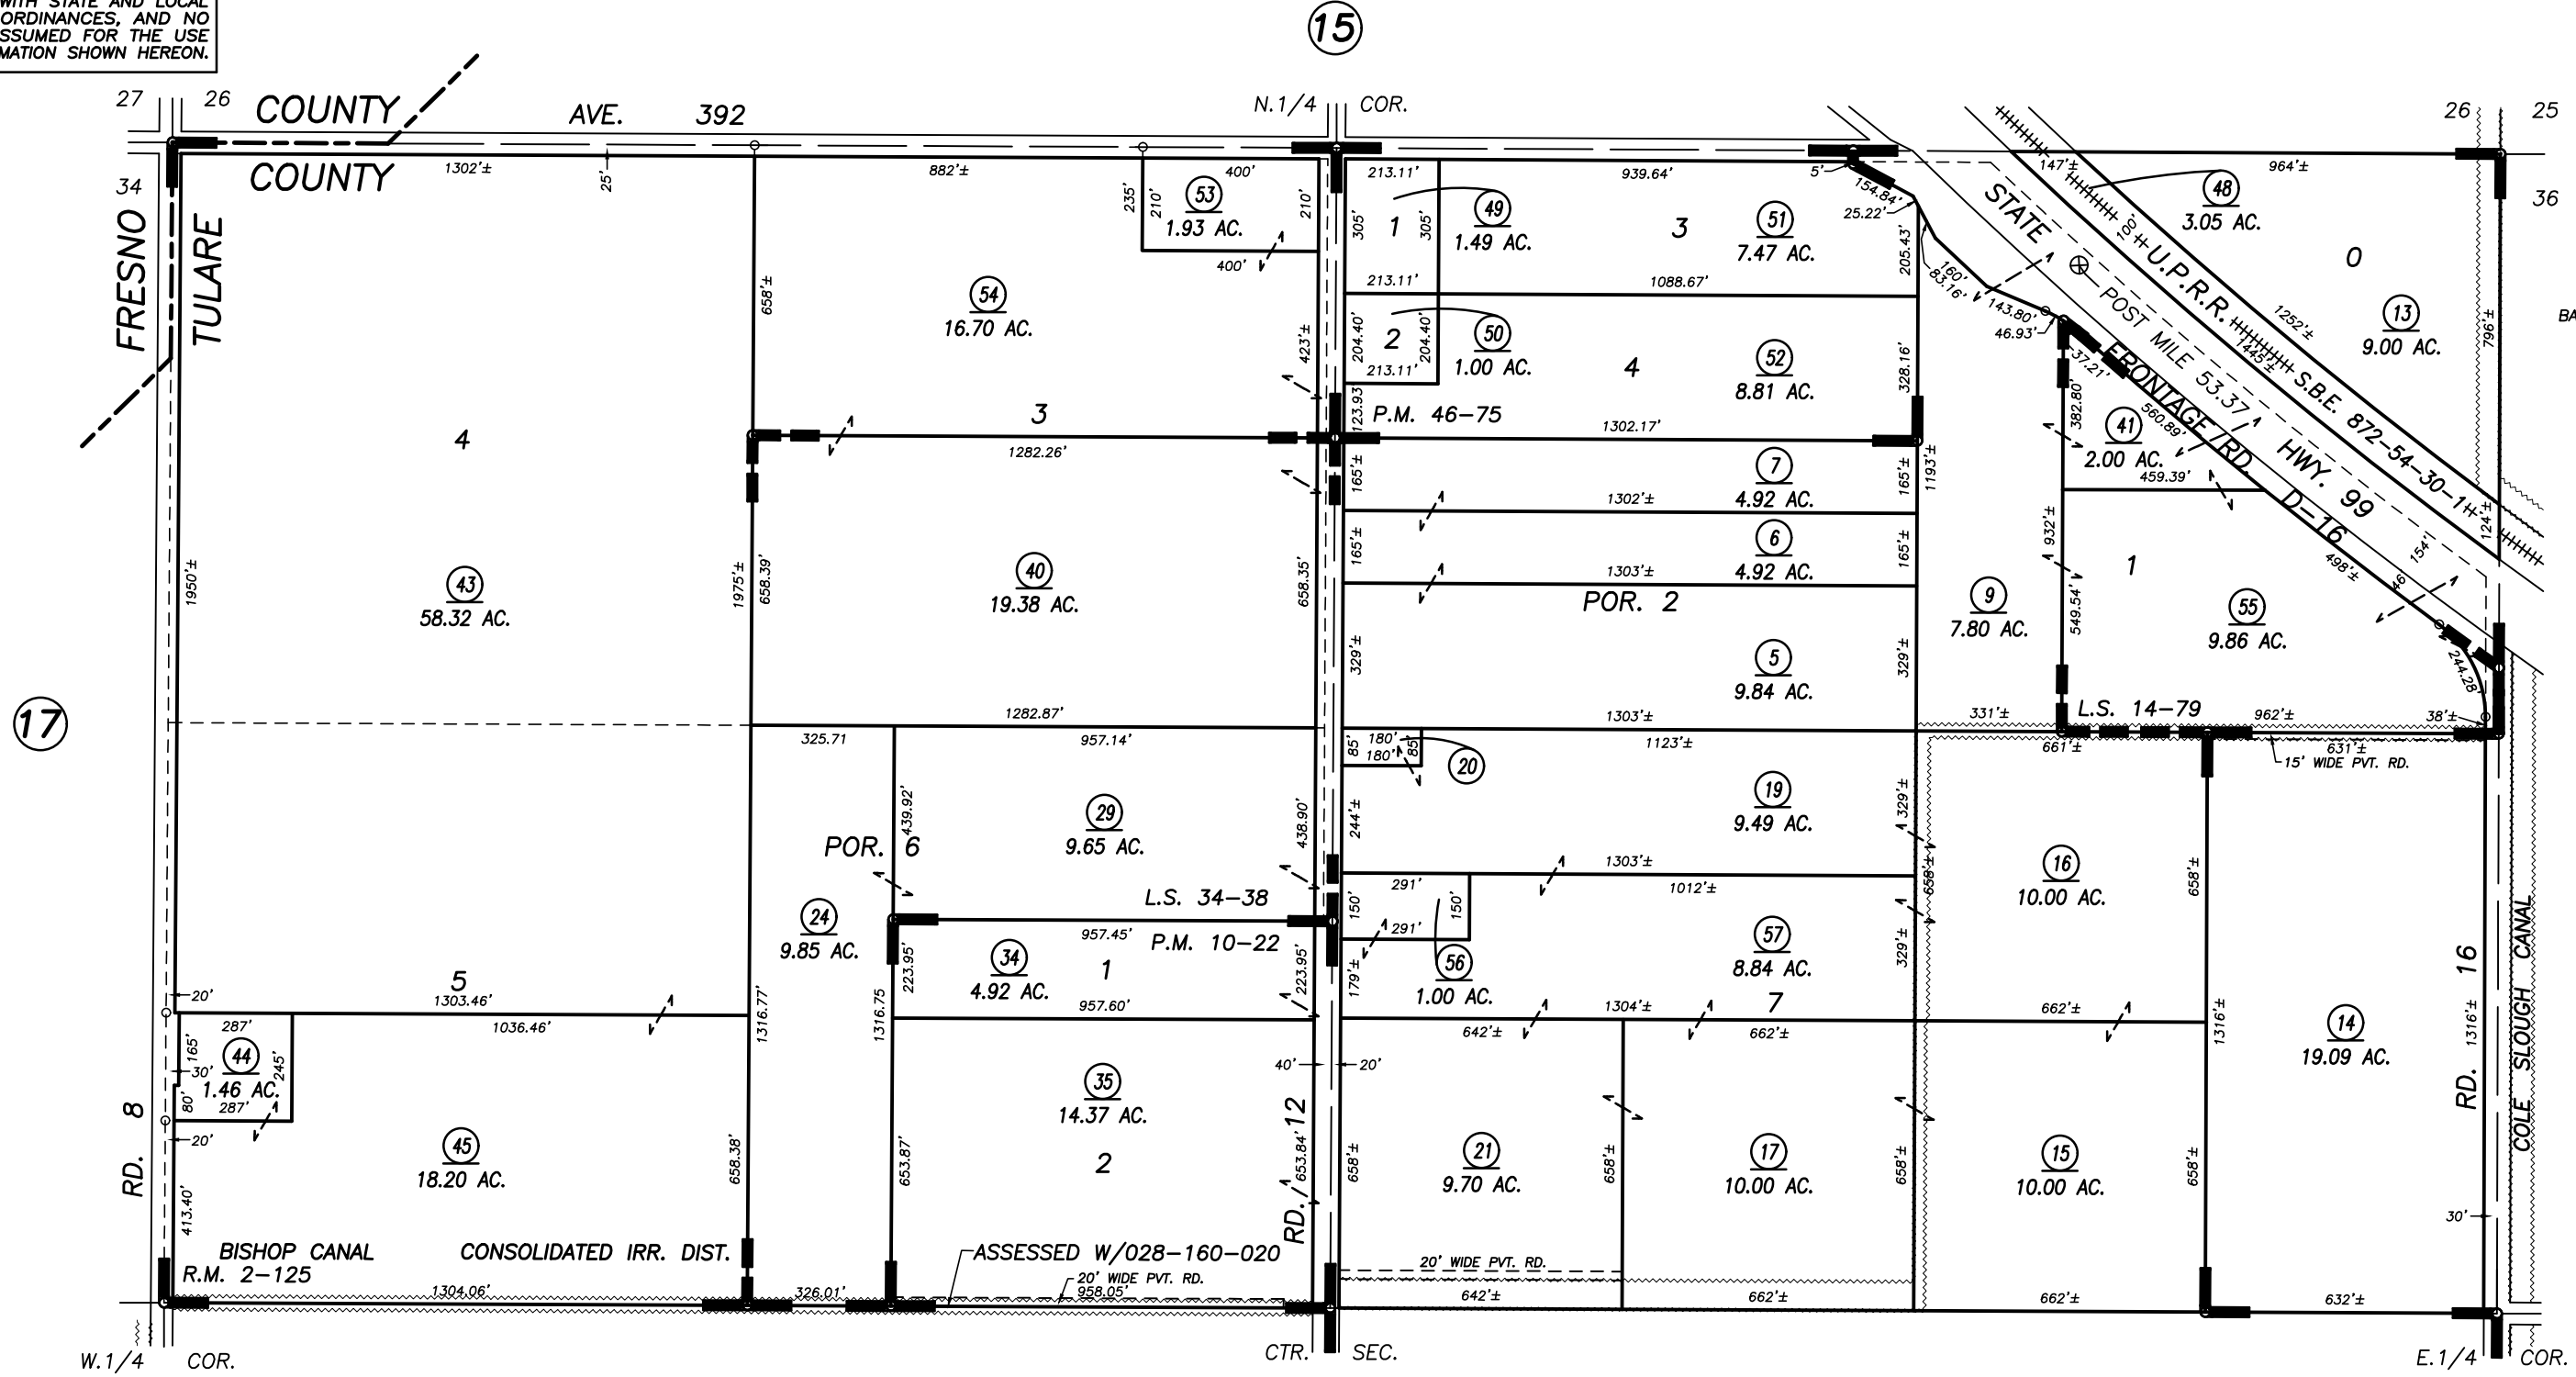

RECORD OF SURVEY, L.S. 14-79
POR. RIVERSIDE COLONY, R.M. 2-125
PARCEL MAP NO. 921, P.M. 10-22
PARCEL MAP NO. 4570, P.M. 46-75
RECORD OF SURVEY, L.S. 34-38

VICINITY OF KINGSBURG
ASSESSOR'S MAPS BK. 028 , PG. 18
COUNTY OF TULARE, CALIFORNIA, U.S.A.