


N 1/2 SEC. 31, T.16S., R.23E., M.D.B.&M.

TAX CODE AREA 028-22
100-004

DISCLAIMER
THIS MAP WAS PREPARED FOR LOCAL PROPERTY ASSESSMENT PURPOSES ONLY. THE PARCELS SHOWN HEREON MAY NOT COMPLY WITH STATE AND LOCAL SUBDIVISION ORDINANCES. NO LIABILITY IS ASSUMED FOR THE USE OF THE INFORMATION HEREON. R & T CODE SEC. 327, 408.3, ETC.
REVISED: 11/01/2022
REASON: 2022-0002961
CAD TECH: JOS

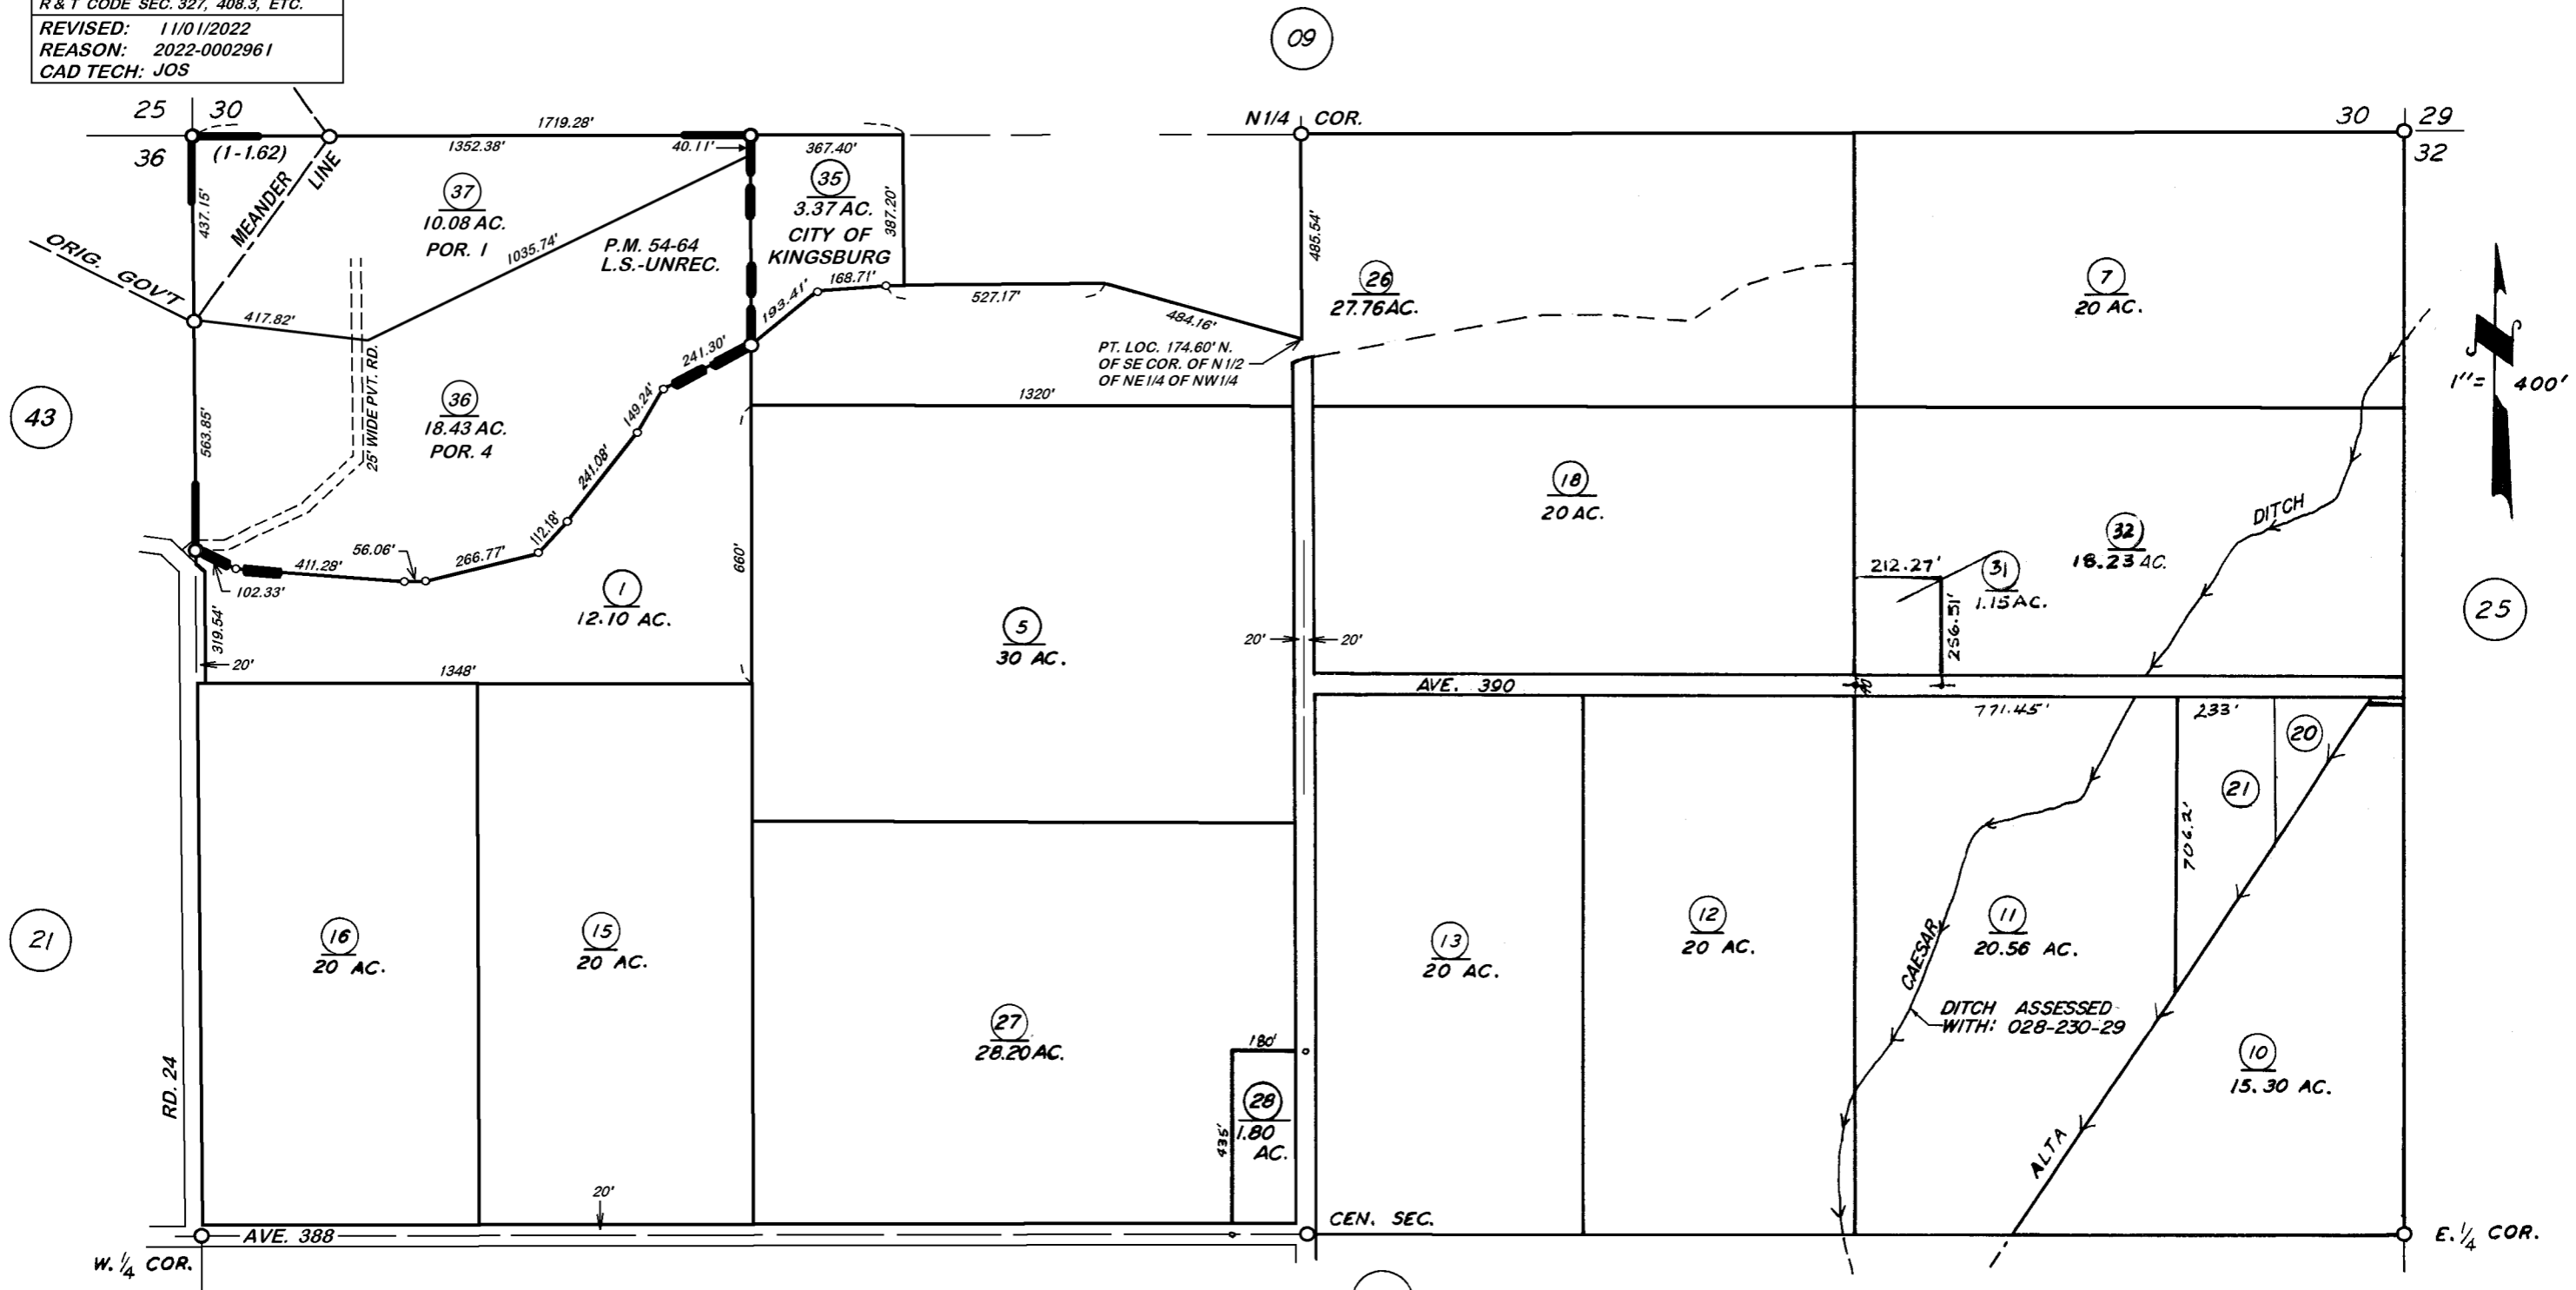

POR. CITY OF KINGSBURG SURVEY, UNREC.
POR. PARCEL MAP NO. 5356, P.M. 54-64

VICINITY OF KINGSBURG
ASSESSOR'S MAPS BK. 028, PG. 22.
COUNTY OF TULARE, CALIF.

NOTE — ASSESSOR'S BLOCK NUMBERS SHOWN IN ELLIPSES
ASSESSOR'S PARCEL NUMBERS SHOWN IN CIRCLES