
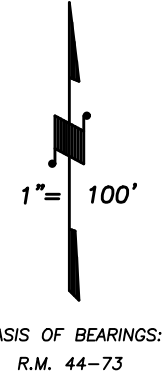
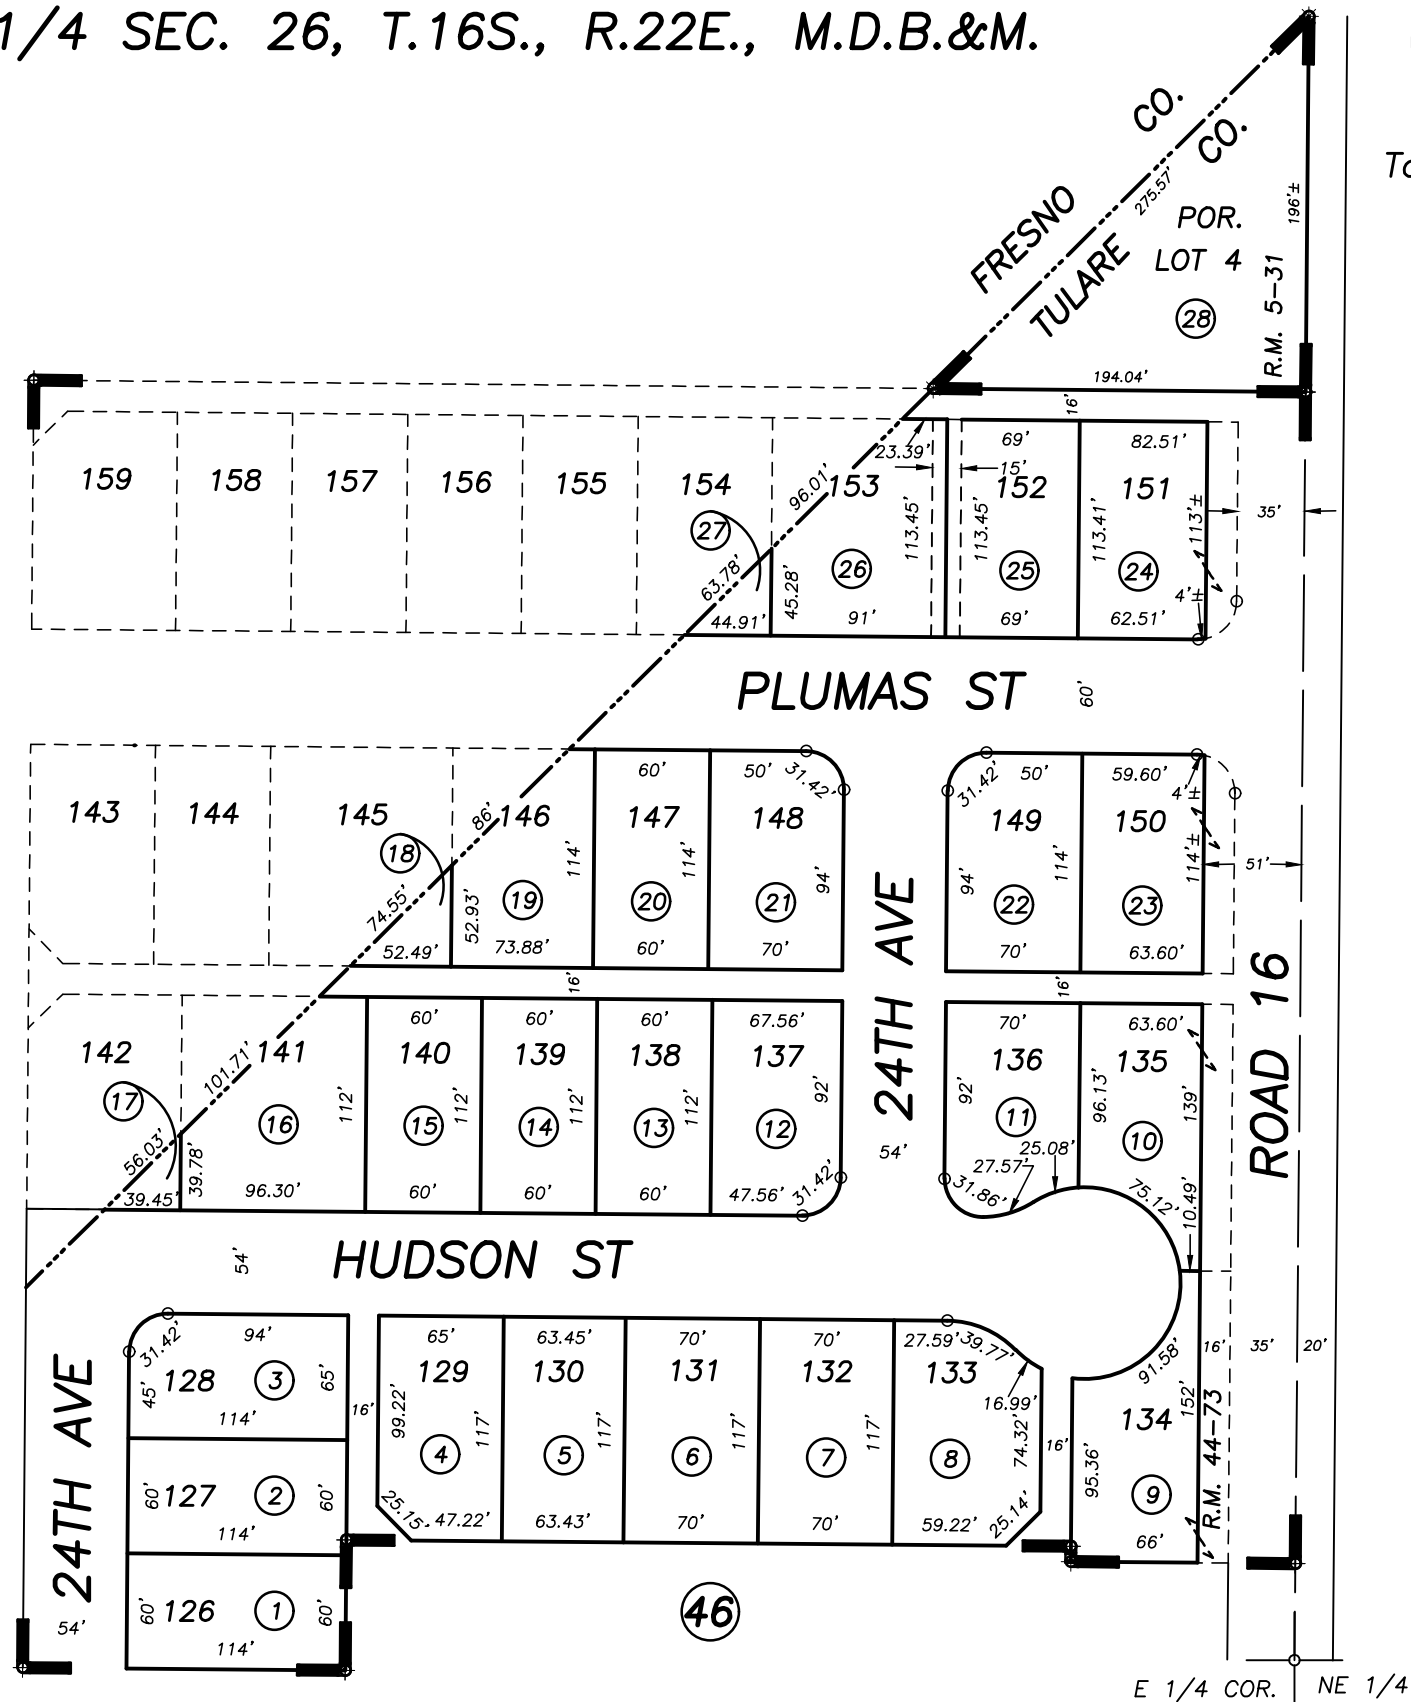


POR S1/2 OF NE1/4 OF NE1/4 SEC. 26, T.16S., R.22E., M.D.B.&M.

028-47

**DISCLAIMER**  
 THIS MAP WAS PREPARED FOR LOCAL PROPERTY ASSESSMENT PURPOSES ONLY AND THE PARCELS SHOWN HEREON MAY NOT COMPLY WITH STATE AND LOCAL SUBDIVISION ORDINANCES, AND NO LIABILITY IS ASSUMED FOR THE USE OF THE INFORMATION SHOWN HEREON. R & T CODE SEC. 327, 408.3, ETC.

Tax Area Codes  
 099-003  
 099-006

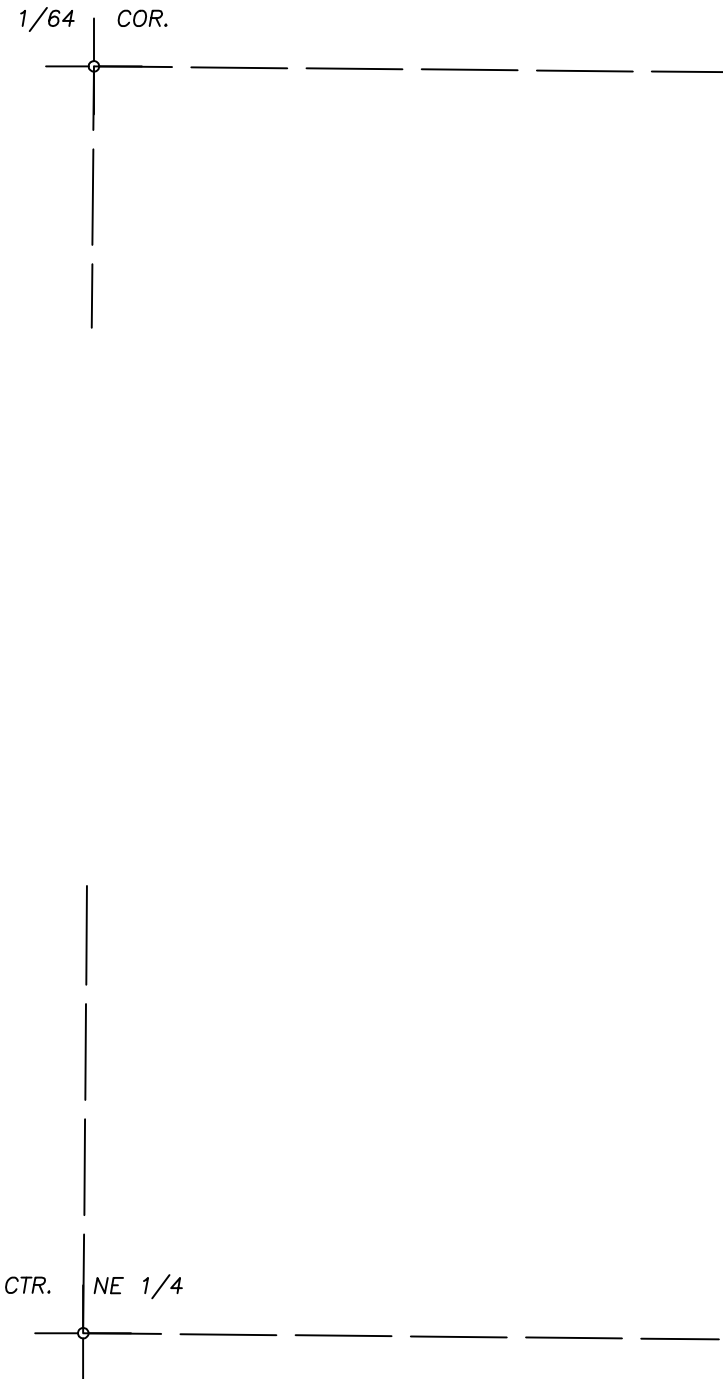

POR. KINGSBURG COLONY R.M. 5-31  
 ANDERSEN VILLAGE PHASE 3, R.M. 44-73

VICINITY OF KINGSBURG  
 ASSESSOR'S MAPS BK. 028 , PG. 47  
 COUNTY OF TULARE, CALIFORNIA, U.S.A.

NOTE: Assessor's Parcel Numbers Shown in Circles (1) (123)  
 Assessor's Block Numbers Shown in Ellipses (11) (23) (24) (25) (26) (27)

TRAC UPDATE	05/08/2023	JMM
REVISION	DATE	TECH