

N1/2 OF SEC.24, T.16S., R.23E., M.D.B.&M.


Tax Area Codes 029-14

072-000

077-002

DISCLAIMER
 THIS MAP WAS PREPARED FOR LOCAL PROPERTY ASSESSMENT PURPOSES ONLY AND THE PARCELS SHOWN HEREON MAY NOT COMPLY WITH STATE AND LOCAL SUBDIVISION ORDINANCES, AND NO LIABILITY IS ASSUMED FOR THE USE OF THE INFORMATION SHOWN HEREON. R & T CODE SEC. 327, 408.3, ETC.

Bk. 012

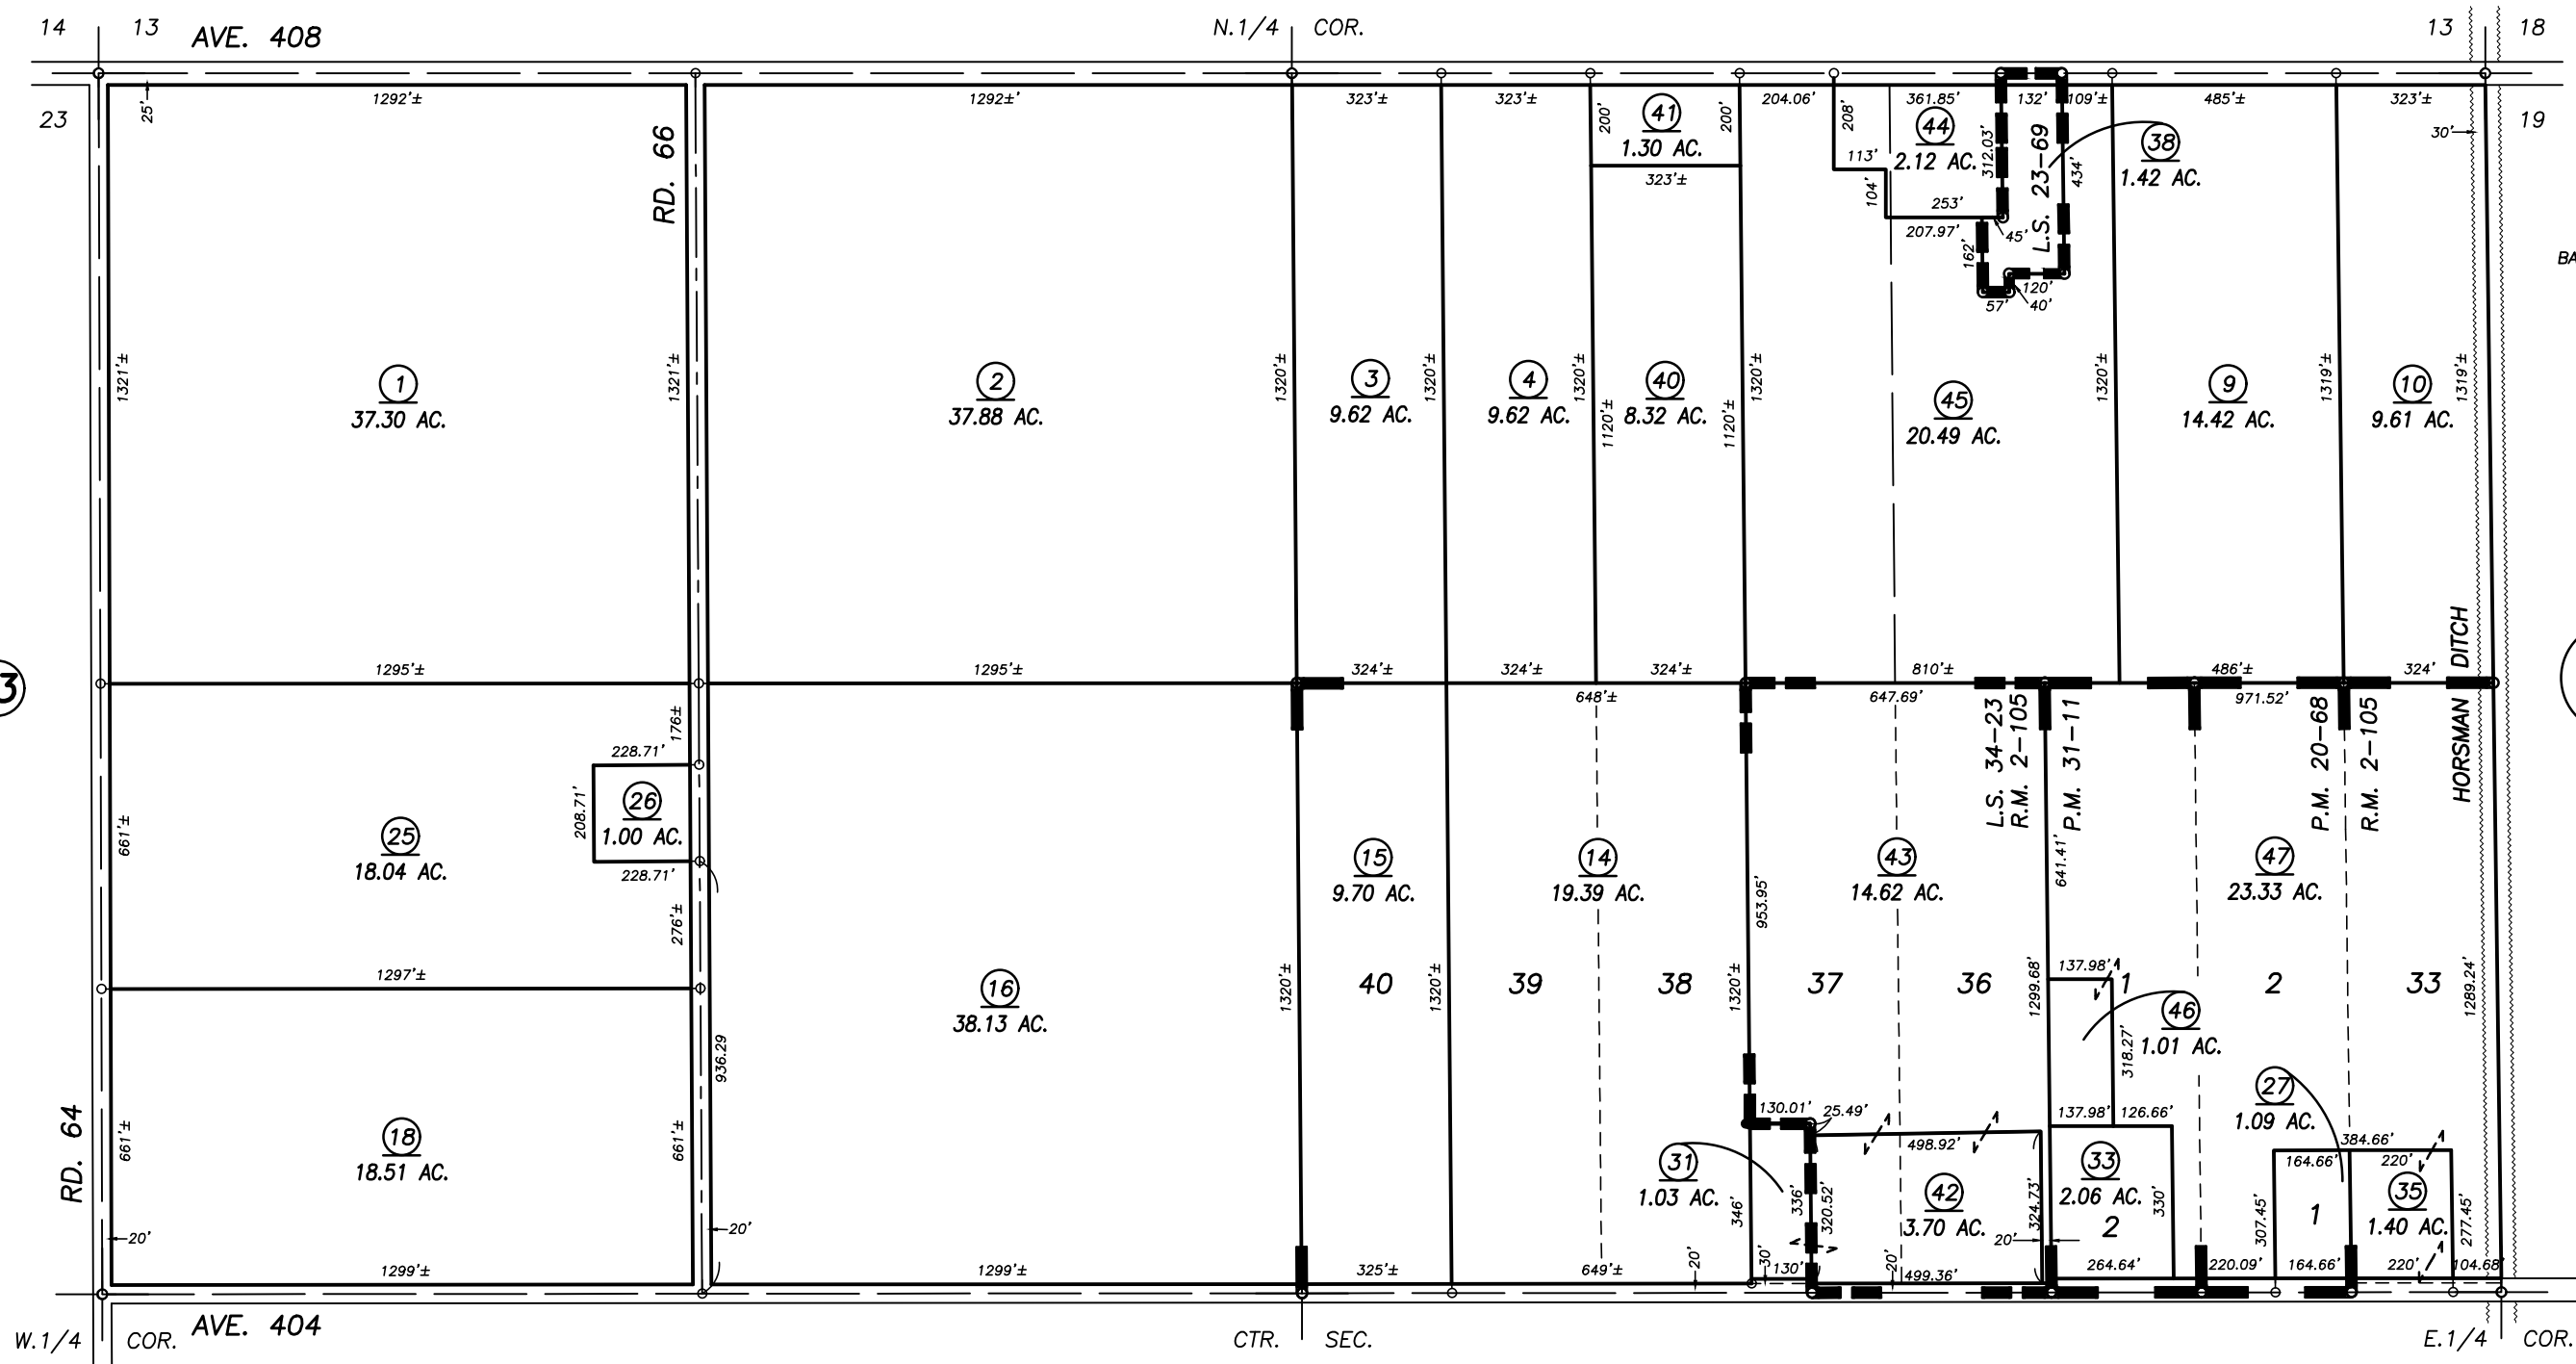

1" = 400'
 BASIS OF BEARINGS:
 L.S. 23-69

Bk. 030

POR. ASCUTNEY COLONY, R.M. 2-105
 PARCEL MAP NO. 1967, P.M. 20-68
 PARCEL MAP NO. 3010, P.M. 31-11
 RECORD OF SURVEY, L.S. 23-69
 RECORD OF SURVEY, L.S. 34-23

VICINITY OF DINUBA
 ASSESSOR'S MAPS BK. 029 , PG. 14
 COUNTY OF TULARE, CALIFORNIA, U.S.A.

NOTE: Assessor's Parcel Numbers Shown in Circles (1) (123)
 Assessor's Block Numbers Shown in Ellipses

2018-0067356	3/05/2019	CFG
REVISION	DATE	TECH