


**DISCLAIMER**  
 THIS MAP WAS PREPARED FOR LOCAL PROPERTY ASSESSMENT PURPOSES ONLY. THE PARCELS SHOWN HEREON MAY NOT COMPLY WITH STATE AND LOCAL SUBDIVISION ORDINANCES. NO LIABILITY IS ASSUMED FOR THE USE OF THE INFORMATION HEREON.

REVISED: 07/15/2013  
 REASON: 2013-0011072  
 CAD TECH: RLW

1/2 SEC. 26, T.16S., R.23E., M.D.B. & M.

TAX CODE AREA 029-22  
 072-003

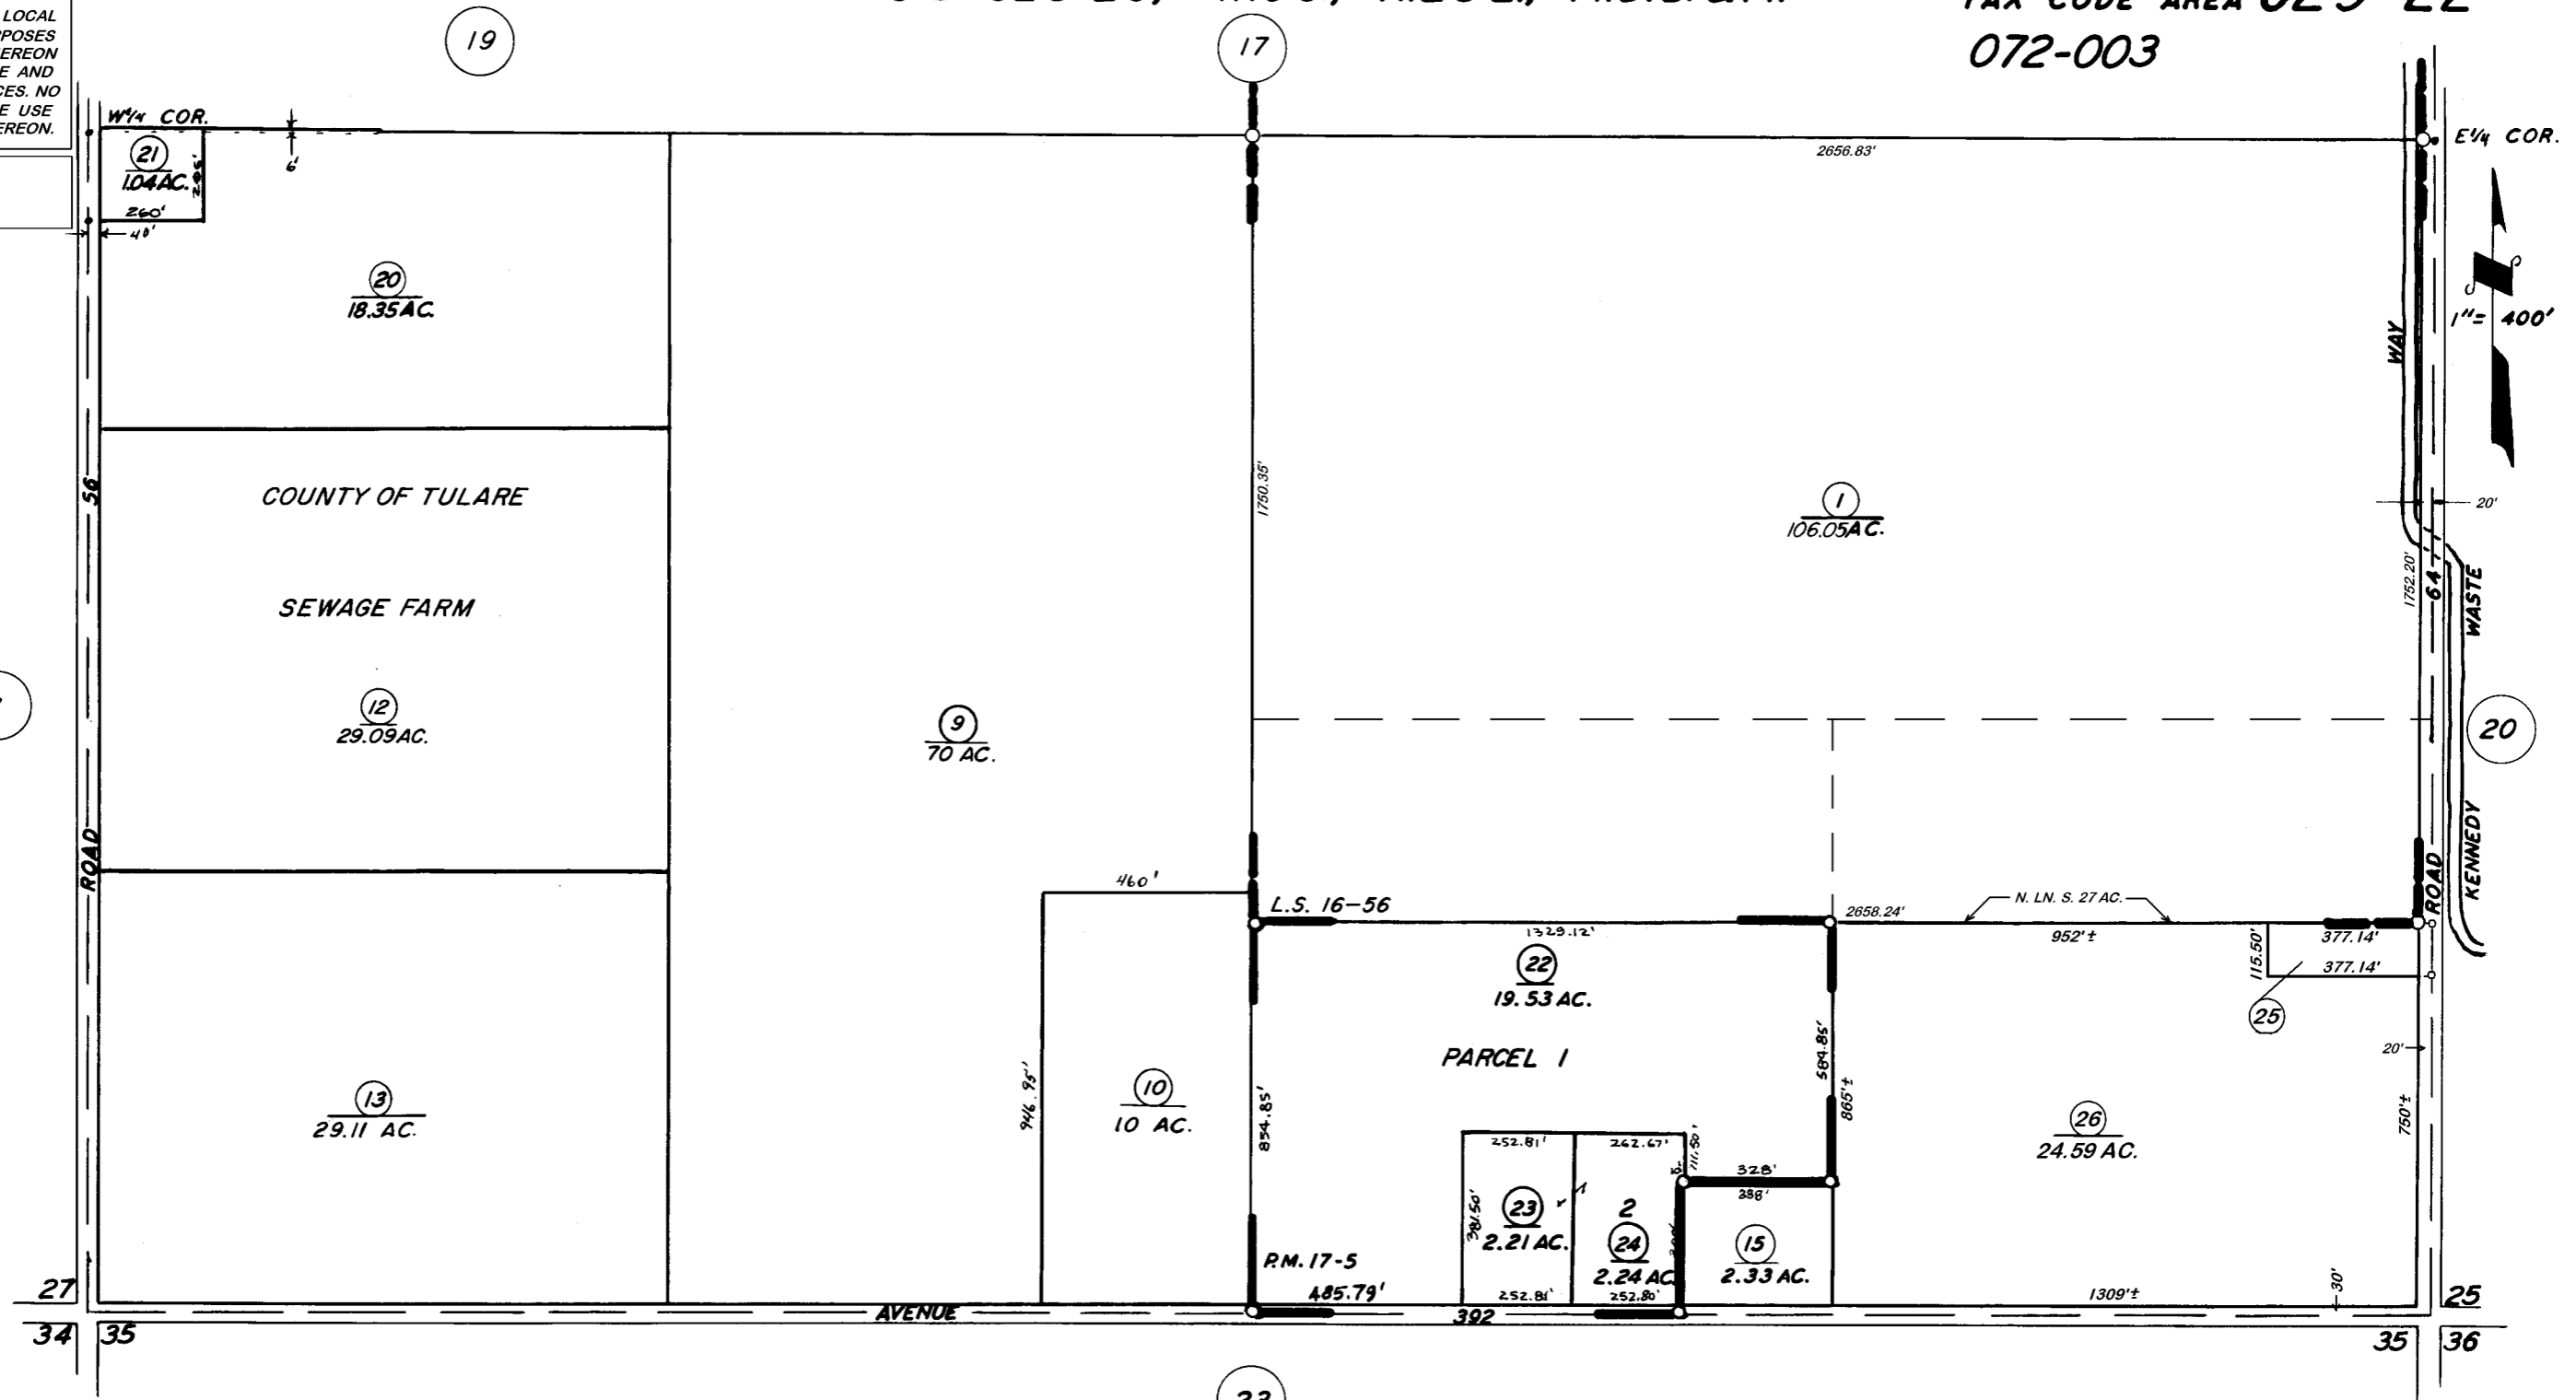

PARCEL MAP 1604, P.M. 17-5  
 POR. RECORD OF SURVEY L.S. 16-56

VICINITY OF DINUBA  
 ASSESSOR'S MAPS BK. 029 PG. 22  
 COUNTY OF TULARE, CALIF.

NOTE- ASSESSOR'S BLOCK NUMBERS SHOWN IN ELLIPSES  
 ASSESSOR'S PARCEL NUMBERS SHOWN IN CIRCLES

