


DISCLAIMER
 THIS MAP WAS PREPARED FOR LOCAL PROPERTY ASSESSMENT PURPOSES ONLY AND THE PARCELS SHOWN HEREON MAY NOT COMPLY WITH STATE AND LOCAL SUBDIVISION ORDINANCES, AND NO LIABILITY IS ASSUMED FOR THE USE OF THE INFORMATION SHOWN HEREON.

POR. N1/2 OF SW1/4 OF SEC.21, T.16S., R.23E., M.D.B.&M.

Tax Area Codes 029-27
 100-002

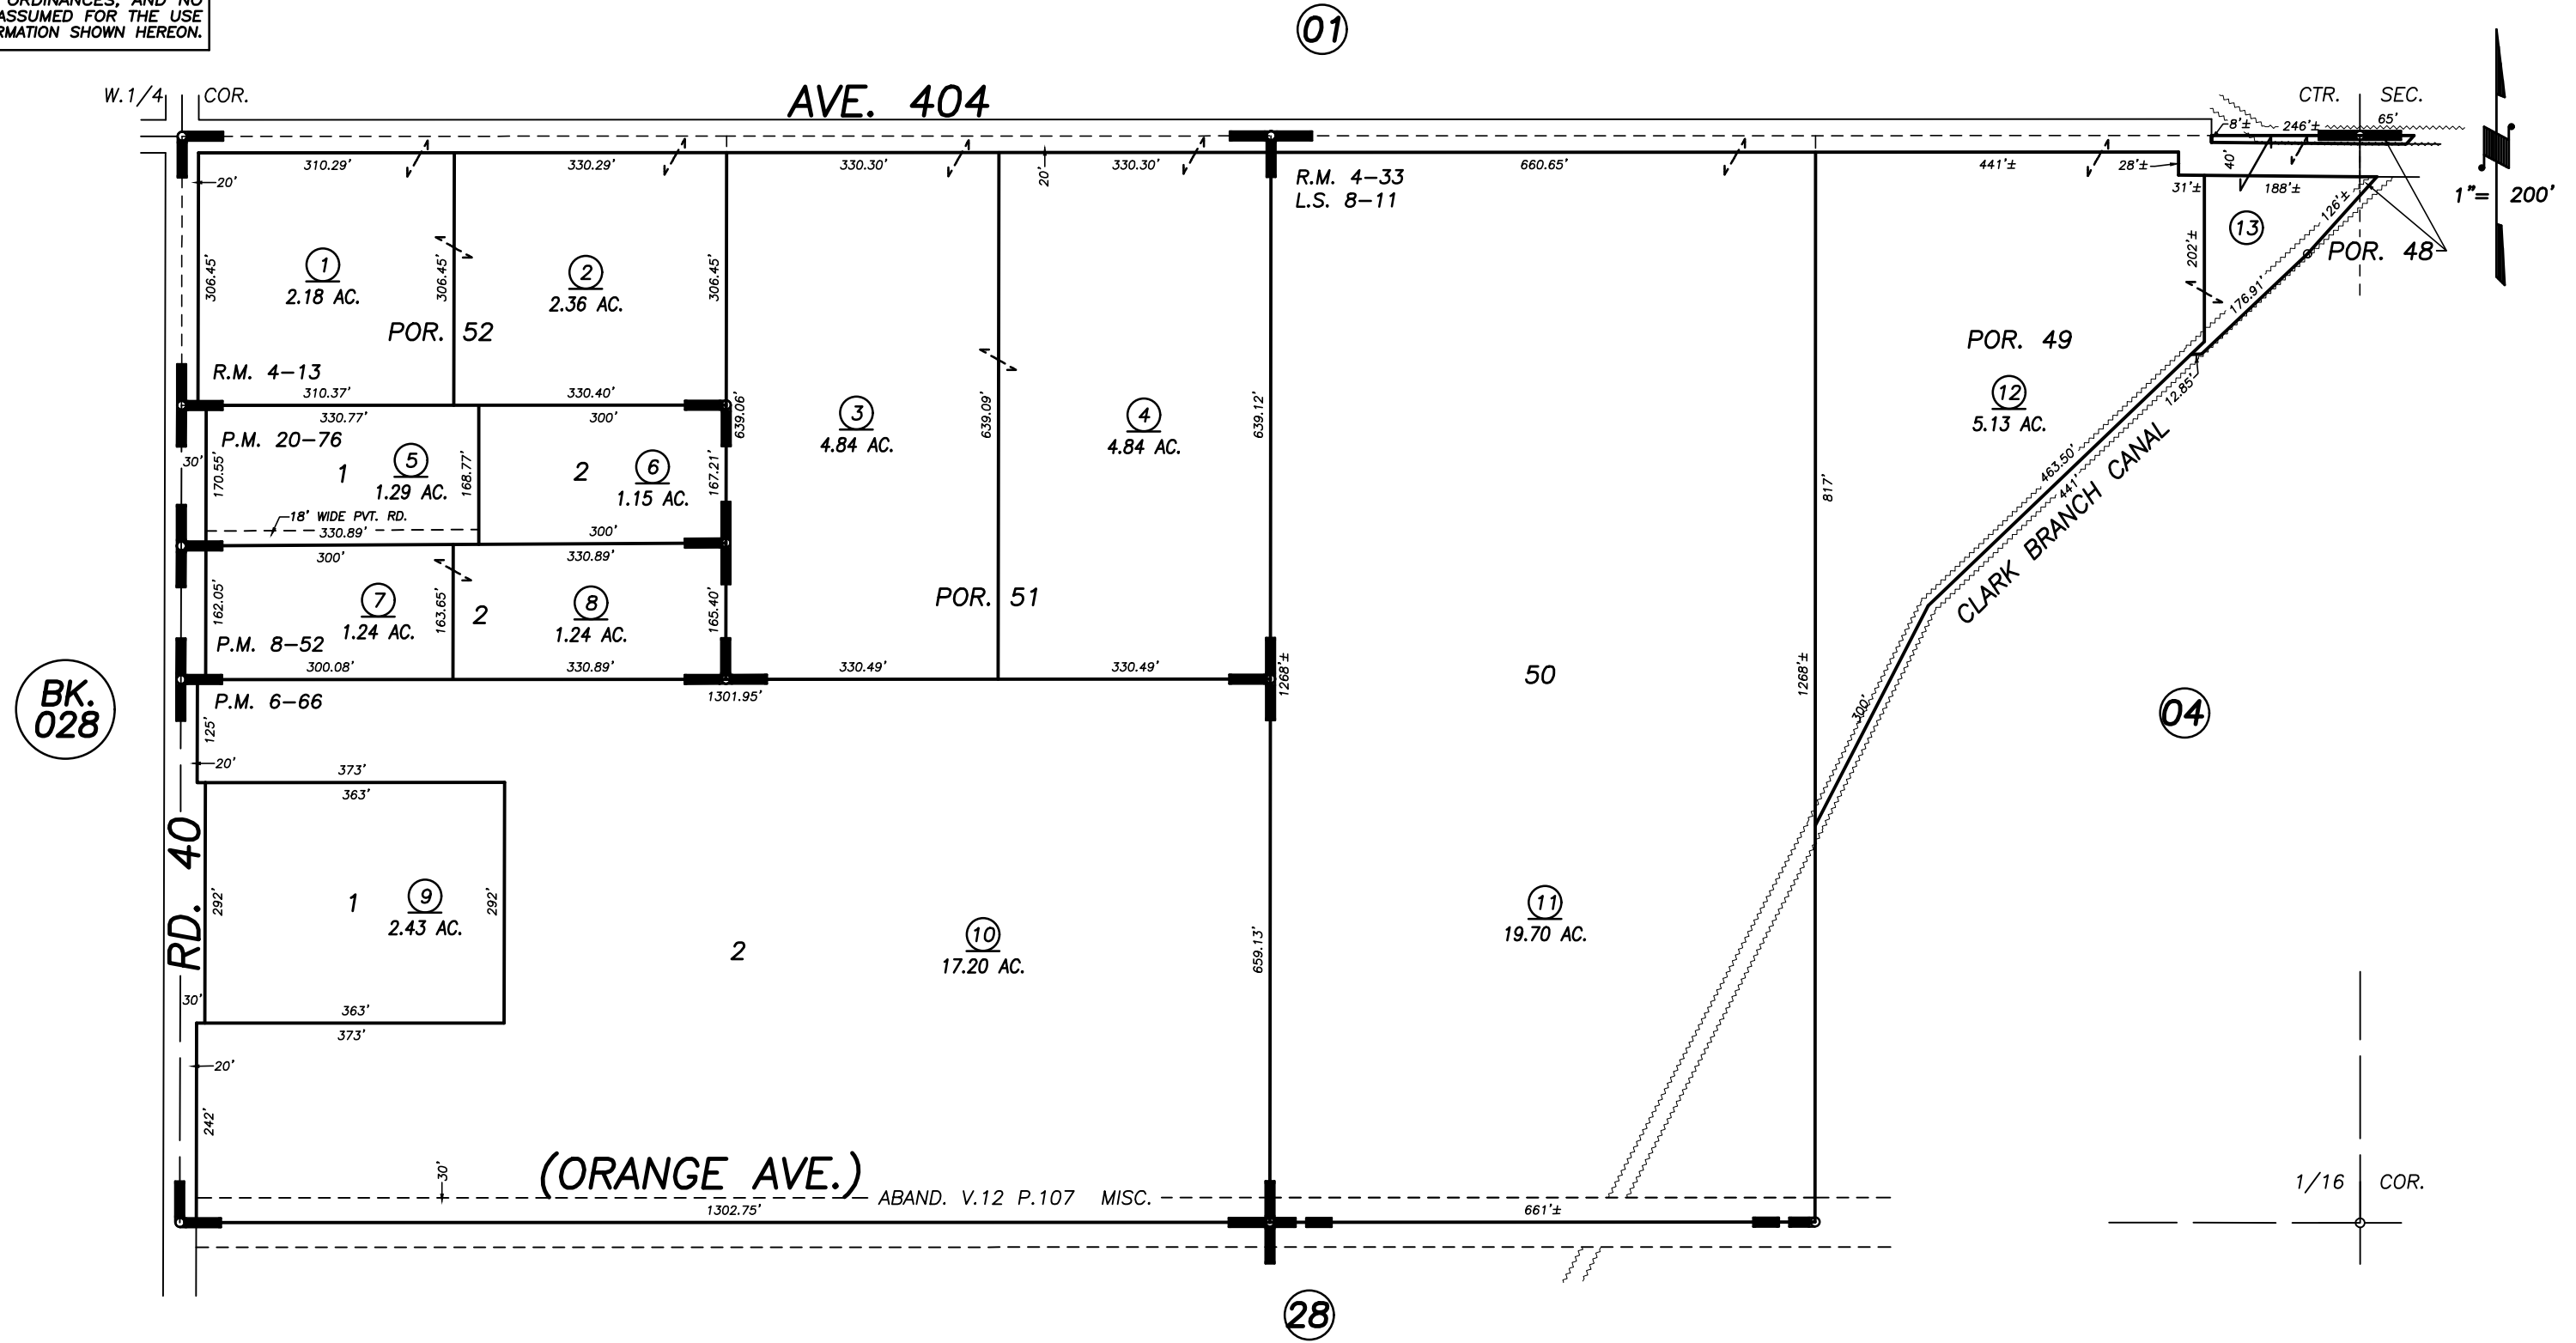

POR. WINDSOR COLONY, R.M. 4-13
 POR. W.D. TUXBURY'S SUB. OF WINDSOR COLONY, R.M. 4-33
 PARCEL MAP 566, P.M. 6-66
 PARCEL MAP 752, P.M. 8-52
 PARCEL MAP 1975, P.M. 20-76
 POR. RECORD OF SURVEY, L.S. 8-11

VICINITY OF DINUBA
 ASSESSOR'S MAPS BK. 029 , PG. 27
 COUNTY OF TULARE, CALIFORNIA, U.S.A.

NOTE: Assessor's Parcel Numbers Shown in Circles (1) (123)
 Assessor's Block Numbers Shown in Ellipses