


DISCLAIMER
 THIS MAP WAS PREPARED FOR LOCAL PROPERTY ASSESSMENT PURPOSES ONLY. THE PARCELS SHOWN HEREON MAY NOT COMPLY WITH STATE AND LOCAL SUBDIVISION ORDINANCES. NO LIABILITY IS ASSUMED FOR THE USE OF THE INFORMATION HEREON. R & T CODE SEC. 327, 408.3, ETC.
 REVISED: 2/22/2022
 REASON: 2021-0083591
 CAD TECH: NFL

N 1/2 SEC. 30, T.16S., R.24E., M. D. B. & M.

TAX CODE AREA **030-03**
 072-002
 072-003

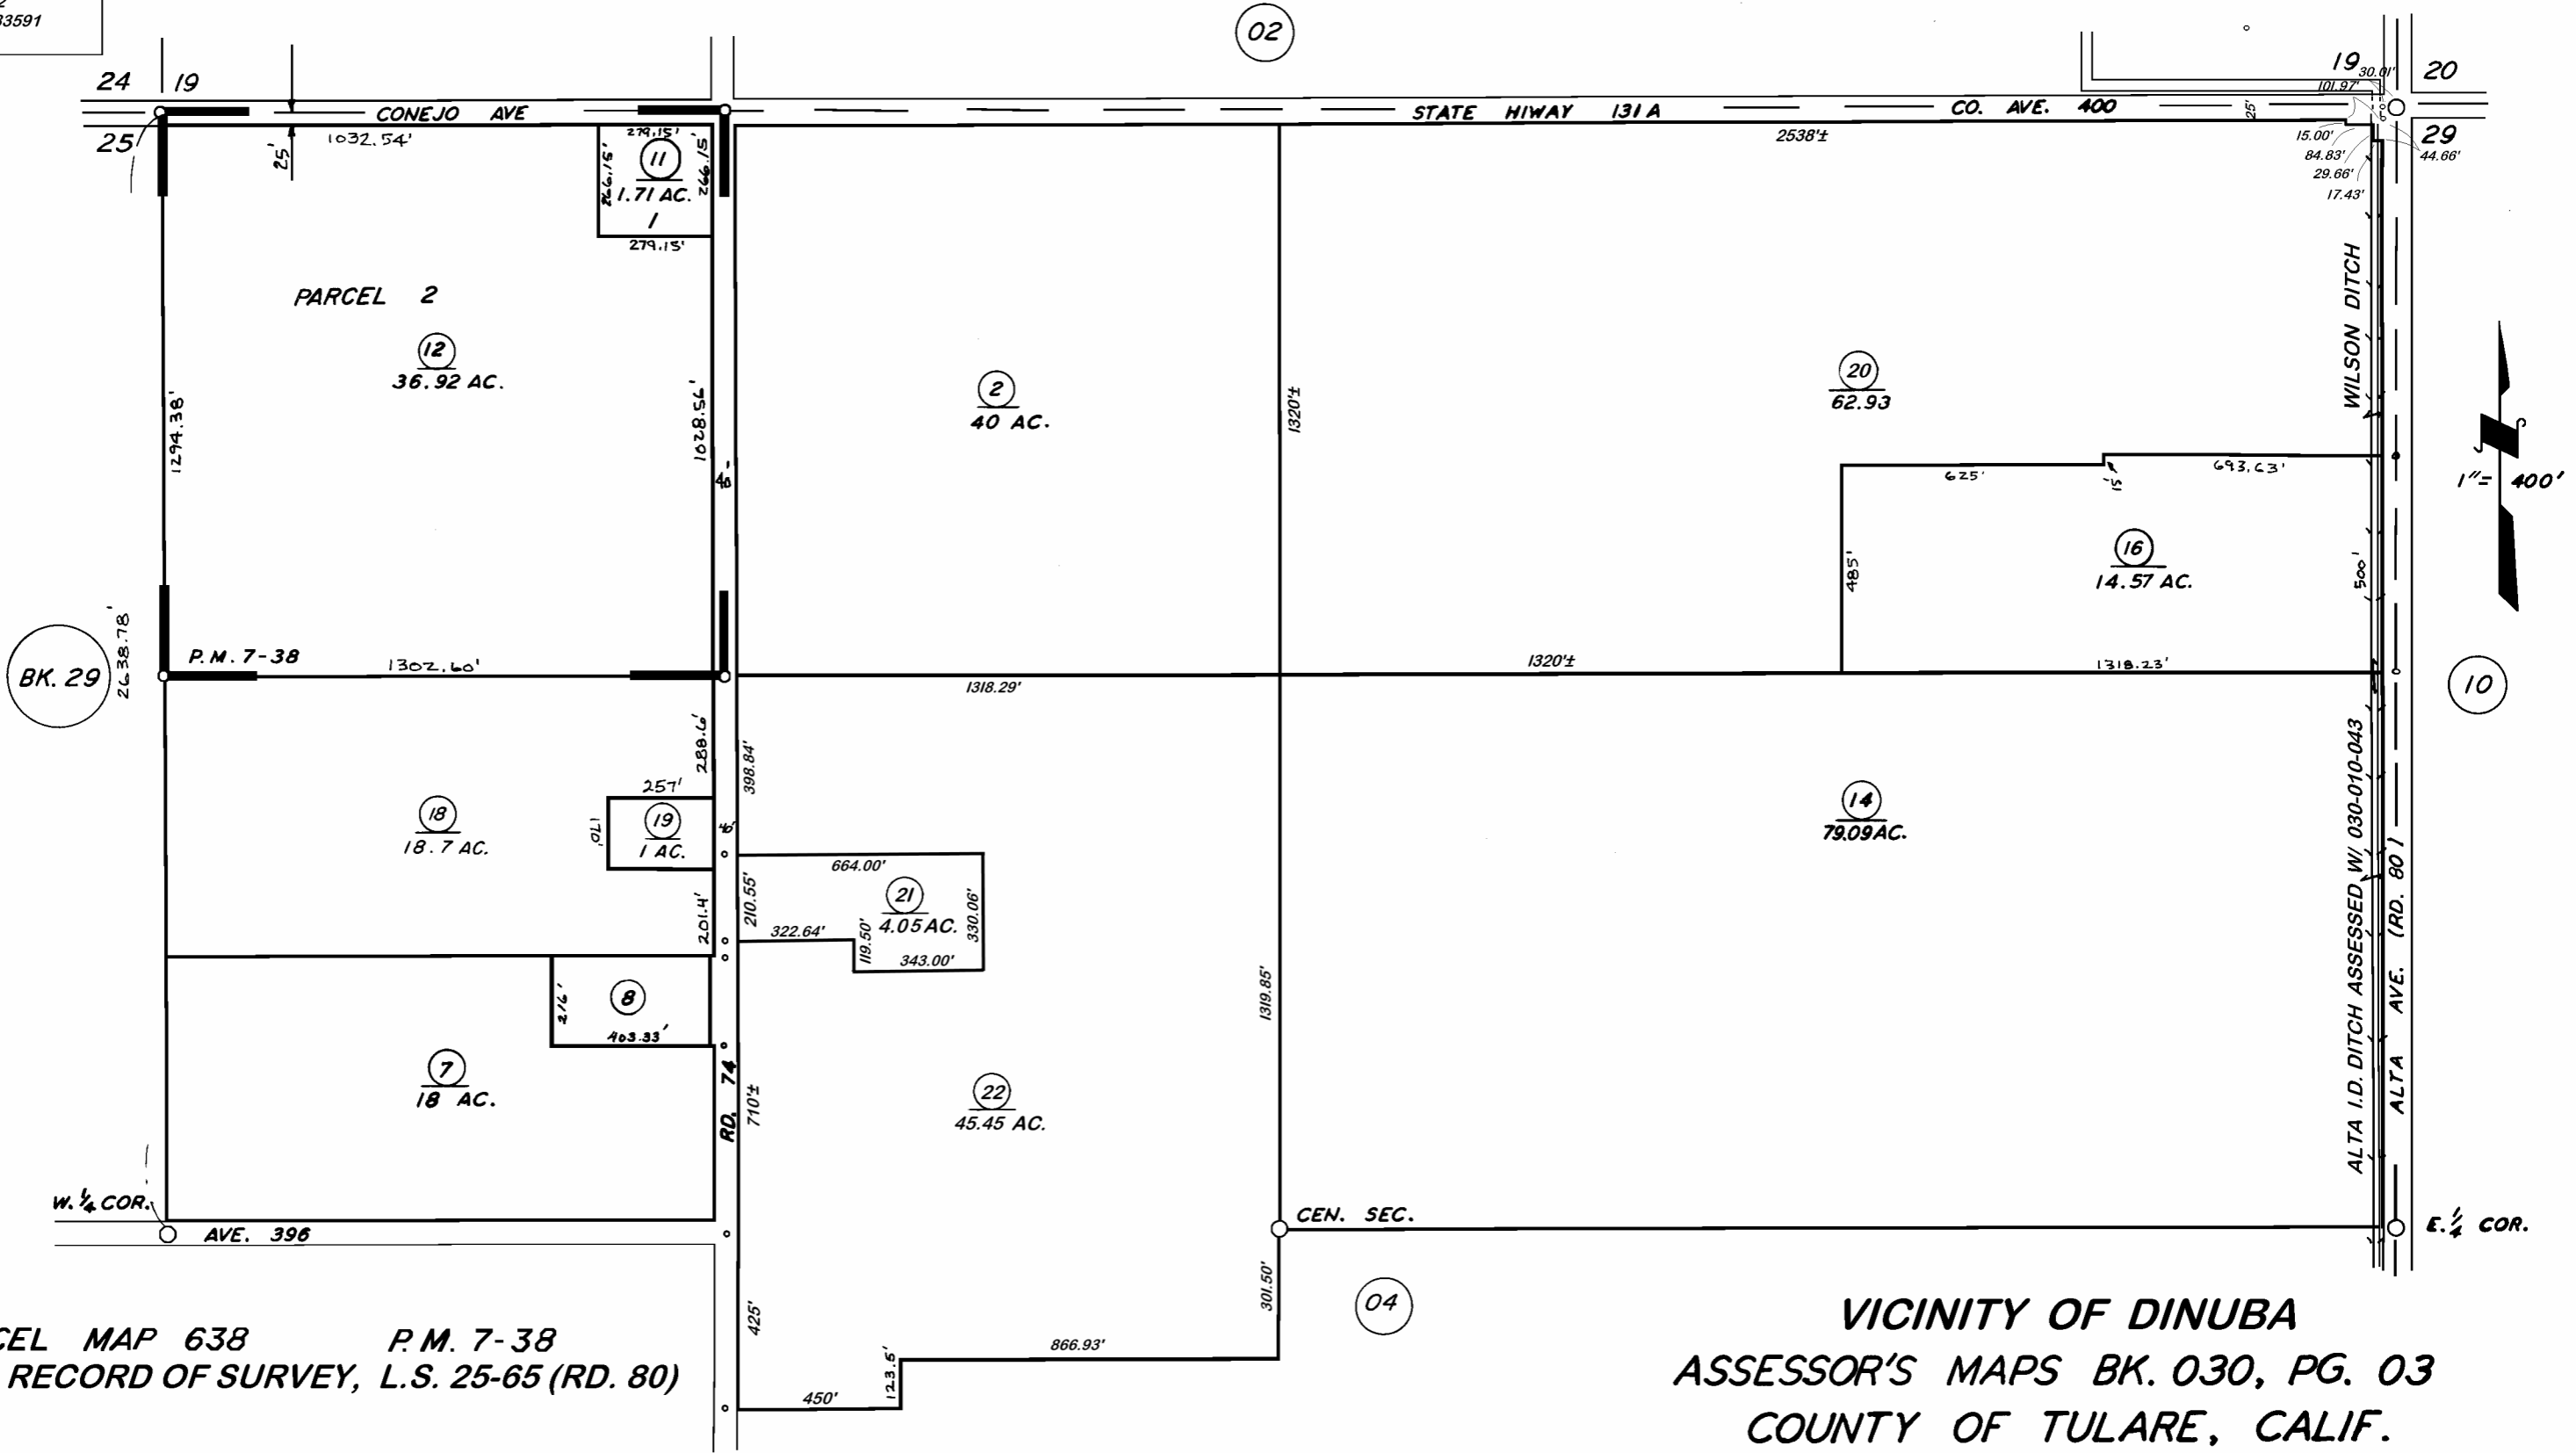

PARCEL MAP 638 P.M. 7-38
 POR. RECORD OF SURVEY, L.S. 25-65 (RD. 80)

VICINITY OF DINUBA
 ASSESSOR'S MAPS BK. 030, PG. 03
 COUNTY OF TULARE, CALIF.

NOTE- ASSESSOR'S BLOCK NUMBERS SHOWN IN ELLIPSES
 ASSESSOR'S PARCEL NUMBERS SHOWN IN CIRCLES