

S1/2 SEC.34, T.16S., R.24E., M.D.B.&M.




Tax Area Codes 030-19

072-002

167-000

167-003

**DISCLAIMER**  
 THIS MAP WAS PREPARED FOR LOCAL PROPERTY ASSESSMENT PURPOSES ONLY AND THE PARCELS SHOWN HEREON MAY NOT COMPLY WITH STATE AND LOCAL SUBDIVISION ORDINANCES, AND NO LIABILITY IS ASSUMED FOR THE USE OF THE INFORMATION SHOWN HEREON. R & T CODE SEC. 327, 408.3, ETC.

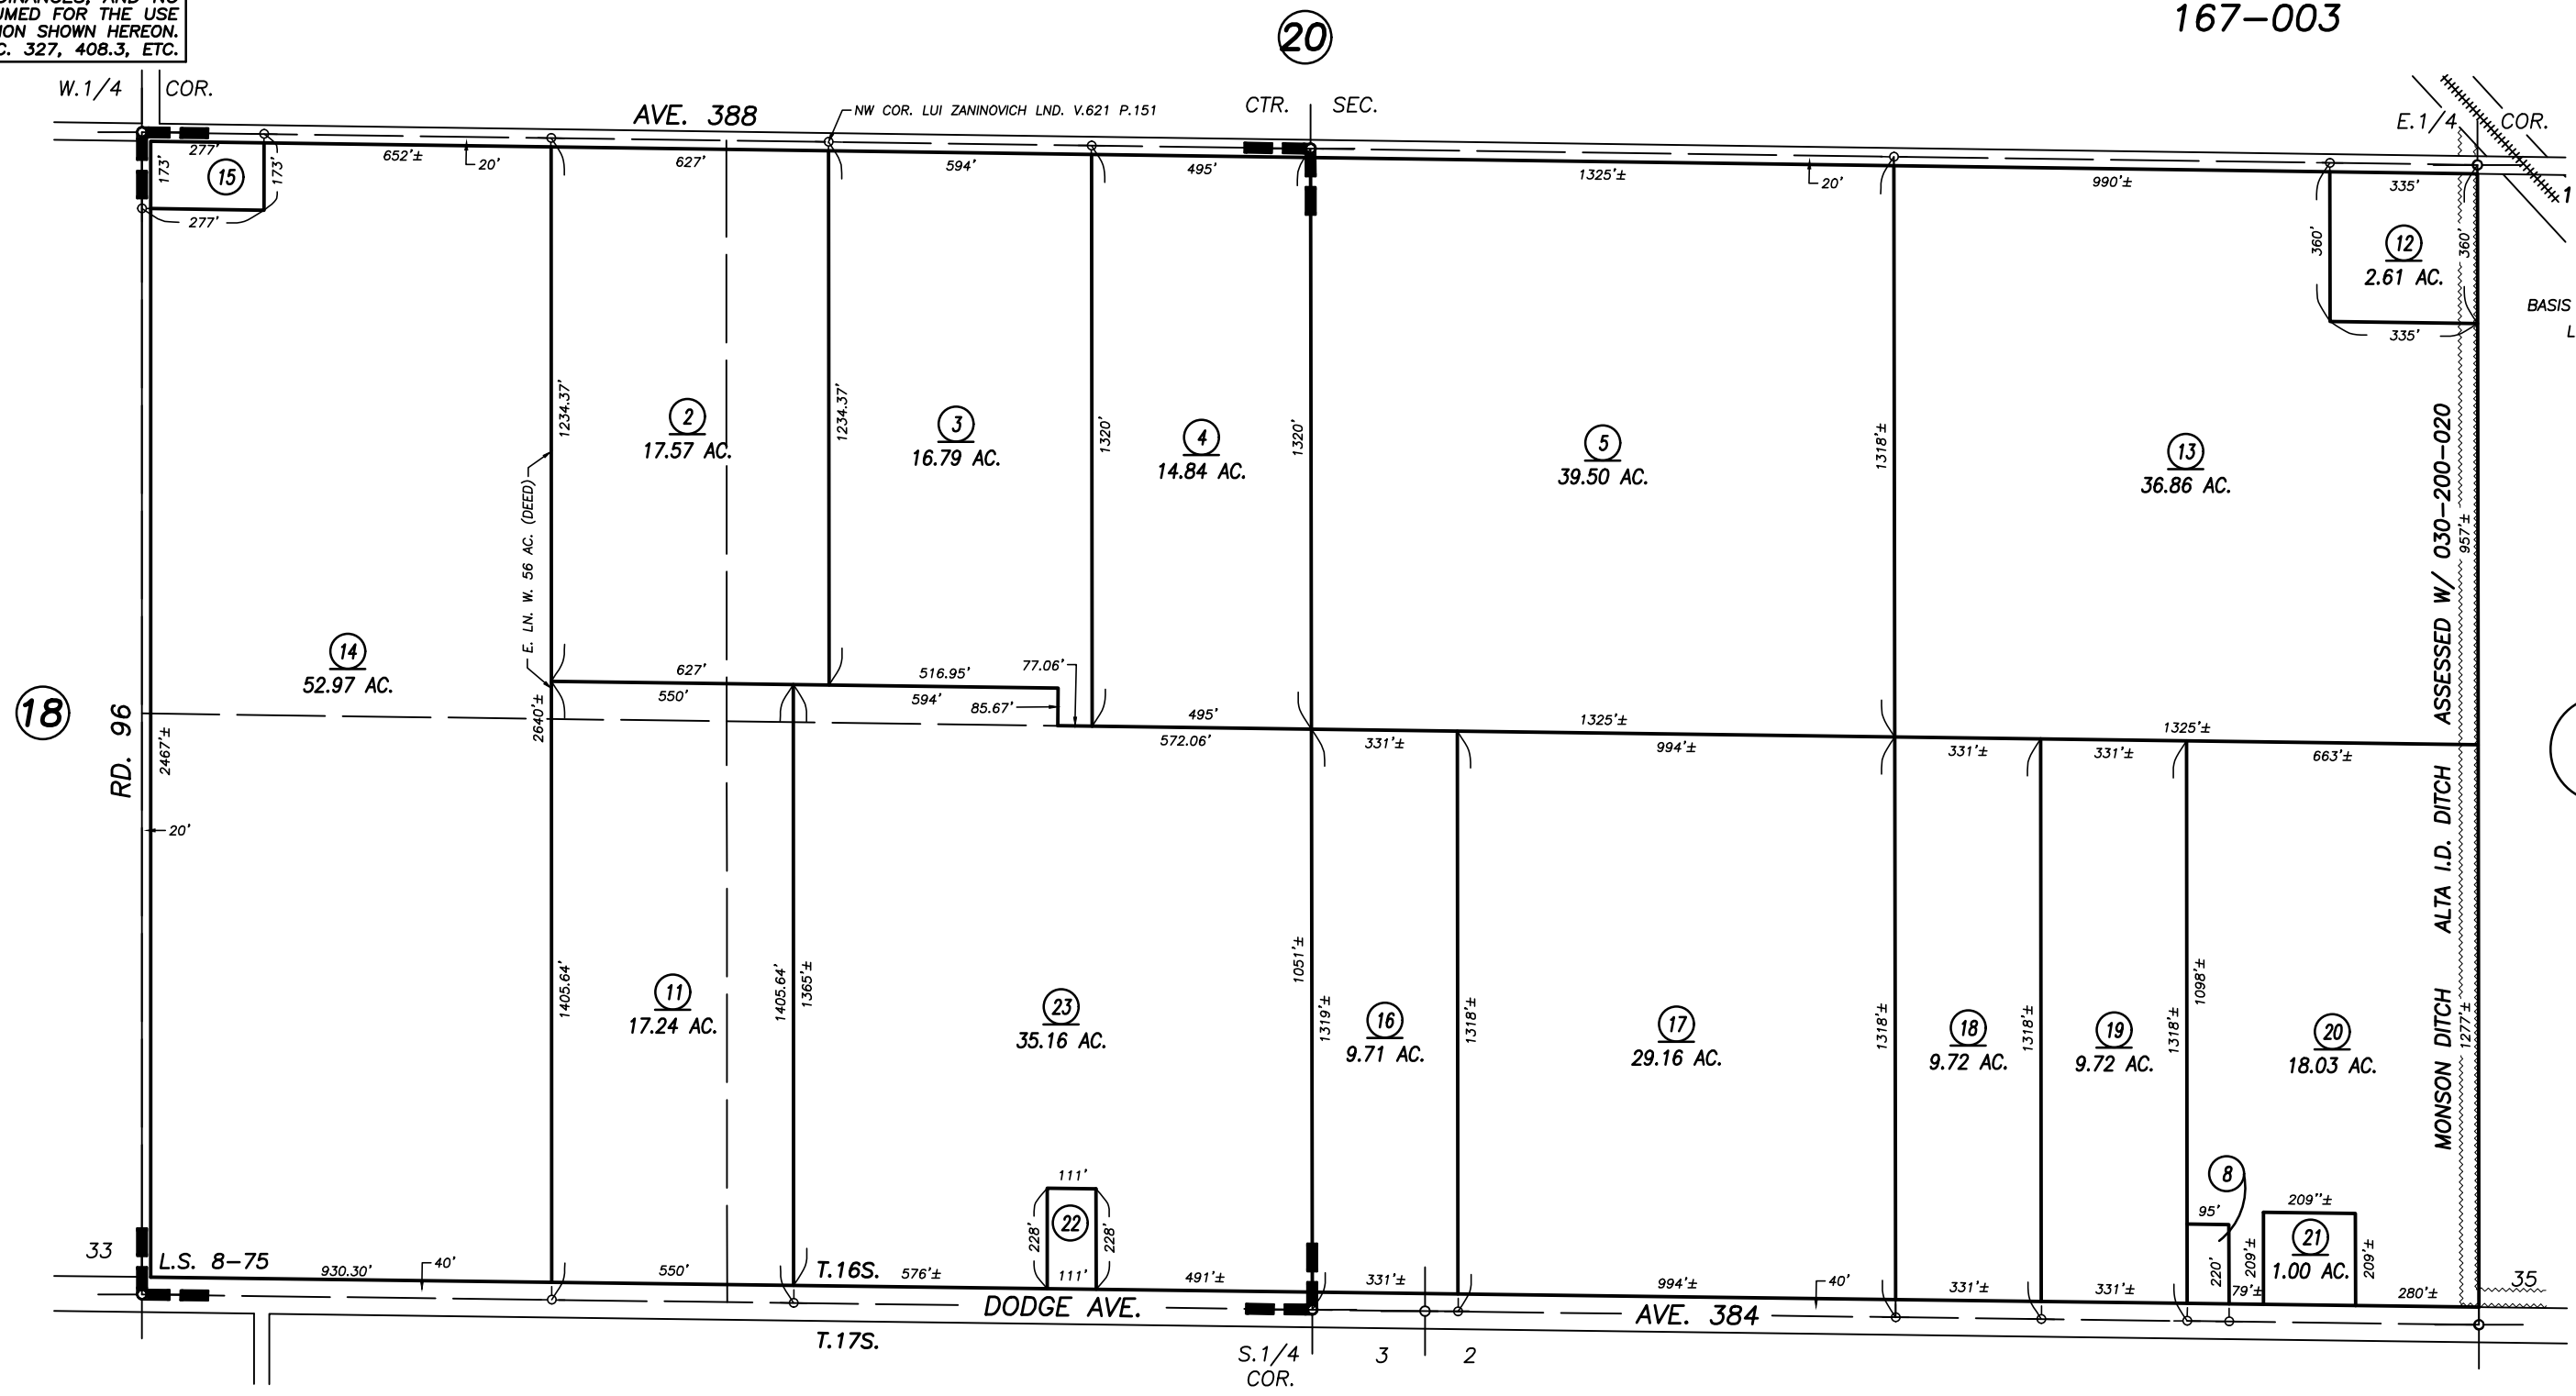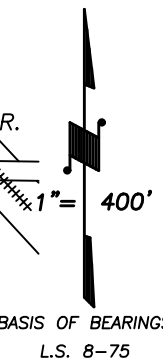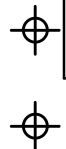

RECORD OF SURVEY, L.S. 8-75

Bk. 47

VICINITY OF DINUBA  
 ASSESSOR'S MAPS BK. 030 , PG. 19  
 COUNTY OF TULARE, CALIFORNIA, U.S.A.

NOTE: Assessor's Parcel Numbers Shown in Circles (1) (123)  
 Assessor's Block Numbers Shown in Ellipses

TRA CHANGE	05/20/2021	JOS
REVISION	DATE	TECH