

S1/2 SEC.24, T.16S., R.24E., M.D.B.&M.



Tax Area Codes **032-04**

068-005


068-044

167-000

**DISCLAIMER**  
 THIS MAP WAS PREPARED FOR LOCAL PROPERTY ASSESSMENT PURPOSES ONLY AND THE PARCELS SHOWN HEREON MAY NOT COMPLY WITH STATE AND LOCAL SUBDIVISION ORDINANCES, AND NO LIABILITY IS ASSUMED FOR THE USE OF THE INFORMATION SHOWN HEREON.

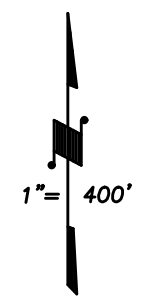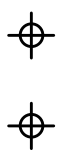

BASIS OF BEARINGS:  
L.S. 17-36

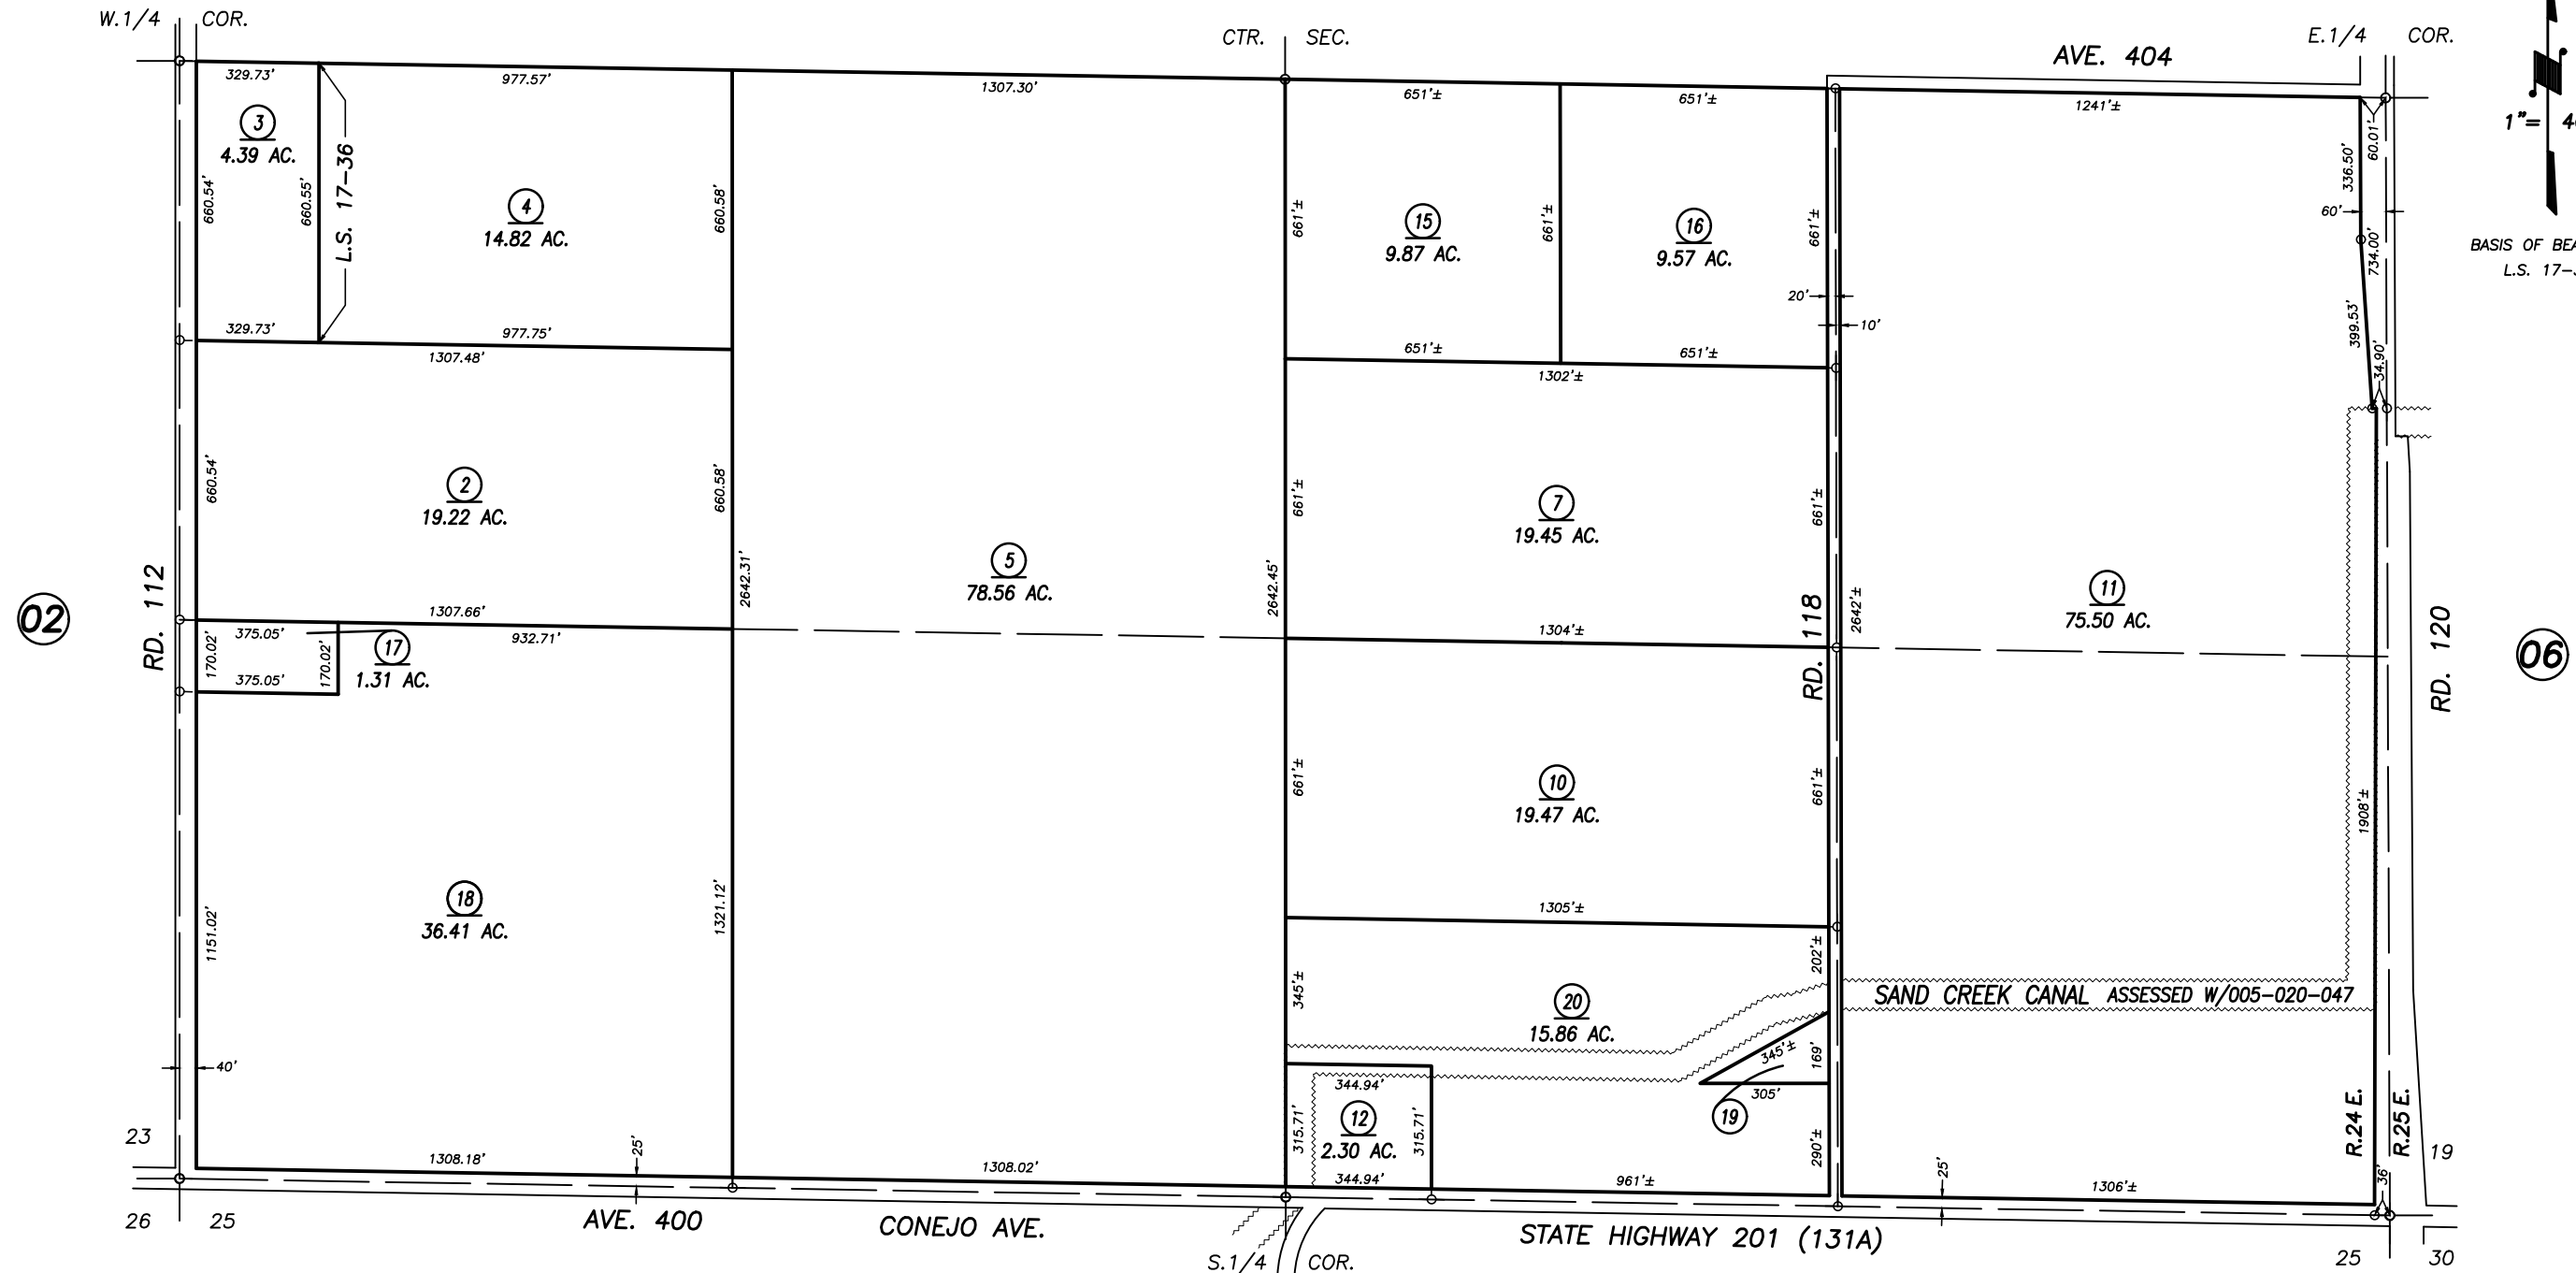

RECORD OF SURVEY, L.S. 17-36

**Bk. 033**

VICINITY OF CUTLER  
 ASSESSOR'S MAPS BK. 032 , PG. 04  
 COUNTY OF TULARE, CALIFORNIA, U.S.A.

NOTE: Assessor's Parcel Numbers Shown in Circles  
 Assessor's Block Numbers Shown in Ellipses

① 123

2018-0041274	2/22/2019	CFG
REVISION	DATE	TECH