

N1/2 OF NW1/4 SEC.19, T.16S., R.25E., M.D.B.&M.




Tax Area Codes 032-05

068-005

068-036

Bk. 021

DISCLAIMER
THIS MAP WAS PREPARED FOR LOCAL PROPERTY ASSESSMENT PURPOSES ONLY AND THE PARCELS SHOWN HEREON MAY NOT COMPLY WITH STATE AND LOCAL SUBDIVISION ORDINANCES, AND NO LIABILITY IS ASSUMED FOR THE USE OF THE INFORMATION SHOWN HEREON.

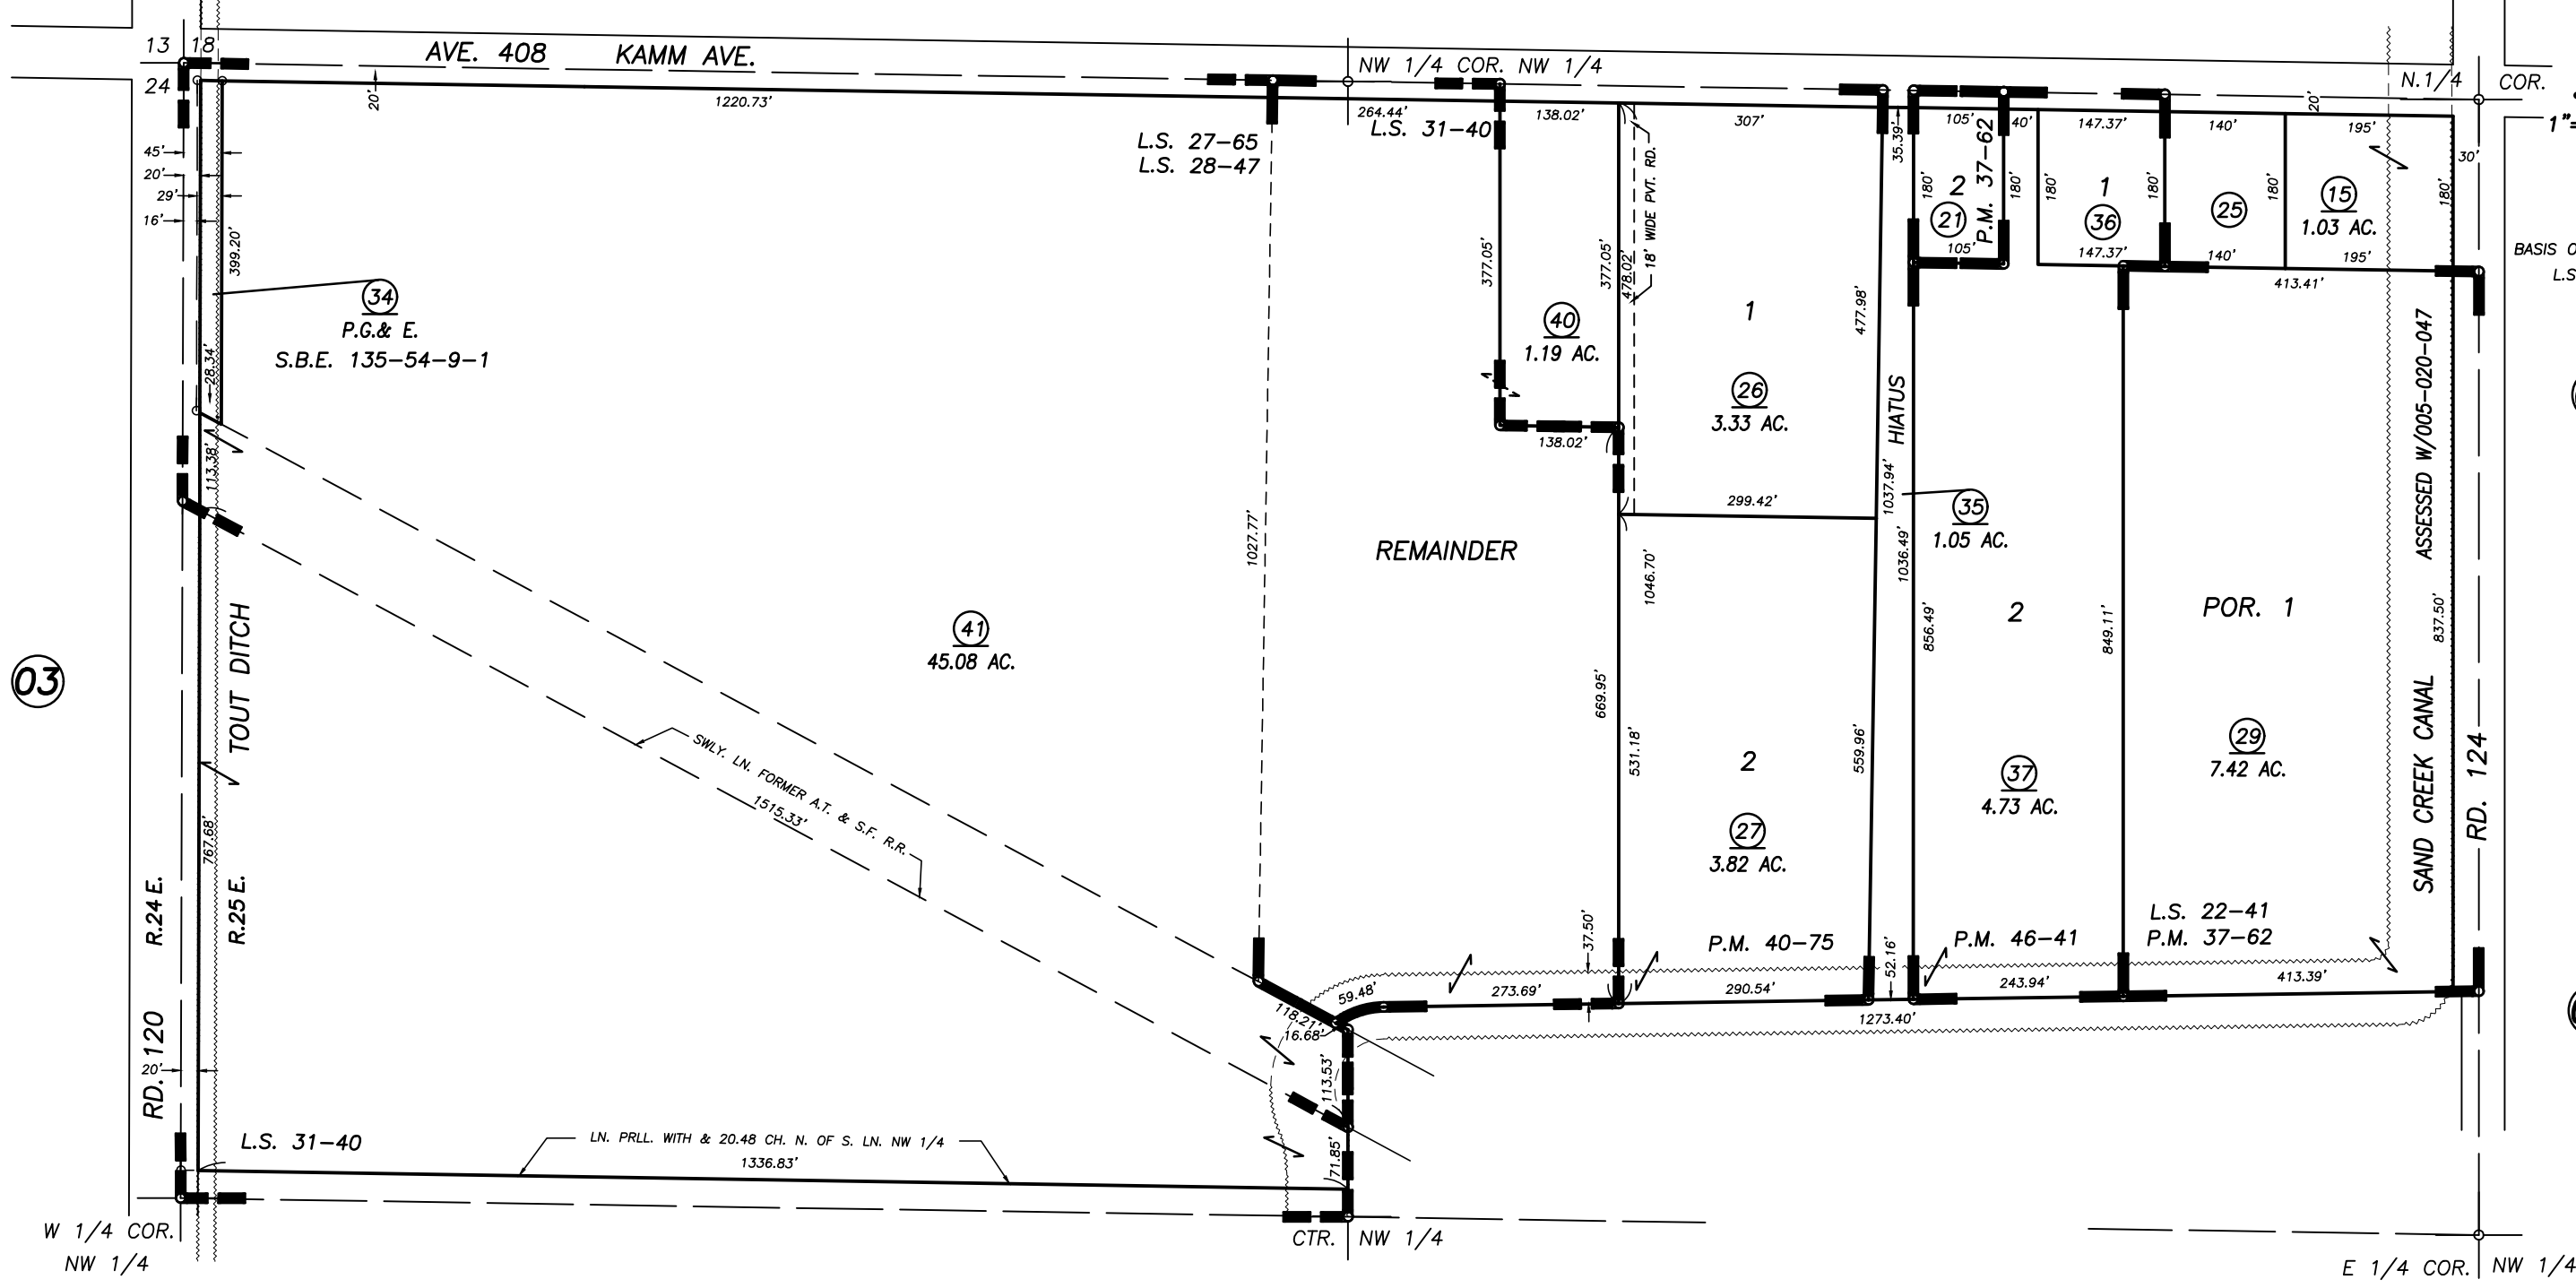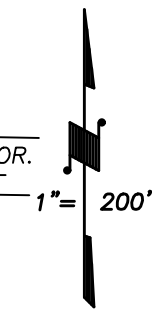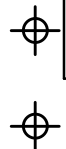

PARCEL MAP NO. 3659, P.M. 37-62
 PARCEL MAP NO. 3971, P.M. 40-75
 RECORD OF SURVEY, L.S. 22-41
 PARCEL MAP NO. 4536, P.M. 46-41
 RECORD OF SURVEY, L.S. 27-65
 RECORD OF SURVEY, L.S. 28-47
 RECORD OF SURVEY, L.S. 31-40

VICINITY OF CUTLER
 ASSESSOR'S MAPS BK. 032 , PG. 05
 COUNTY OF TULARE, CALIFORNIA, U.S.A.

NOTE: Assessor's Parcel Numbers Shown in Circles (1) (123)
 Assessor's Block Numbers Shown in Ellipses

REVISE SAND CREEK	08/06/2015	KMS
REVISION	DATE	TECH