




DISCLAIMER

THIS MAP WAS PREPARED FOR LOCAL PROPERTY ASSESSMENT PURPOSES ONLY. THE PARCELS SHOWN HEREON MAY NOT COMPLY WITH STATE AND LOCAL SUBDIVISION ORDINANCES. NO LIABILITY IS ASSUMED FOR THE USE OF THE INFORMATION HEREON.

REVISED: 08/06/2015
REASON: REVISE SAND CREEK
CAD TECH: KMS

S 1/2 SEC. 19, T.16S., R.25E., M. D. B. & M.

TAX CODE AREA 032-06
068-002 068-006
068-003 068-034
068-036

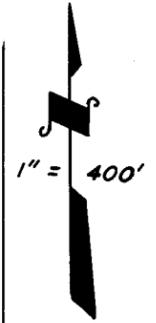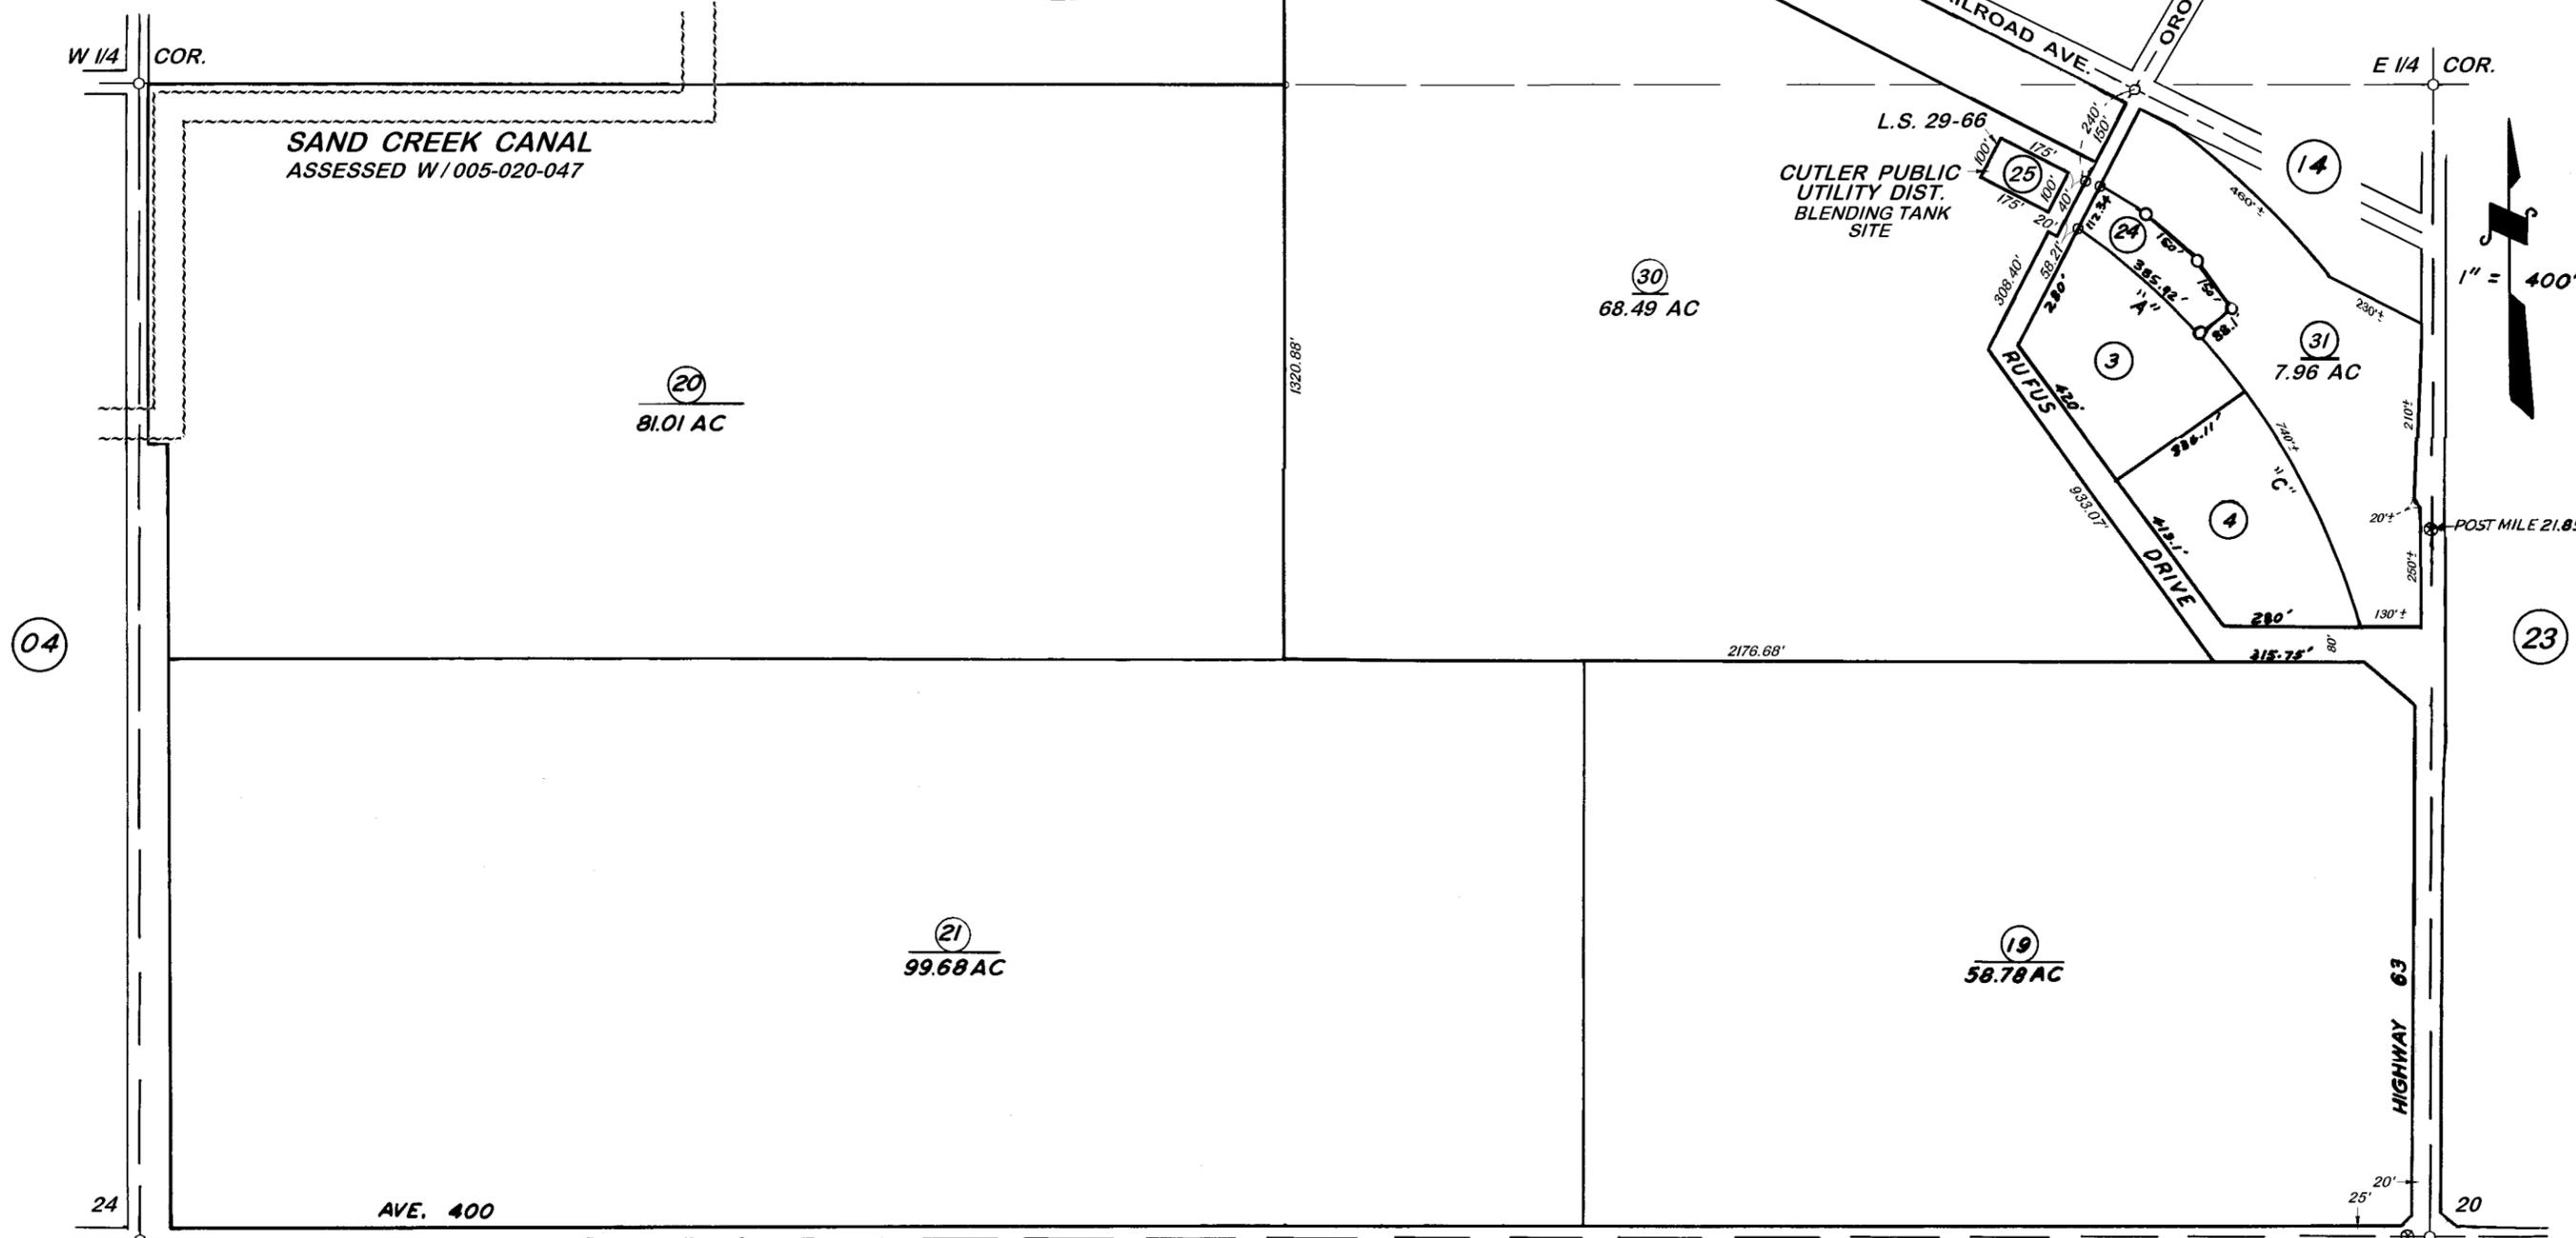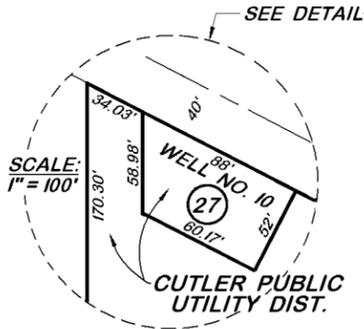

RECORD OF SURVEY, L.S. 29 - 66

BK.033

VICINITY OF CUTLER
ASSESSOR'S MAPS BK. 032, PG. 06.
COUNTY OF TULARE, CALIF.

NOTE - ASSESSOR'S BLOCK NUMBERS SHOWN IN ELLIPSES
ASSESSOR'S PARCEL NUMBERS SHOWN IN CIRCLES