


**DISCLAIMER**  
 THIS MAP WAS PREPARED FOR LOCAL PROPERTY ASSESSMENT PURPOSES ONLY. THE PARCELS SHOWN HEREON MAY NOT COMPLY WITH STATE AND LOCAL SUBDIVISION ORDINANCES. NO LIABILITY IS ASSUMED FOR THE USE OF THE INFORMATION HEREON.

REVISED: 04/19/2006  
 REASON: ADJ. PG. 22  
 CAD TECH: PHN

**BLKS. 11, 12, 13, 14 & 15, IN S 1/2 OF NE 1/4 SEC. 19, T.16S., R.25E., M. D. B. & M. TAX CODE AREA 032-12 068-034**

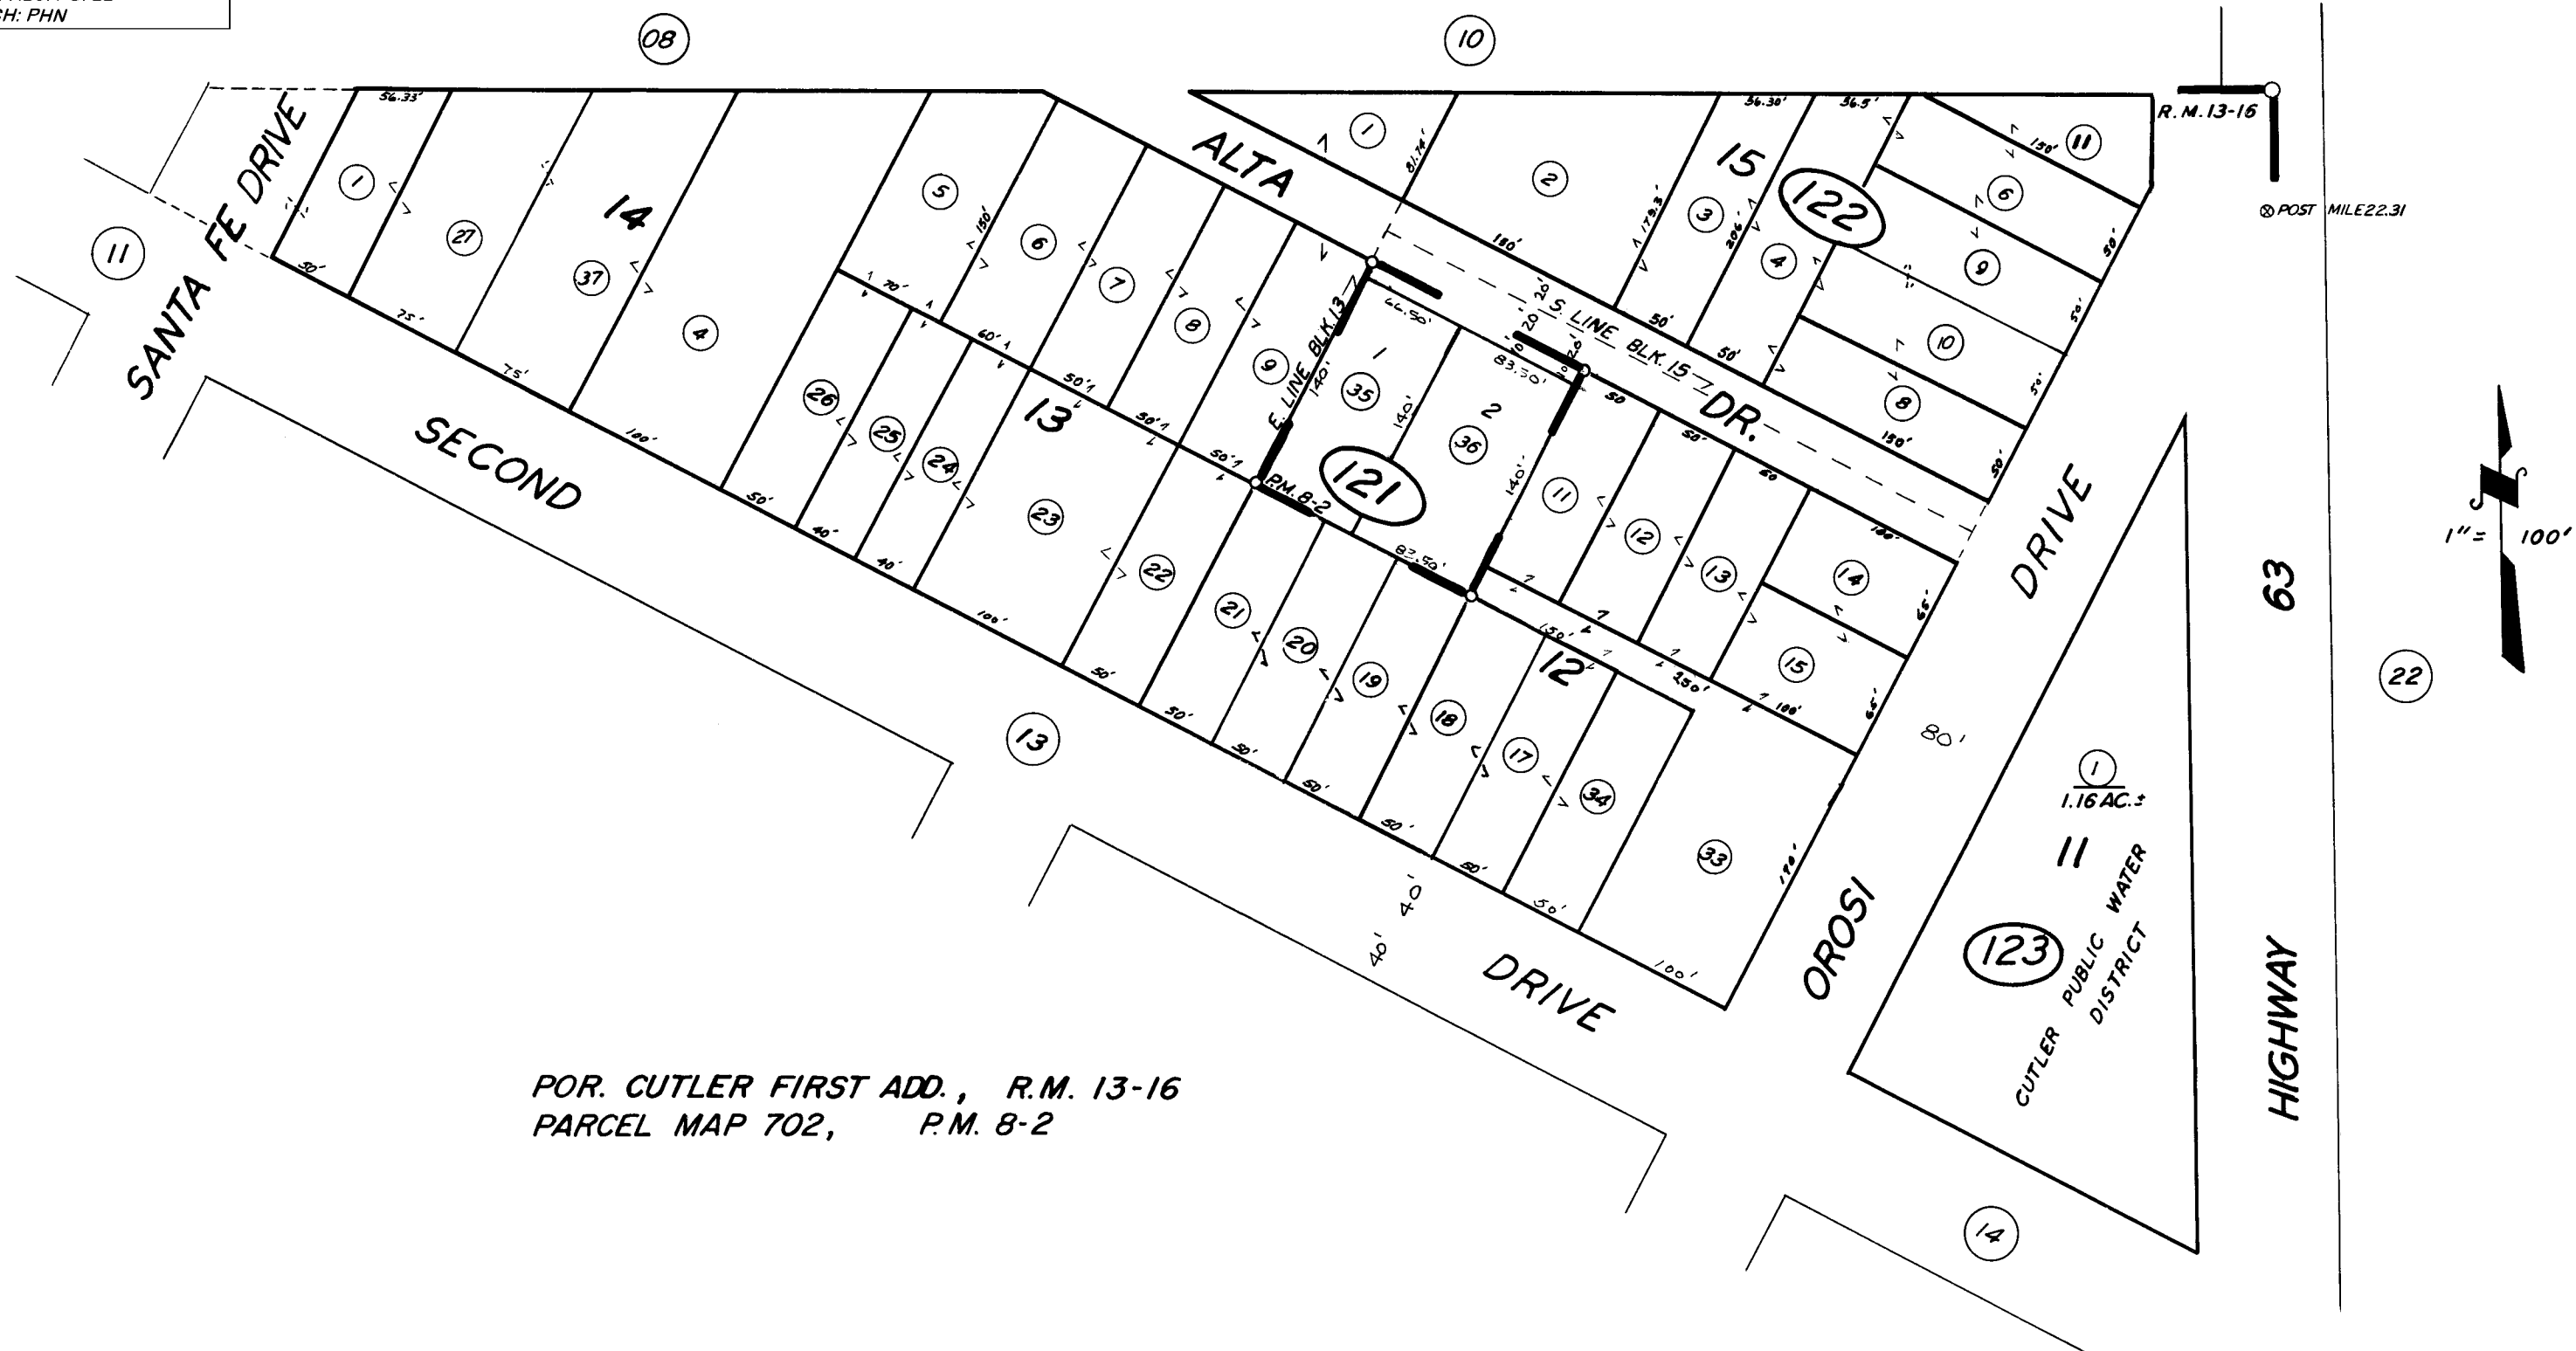

POR. CUTLER FIRST ADD., R.M. 13-16  
 PARCEL MAP 702, P.M. 8-2

**ASSESSOR'S MAPS BK. 032, PG. 12.  
 COUNTY OF TULARE, CALIF.**

NOTE-ASSESSOR'S BLOCK NUMBERS SHOWN IN ELLIPSES  
 ASSESSOR'S PARCEL NUMBERS SHOWN IN CIRCLES

