


DISCLAIMER
 THIS MAP WAS PREPARED FOR LOCAL PROPERTY ASSESSMENT PURPOSES ONLY. THE PARCELS SHOWN HEREON MAY NOT COMPLY WITH STATE AND LOCAL SUBDIVISION ORDINANCES. NO LIABILITY IS ASSUMED FOR THE USE OF THE INFORMATION HEREON.

REVISED: 11/28/2006
 REASON: ADJ. PG. NOS.
 CAD TECH: PHN

W 1/2 OF SE 1/4 OF NW 1/4 SEC. 20, T.16S., R. 25E.
 M.D.B. & M.

TAX CODE AREA
 068-037
 068-020

32-21

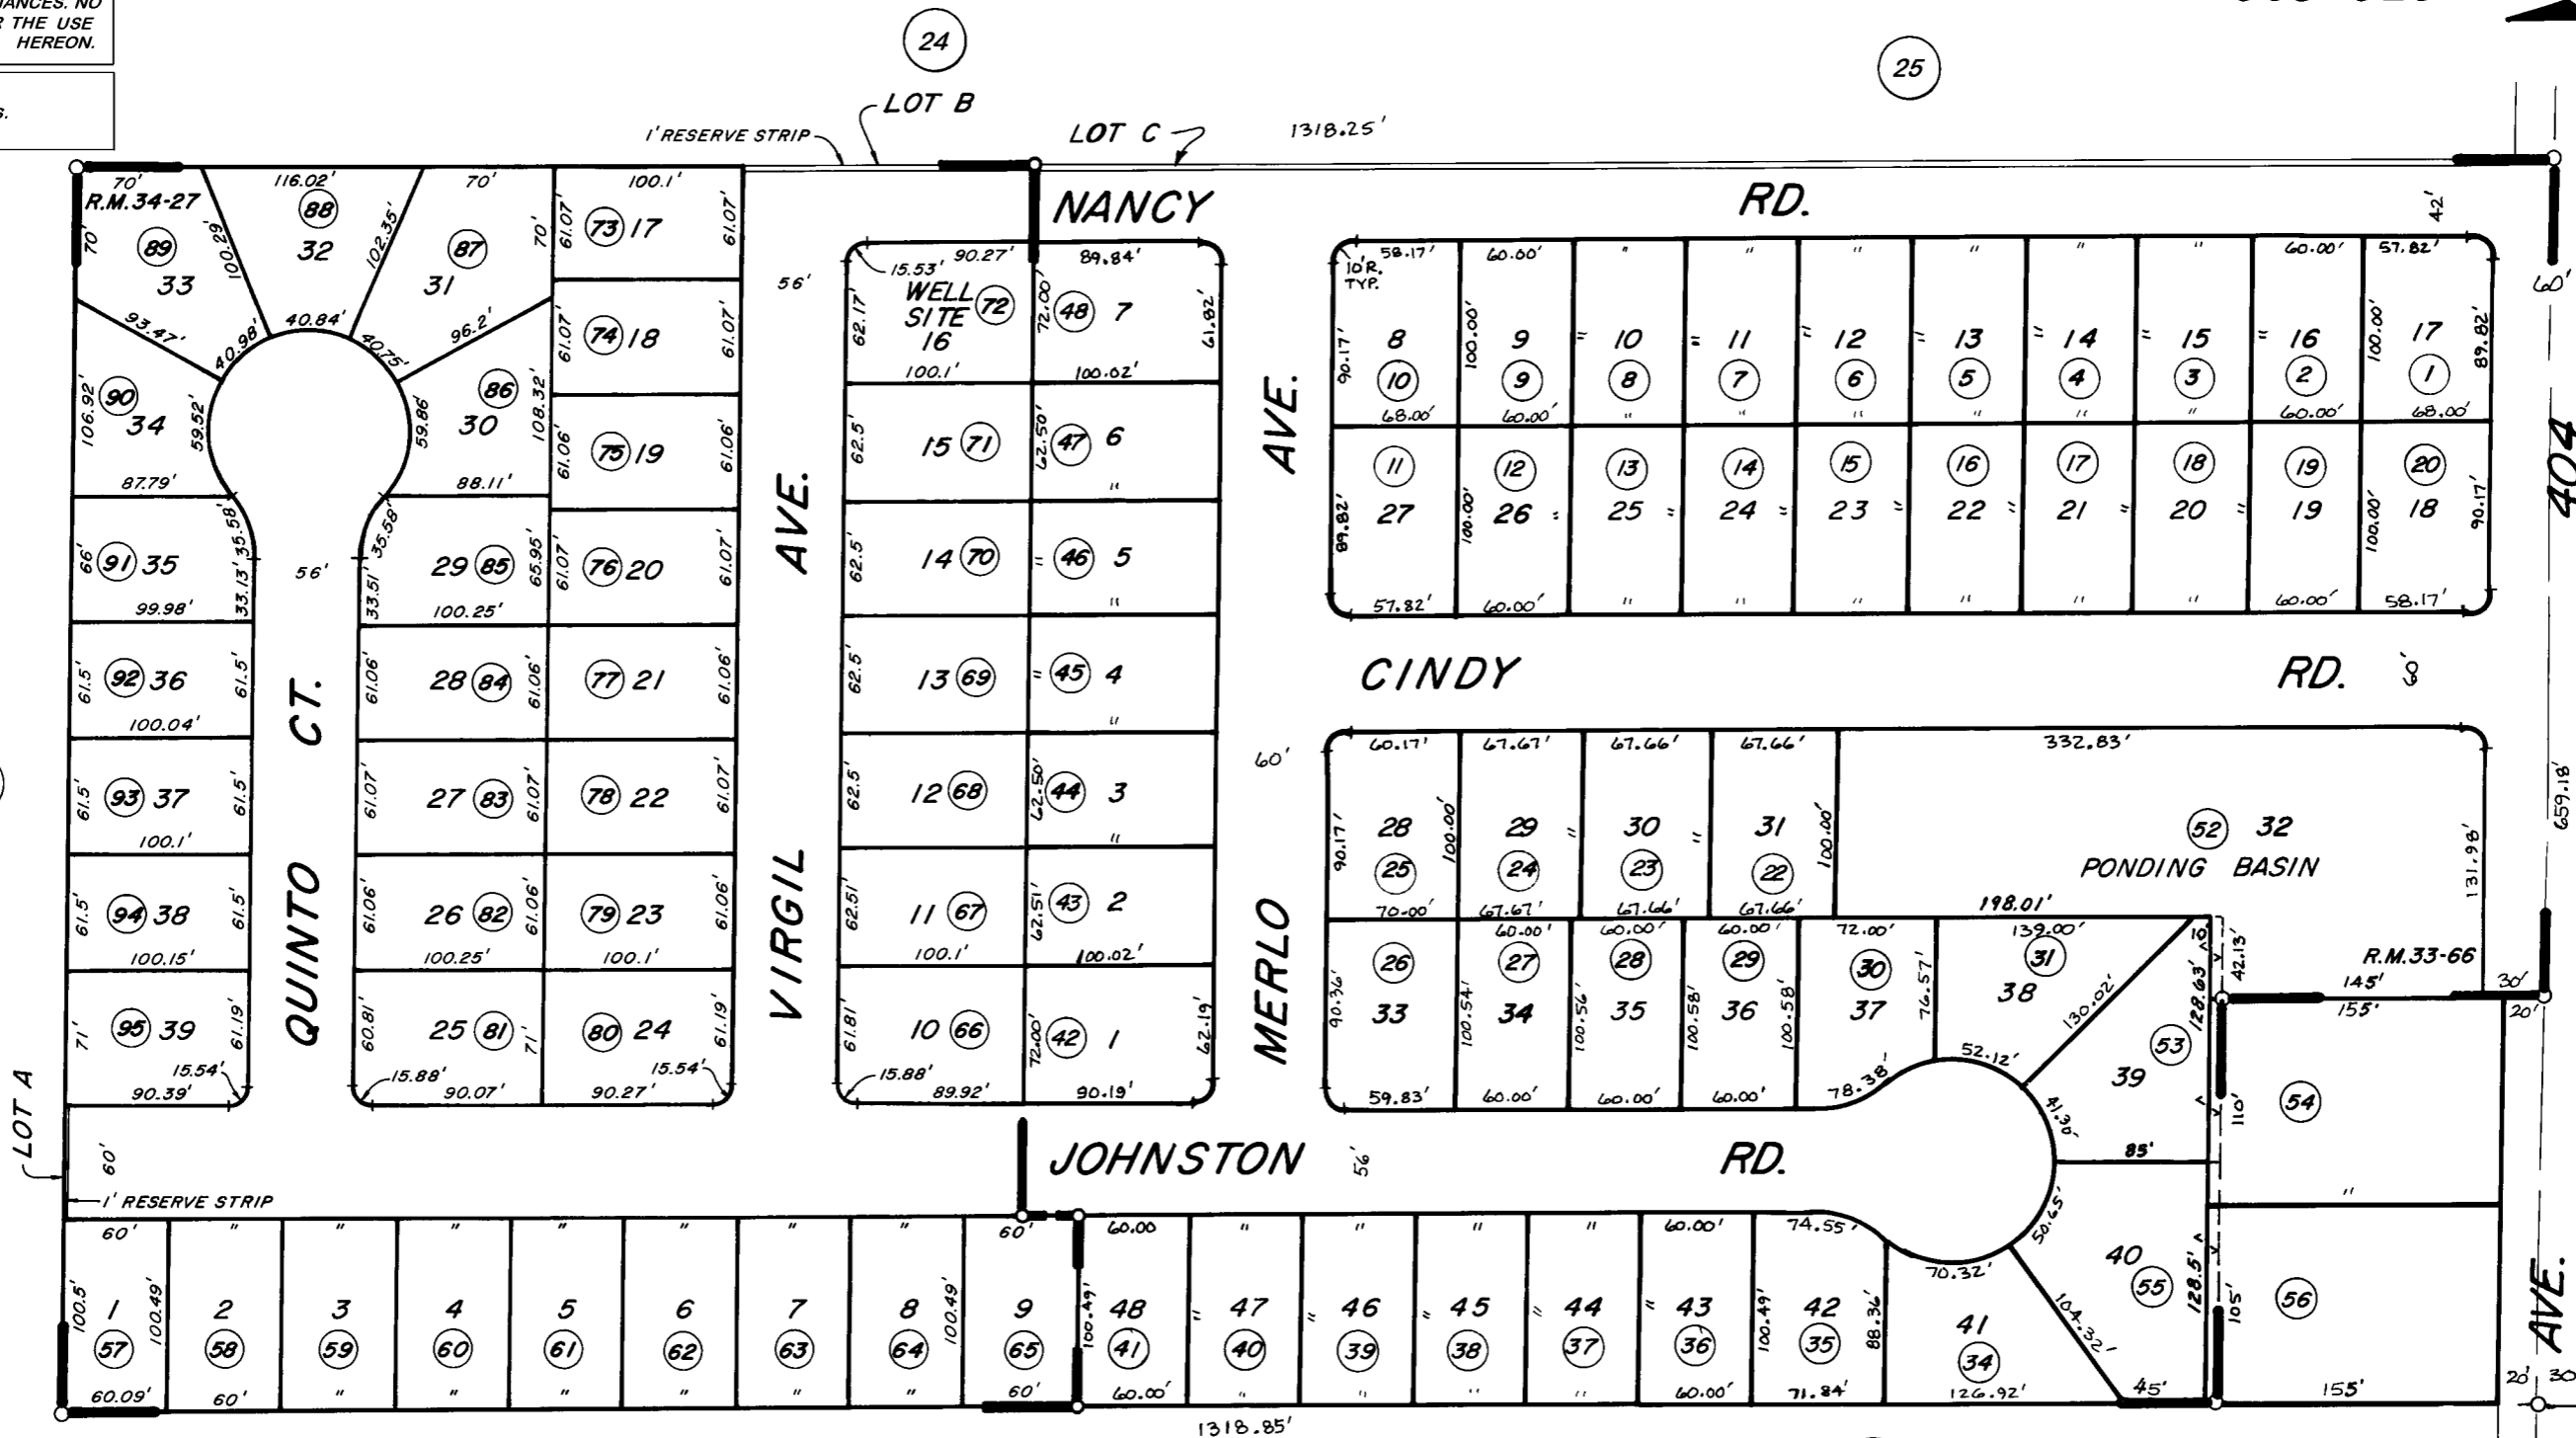

TRACT 650, R.M. 33-66
 TRACT 650 UNIT NO. 2, R.M. 34-27

VICINITY OF CUTLER
 ASSESSOR'S MAPS BK. 32 PG. 21
 COUNTY OF TULARE, CALIF.

NOTE-ASSESSOR'S BLOCK NUMBERS SHOWN IN ELLIPSES
 ASSESSOR'S PARCEL NUMBERS SHOWN IN CIRCLES