


DISCLAIMER
 THIS MAP WAS PREPARED FOR LOCAL PROPERTY ASSESSMENT PURPOSES ONLY. THE PARCELS SHOWN HEREON MAY NOT COMPLY WITH STATE AND LOCAL SUBDIVISION ORDINANCES. NO LIABILITY IS ASSUMED FOR THE USE OF THE INFORMATION HEREON. R & T CODE SEC. 327, 408.3, ETC.

REVISED: 1/02/2018
 REASON: 2017/0036066
 CAD TECH: NFL

S 1/2 OF SEC. 21, T.16S., R.25E., M. D. B. & M.

TAX CODE AREA **035-09**
068-003
068-008

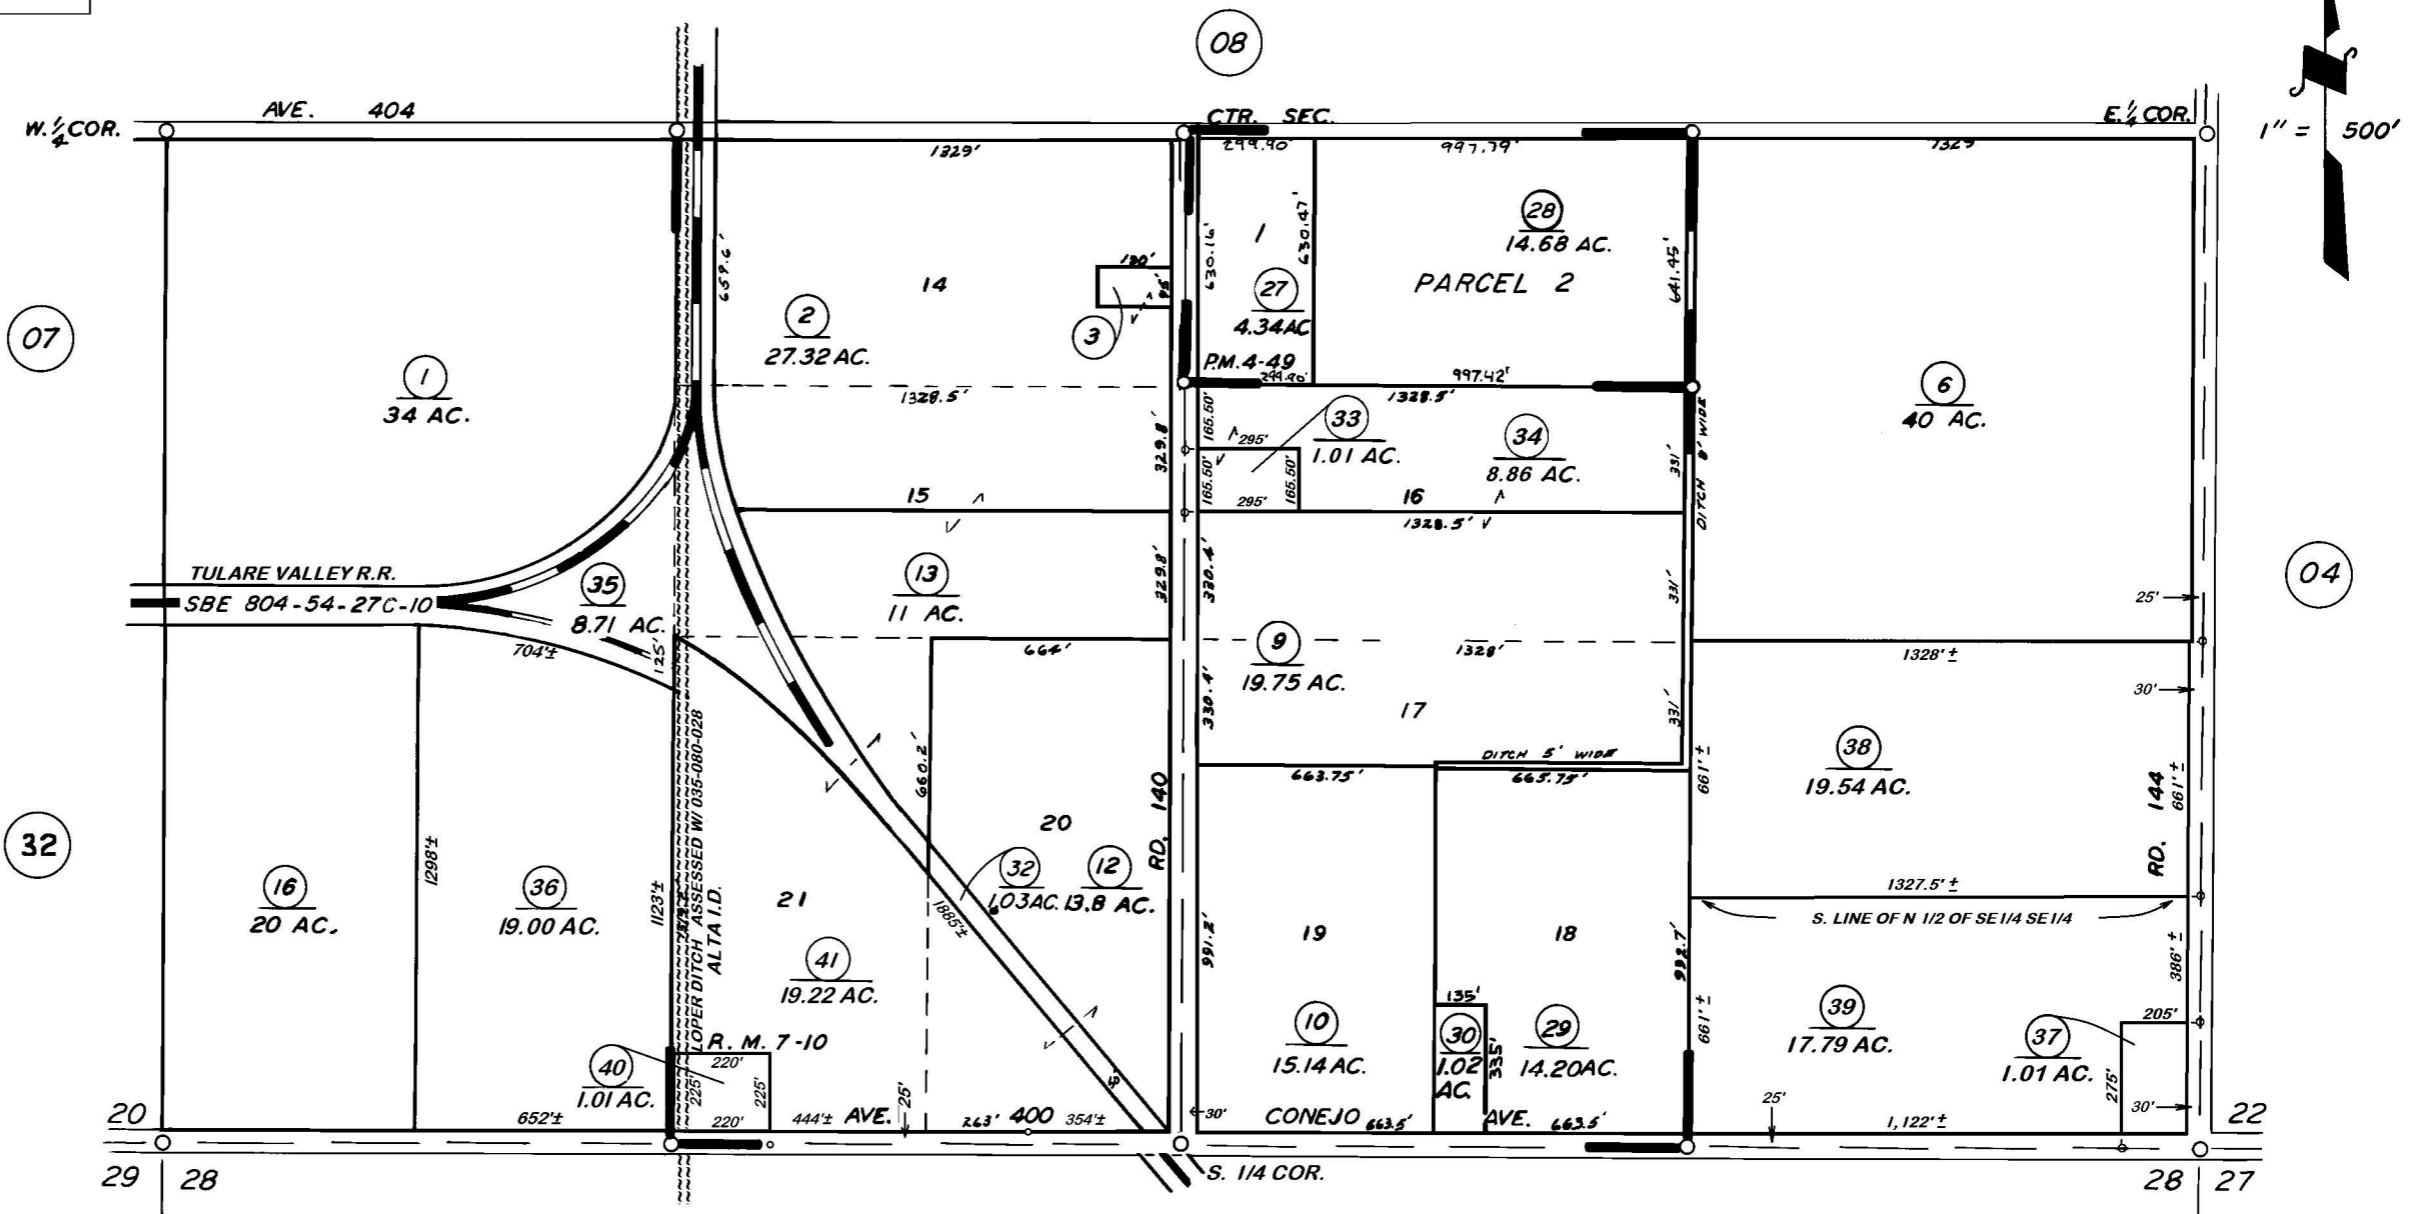

POR. DUDLEY COLONY, R.M. 7-10
 PARCEL MAP 349, P.M. 4-49

VICINITY OF CUTLER
 ASSESSOR'S MAPS BK. 035, PG. 09.
 COUNTY OF TULARE, CALIF.

NOTE — ASSESSOR'S BLOCK NUMBERS SHOWN IN ELLIPSES
 ASSESSOR'S PARCEL NUMBERS SHOWN IN CIRCLES

