


SECTION 27, T.16S., R.25E., M.D.B.&M.

Tax Area Code 35-14

068-027
068-029
068-030

DISCLAIMER
THIS MAP WAS PREPARED FOR LOCAL PROPERTY ASSESSMENT PURPOSES ONLY AND THE PARCELS SHOWN HEREON MAY NOT COMPLY WITH STATE AND LOCAL SUBDIVISION ORDINANCES, AND NO LIABILITY IS ASSUMED FOR THE USE OF THE INFORMATION SHOWN HEREON.

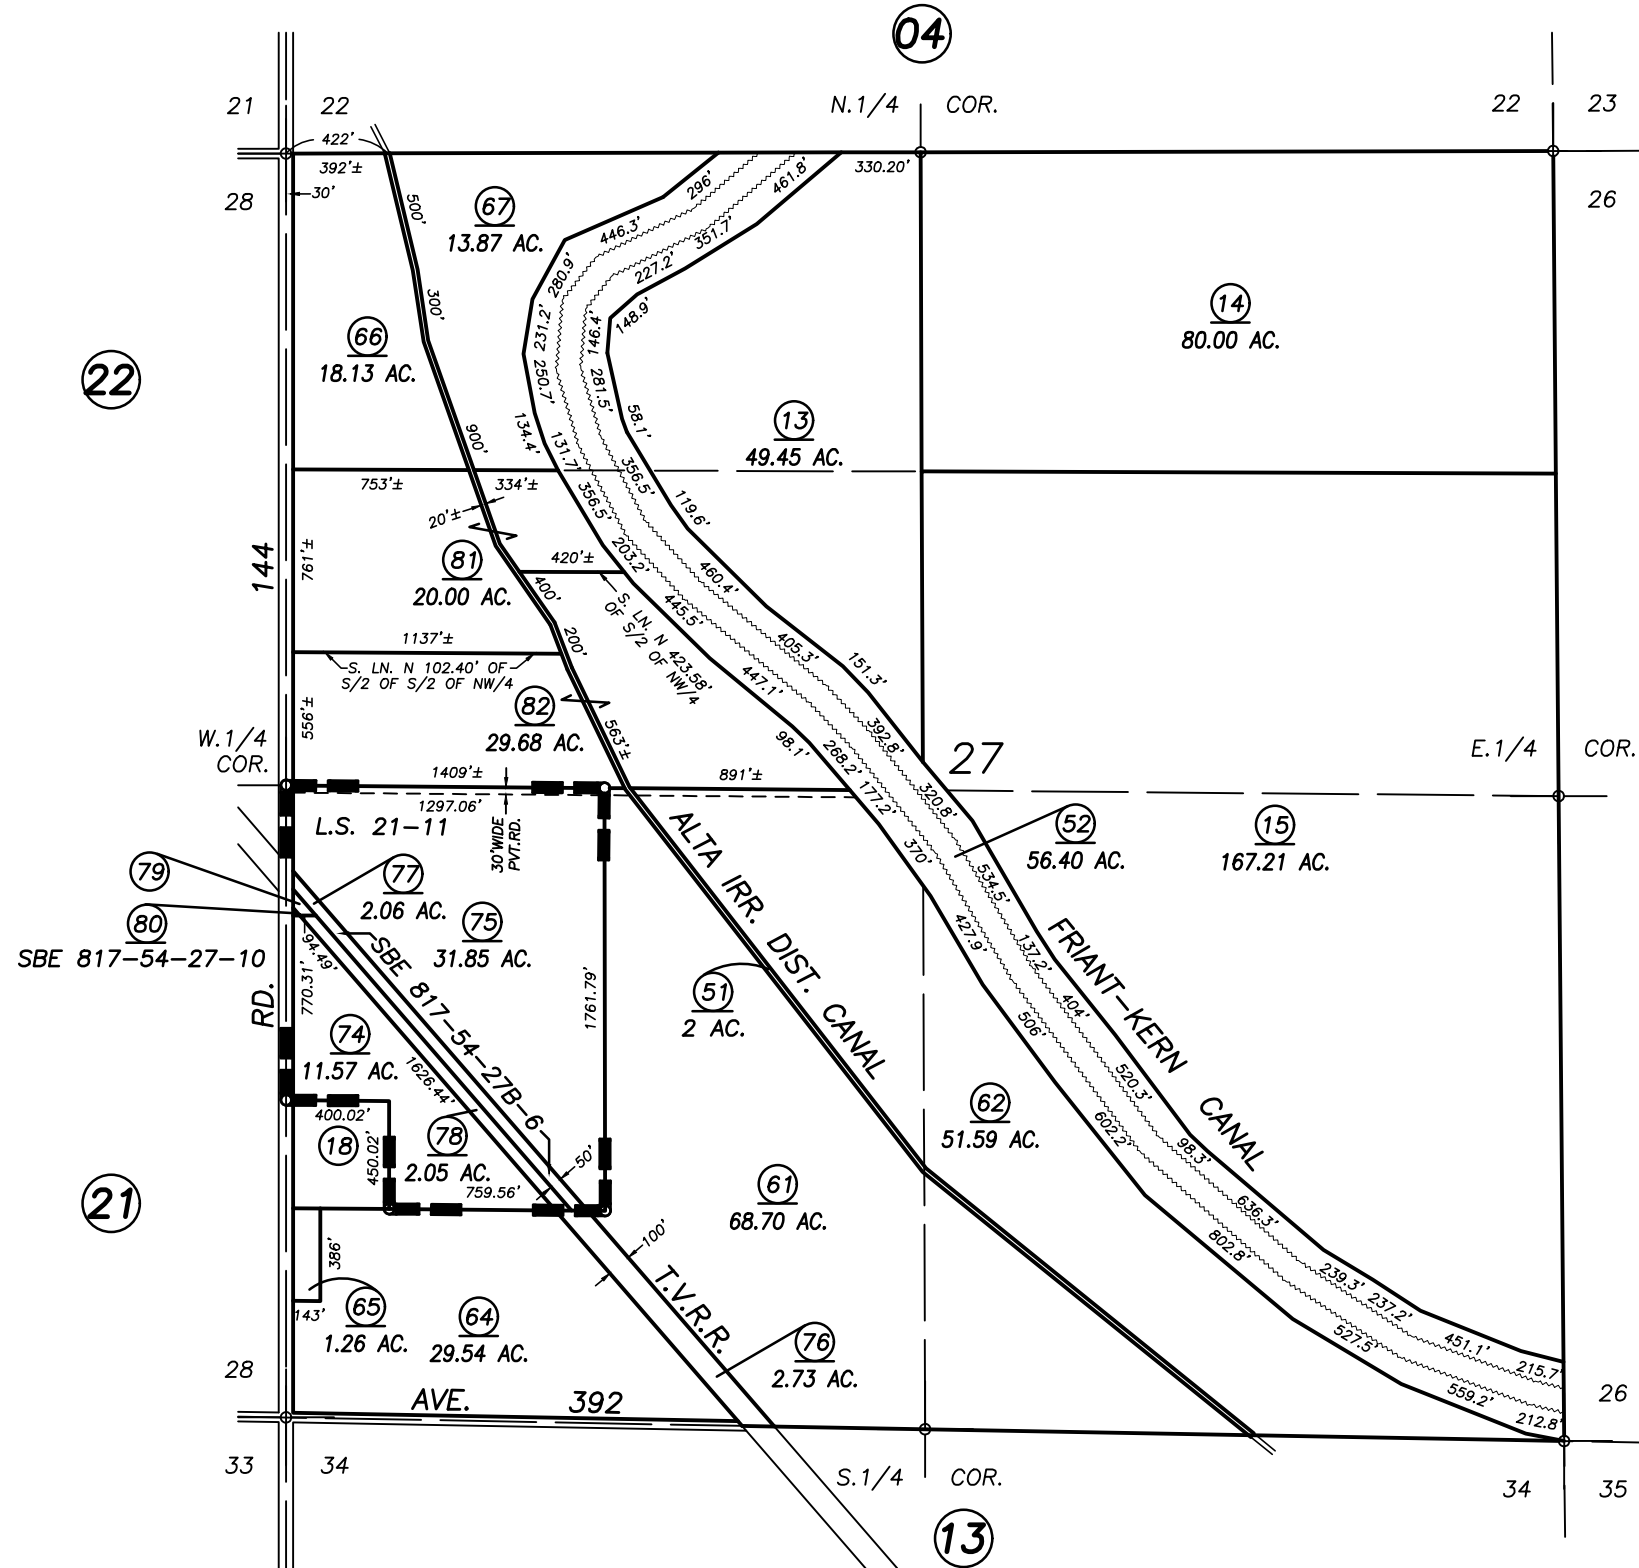

RECORD OF SURVEY, L.S. 21-11

VICINITY OF CUTLER
ASSESSOR'S MAPS BK. 035 , PG. 14
COUNTY OF TULARE, CALIFORNIA, U.S.A.

NOTE: Assessor's Parcel Numbers Shown in Circles (1) (123)
Assessor's Block Numbers Shown in Ellipses

2006-0128743	12/19/2008	LLB
REVISION	DATE	TECH