
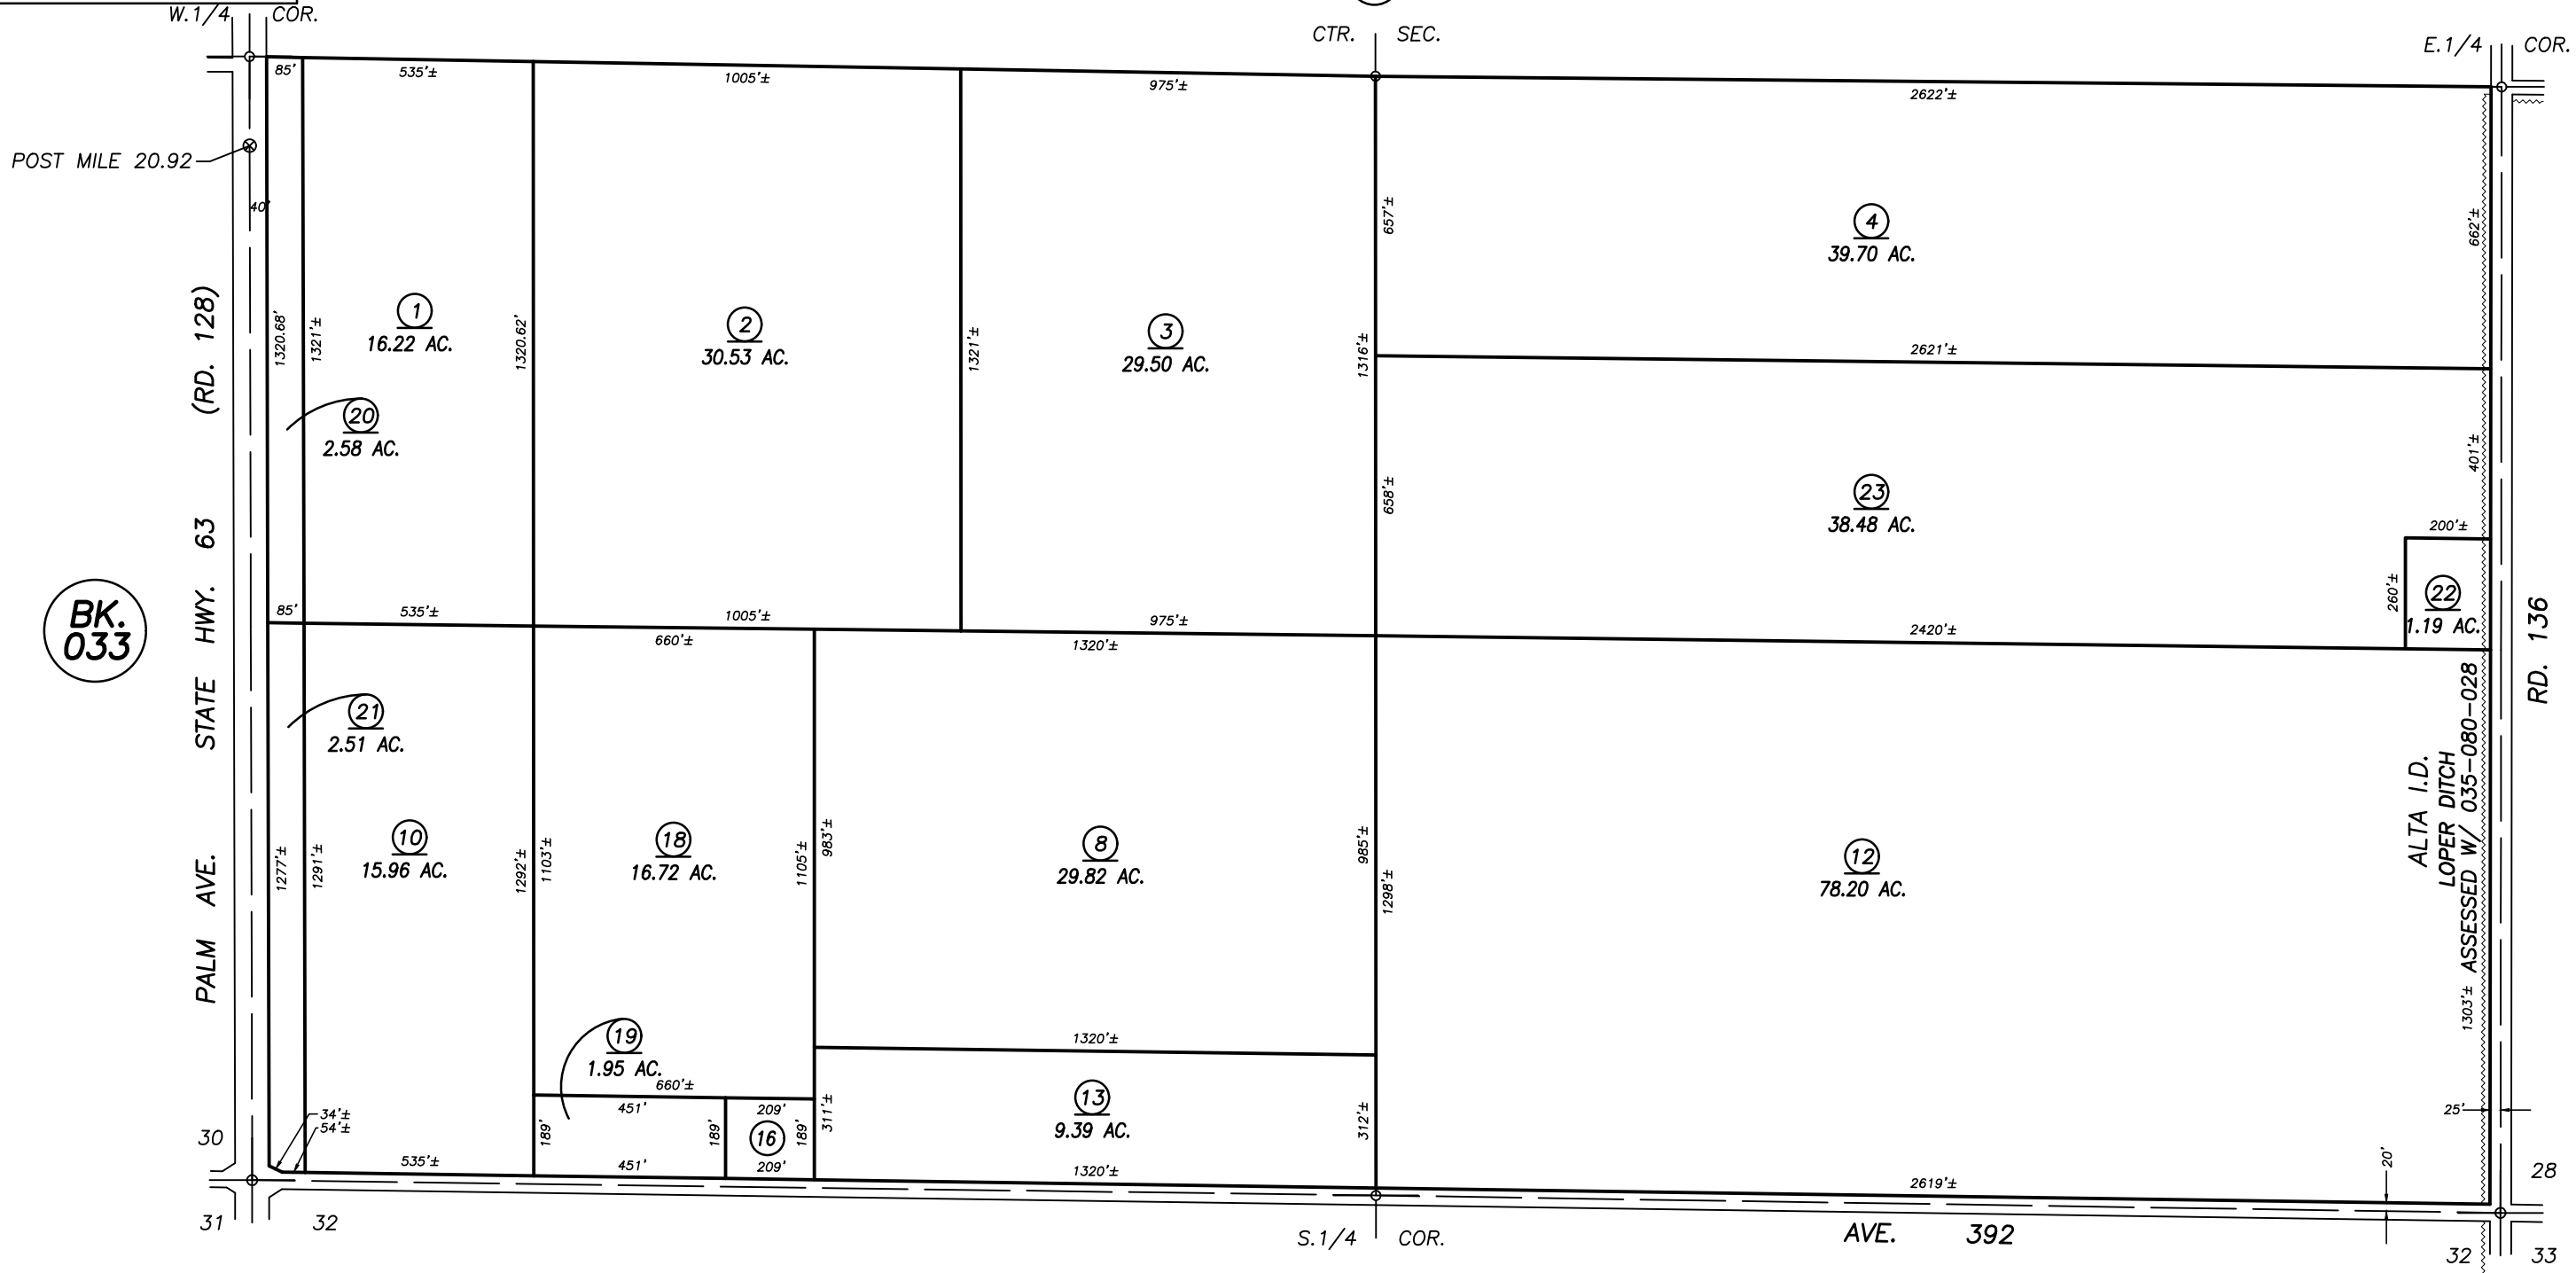
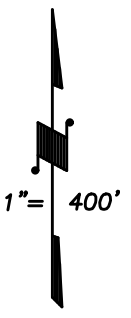


S1/2 SEC.29, T.16S., R.25E., M.D.B.&M.

Tax Area Codes 035-19  
068-011

**DISCLAIMER**  
THIS MAP WAS PREPARED FOR LOCAL PROPERTY ASSESSMENT PURPOSES ONLY AND THE PARCELS SHOWN HEREON MAY NOT COMPLY WITH STATE AND LOCAL SUBDIVISION ORDINANCES, AND NO LIABILITY IS ASSUMED FOR THE USE OF THE INFORMATION SHOWN HEREON. R & T CODE SEC. 327, 408.3, ETC.

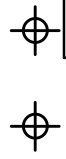

VICINITY OF CUTLER  
ASSESSOR'S MAPS BK. 035 , PG. 19  
COUNTY OF TULARE, CALIFORNIA, U.S.A.

NOTE: Assessor's Parcel Numbers Shown in Circles (1) (123)  
Assessor's Block Numbers Shown in Ellipses (18) (20) (21) (22) (23)

2015-0062340	12/15/2015	ARL
REVISION	DATE	TECH