


DISCLAIMER


THIS MAP WAS PREPARED FOR LOCAL PROPERTY ASSESSMENT PURPOSES ONLY AND THE PARCELS SHOWN HEREON MAY NOT COMPLY WITH STATE AND LOCAL SUBDIVISION ORDINANCES, AND NO LIABILITY IS ASSUMED FOR THE USE OF THE INFORMATION SHOWN HEREON.

Bk. 025

02

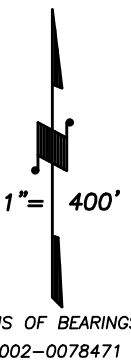

BASIS OF BEARINGS:
2002-0078471

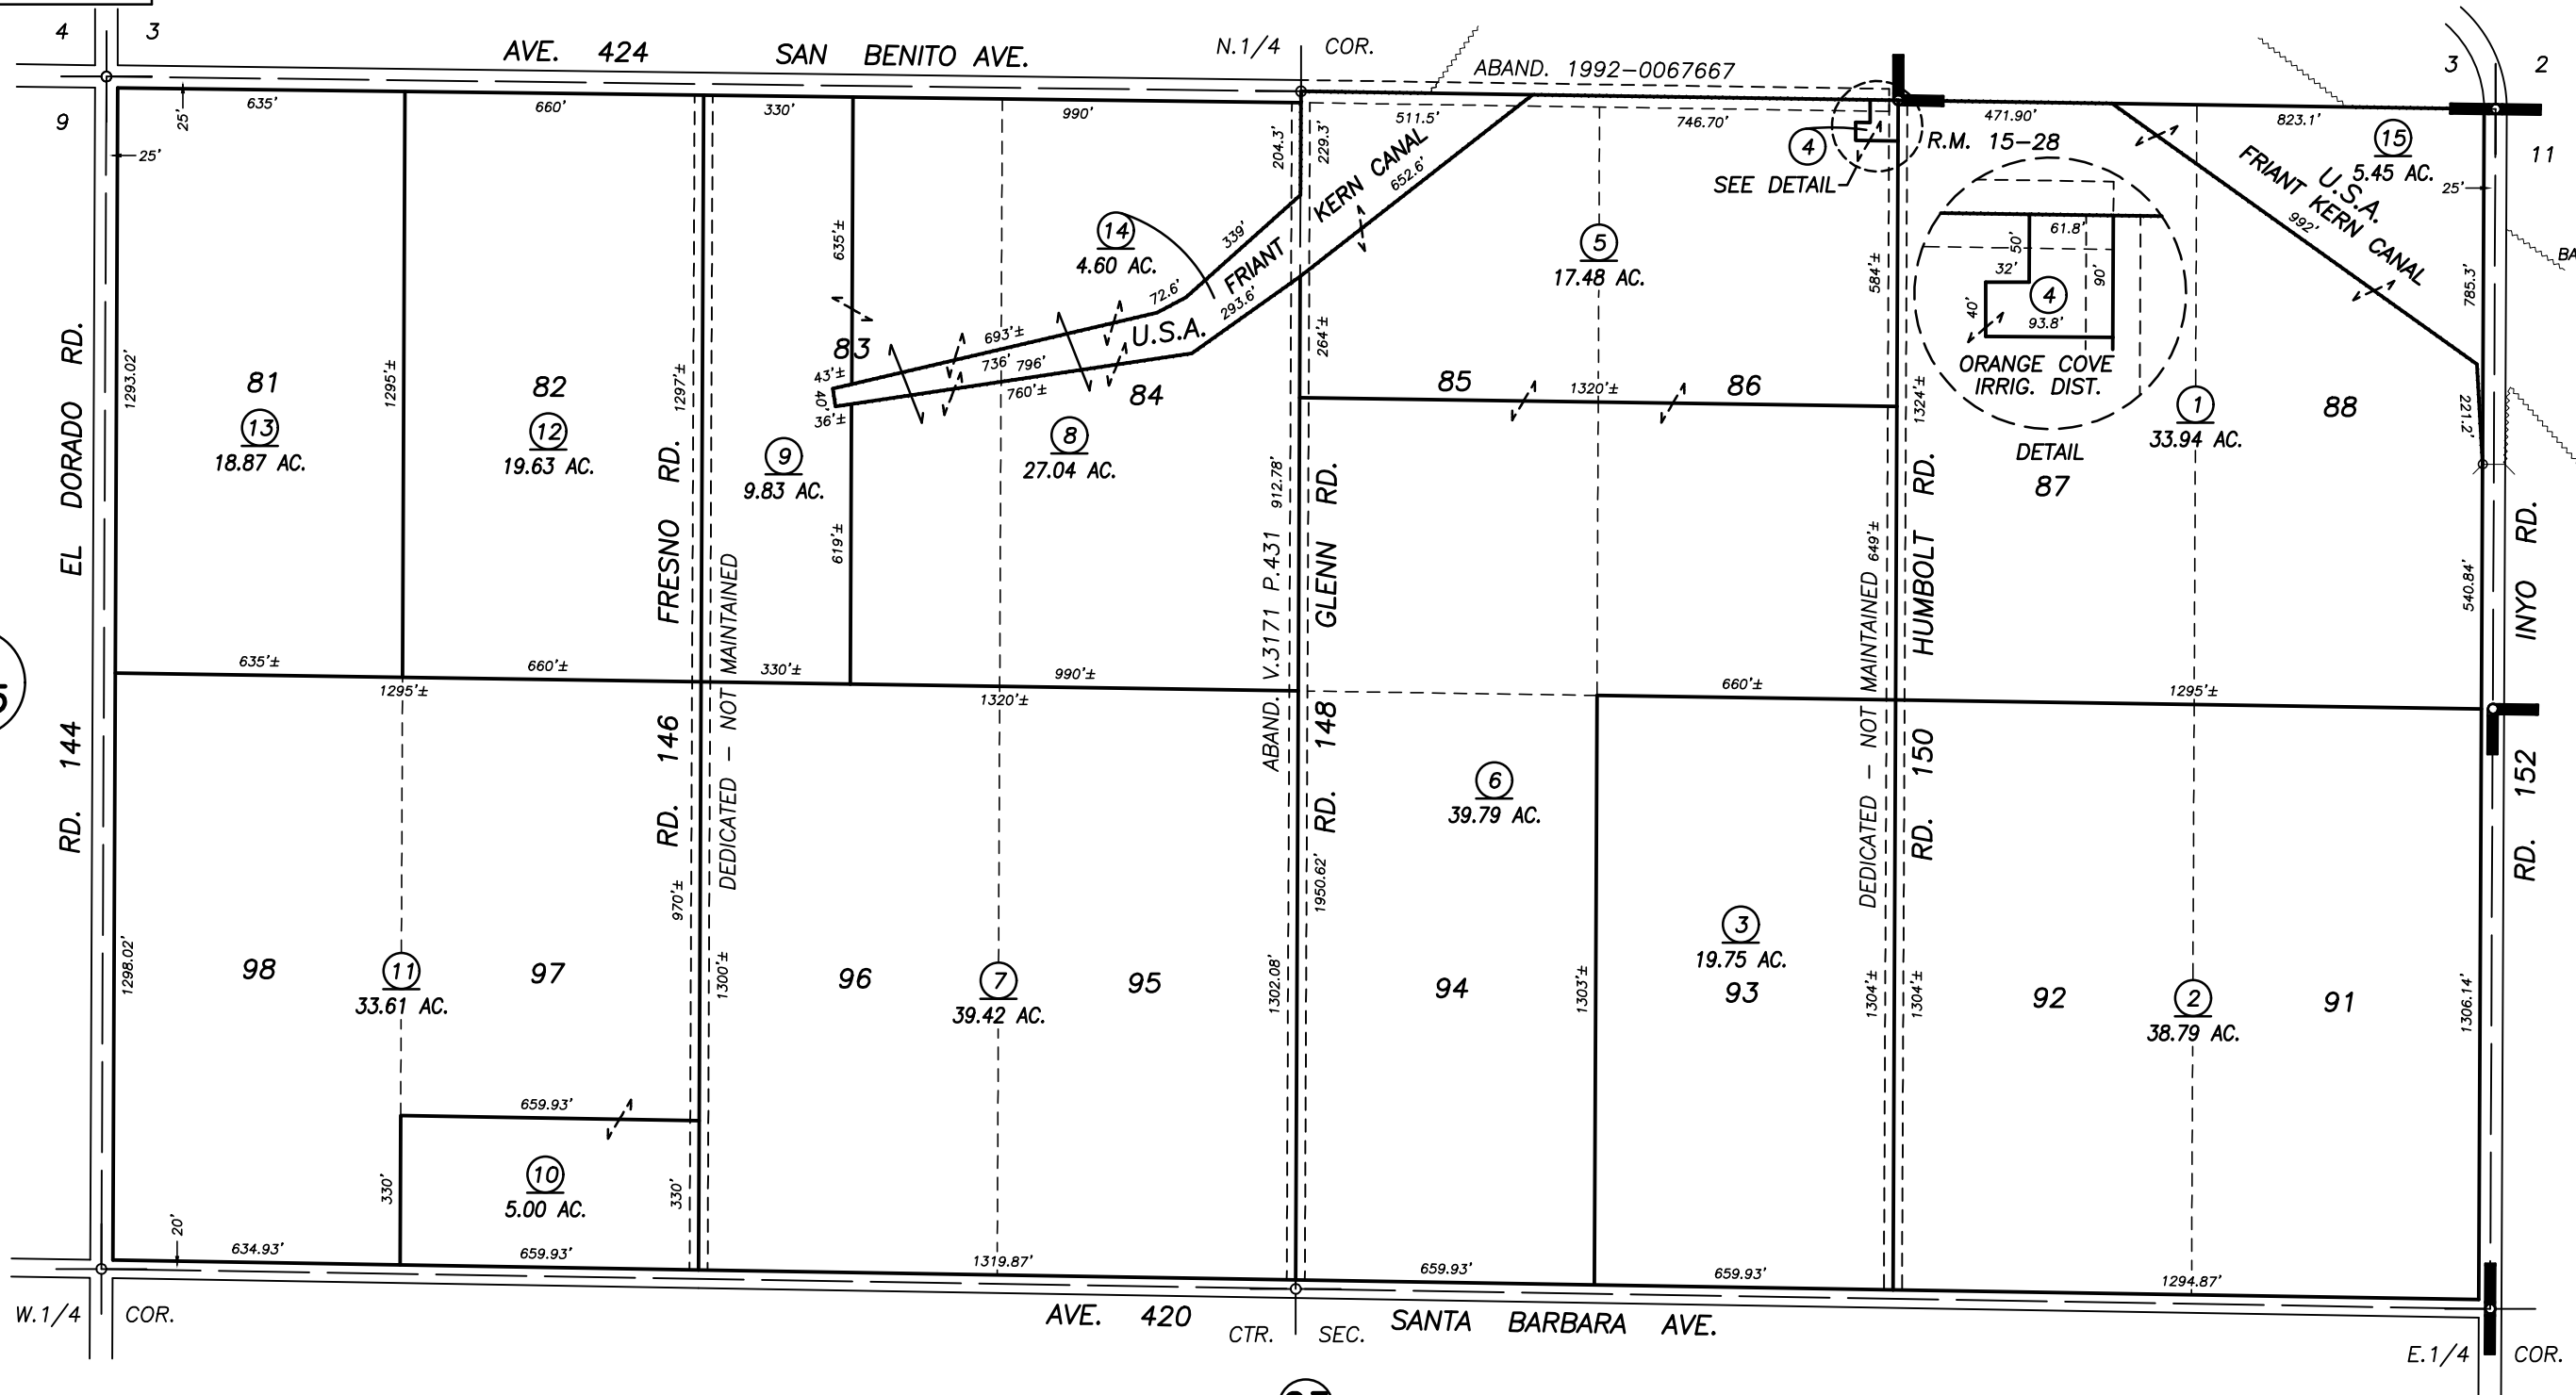

POR. THE OROSI FARMS, R.M. 15-28

VICINITY OF OROSI
ASSESSOR'S MAPS BK. 035 , PG. 24
COUNTY OF TULARE, CALIFORNIA, U.S.A.

NOTE: Assessor's Parcel Numbers Shown in Circles
Assessor's Block Numbers Shown in Ellipses

CAD CONVERSION	10/14/2004	PHN
REVISION	DATE	TECH