
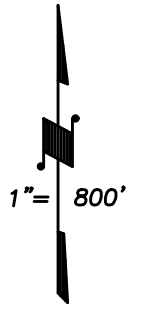


DISCLAIMER
 THIS MAP WAS PREPARED FOR LOCAL PROPERTY ASSESSMENT PURPOSES ONLY AND THE PARCELS SHOWN HEREON MAY NOT COMPLY WITH STATE AND LOCAL SUBDIVISION ORDINANCES, AND NO LIABILITY IS ASSUMED FOR THE USE OF THE INFORMATION SHOWN HEREON.

SEC.'S 25 & 26, T.16S., R.26E., M.D.B. & M.

Tax Area Code **036-07**
 161-011

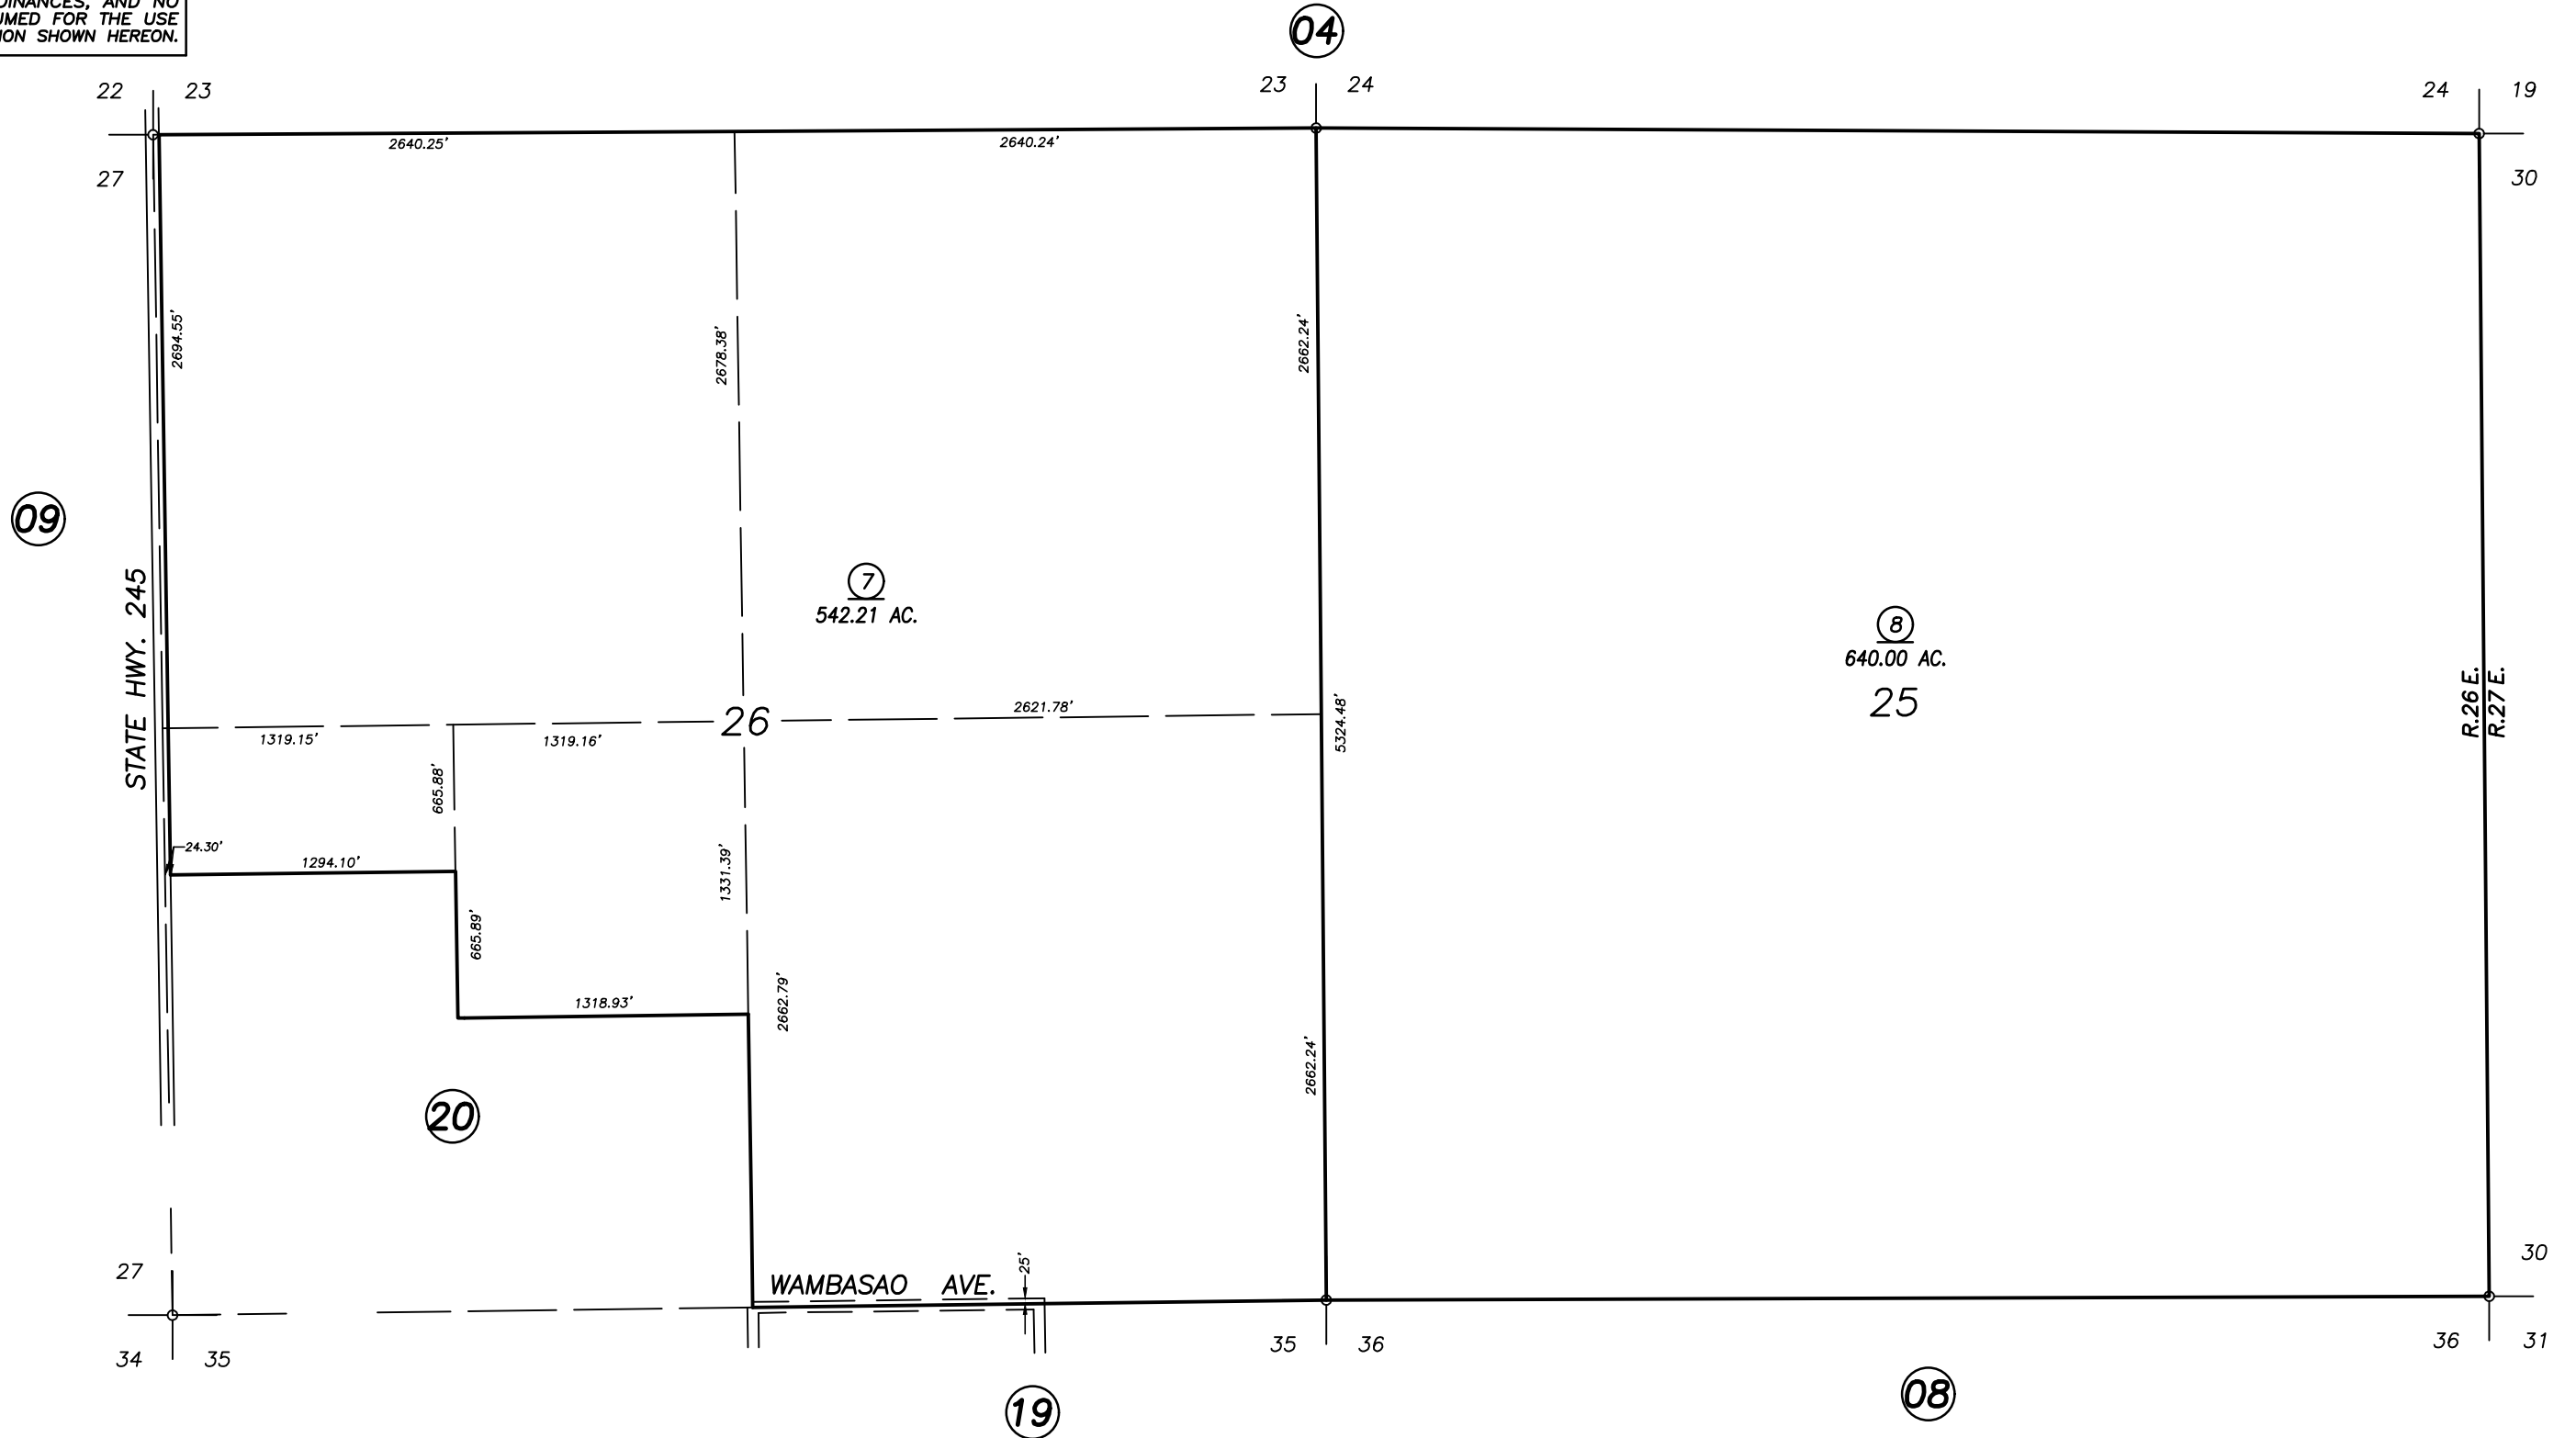

VICINITY OF WOODLAKE
 ASSESSOR'S MAPS BK. 036 , PG. 07
 COUNTY OF TULARE, CALIFORNIA, U.S.A.

NOTE: Assessor's Parcel Numbers Shown in Circles (1) (123)
 Assessor's Block Numbers Shown in Elipses

2008-0029272	04/12/2010	CBT
REVISION	DATE	TECH