

**DISCLAIMER**


THIS MAP WAS PREPARED FOR LOCAL PROPERTY ASSESSMENT PURPOSES ONLY. THE PARCELS SHOWN HEREON MAY NOT COMPLY WITH STATE AND LOCAL SUBDIVISION ORDINANCES. NO LIABILITY IS ASSUMED FOR THE USE OF THE INFORMATION HEREON.

REVISED: 11/06/2012  
REASON: 1983-0018769  
CAD TECH: NFL

**SEC.'S 29 & 30, T.16S., R.26E., M. D.B. & M.**

TAX CODE AREA  
**138-000**

**36-15**

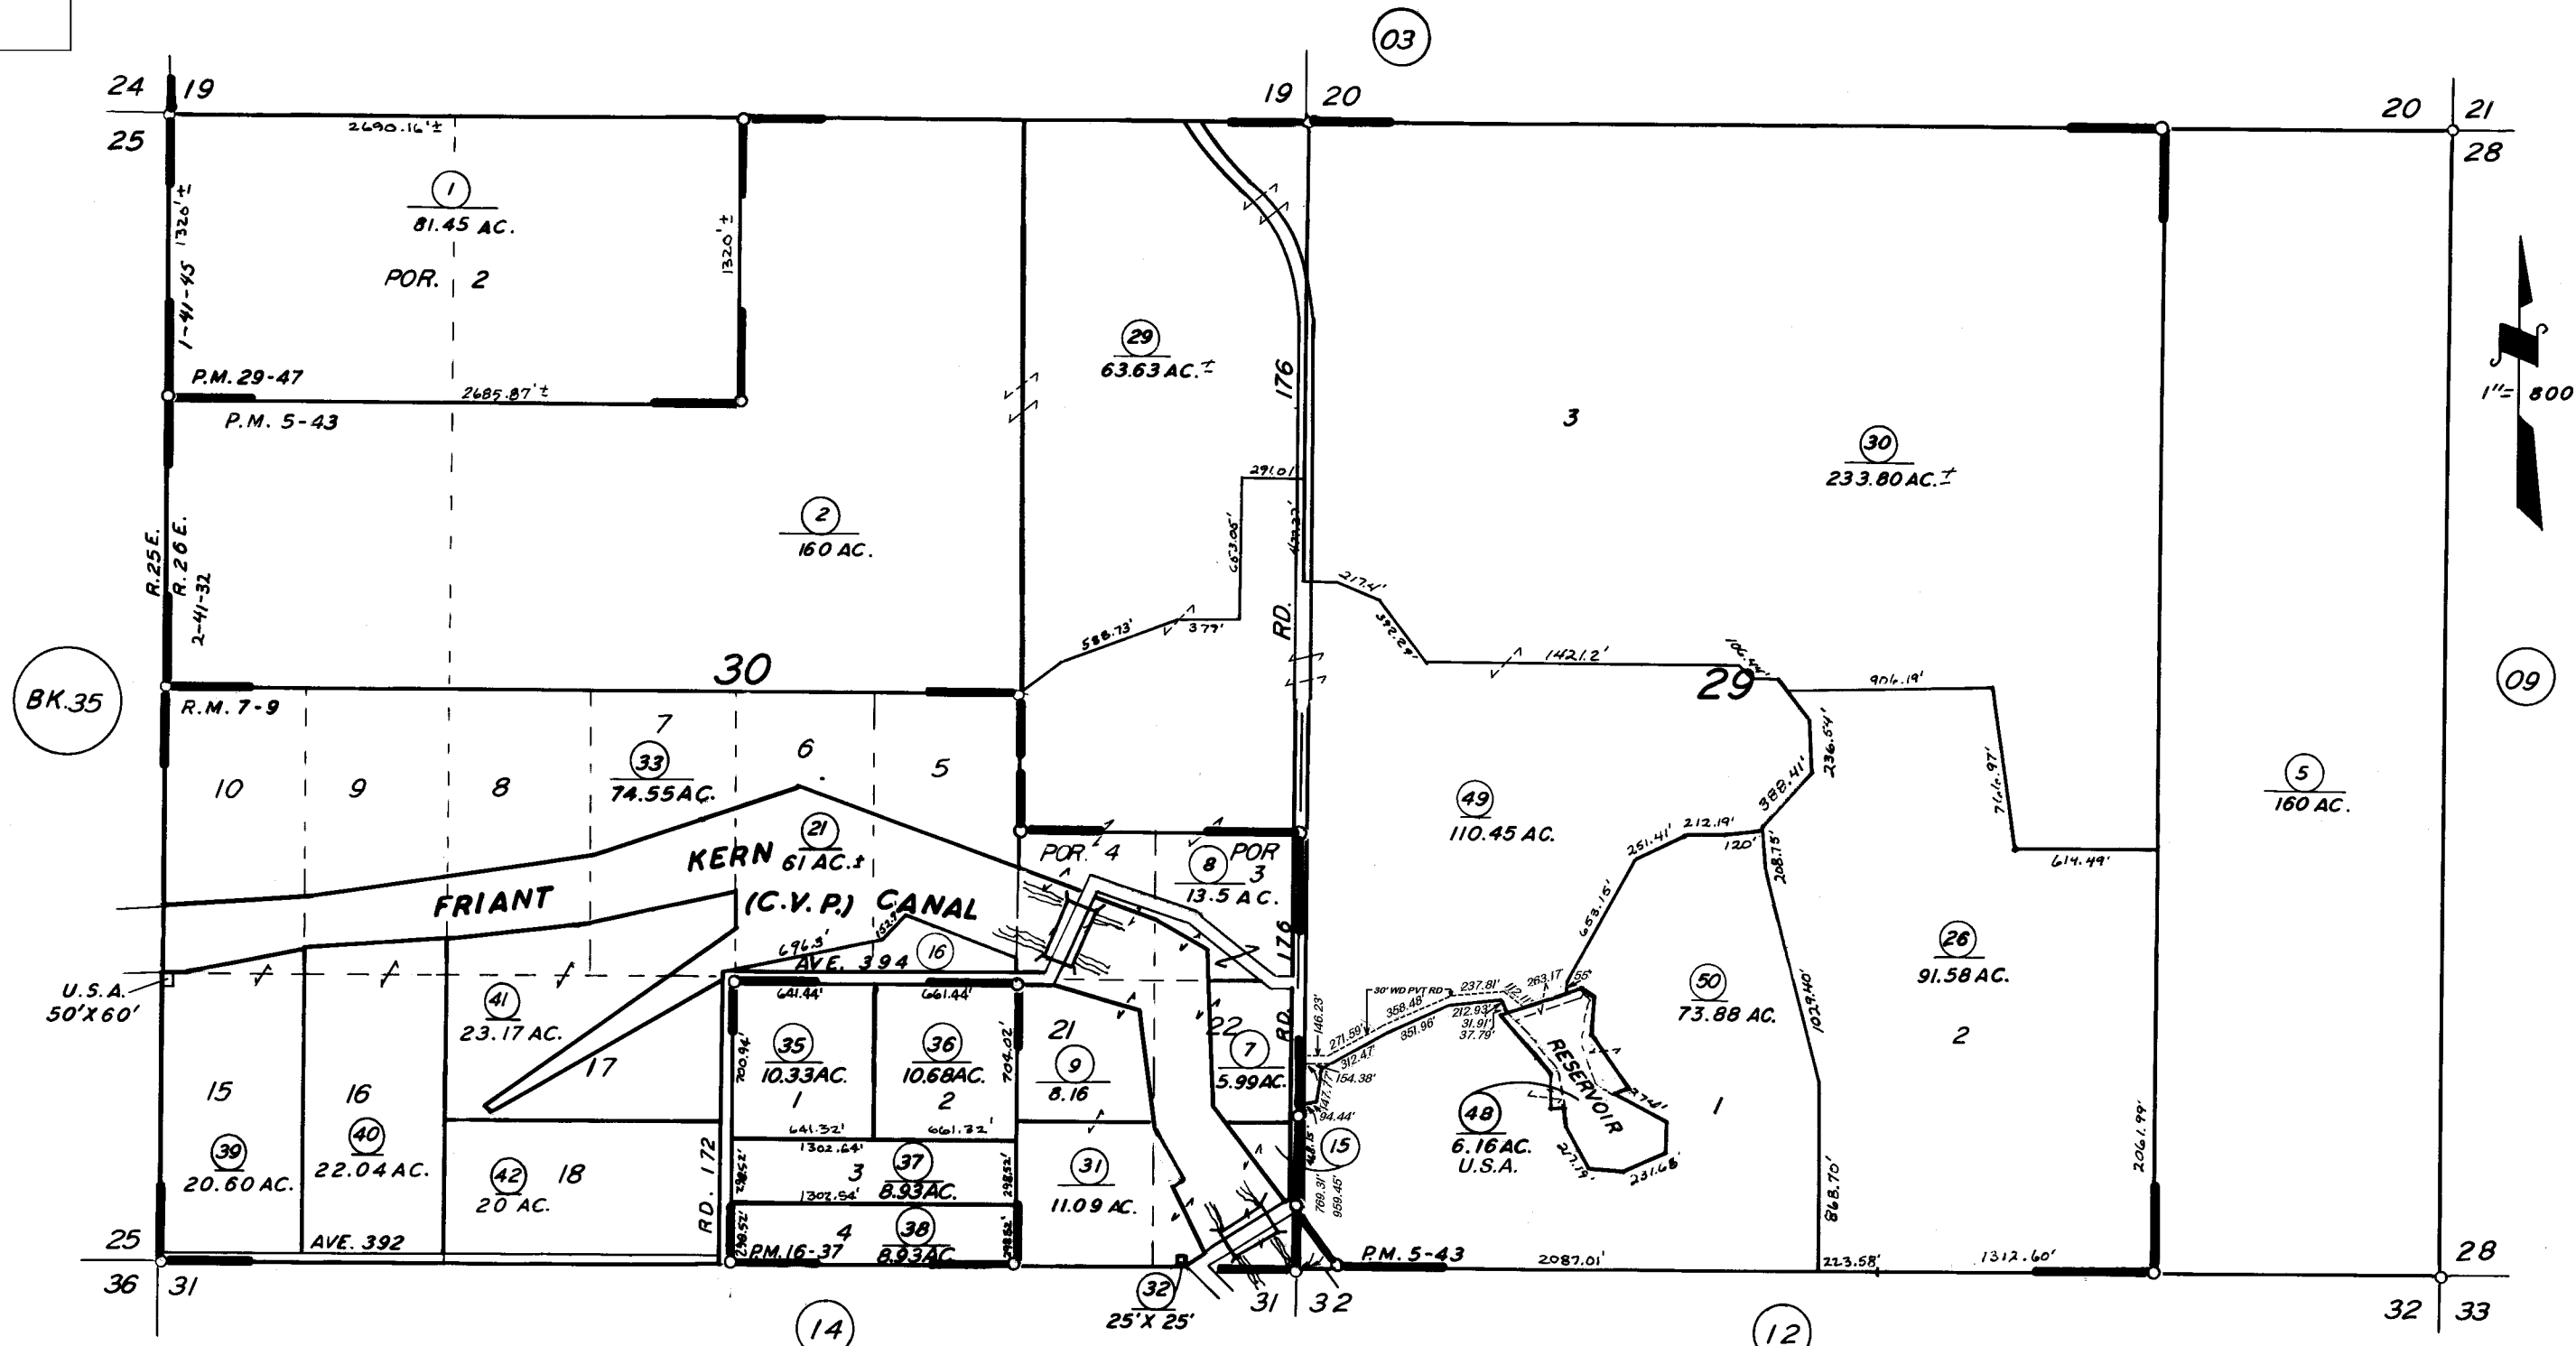

POR. CITRUSVILLE COLONY, R.M. 7-9  
 PARCEL MAP 443, P.M. 5-43  
 PARCEL MAP 1536, P.M. 16-37  
 POR. PARCEL MAP 2846, P.M. 29-47

ASSESSOR'S MAPS BK. 36, PG. 15  
 COUNTY OF TULARE, CALIF.

NOTE - ASSESSOR'S BLOCK NUMBERS SHOWN IN ELLIPSES  
 ASSESSOR'S PARCEL NUMBERS SHOWN IN CIRCLES

