


DISCLAIMER
 THIS MAP WAS PREPARED FOR LOCAL PROPERTY ASSESSMENT PURPOSES ONLY AND THE PARCELS SHOWN HEREON MAY NOT COMPLY WITH STATE AND LOCAL SUBDIVISION ORDINANCES, AND NO LIABILITY IS ASSUMED FOR THE USE OF THE INFORMATION SHOWN HEREON. R & T CODE SEC. 327, 408.3, ETC.

N1/2 SEC.16, T.17S., R.23E., M.D.B.&M.

Tax Area Codes **040-01**

- 148-001
- 148-005
- 148-009
- 148-010

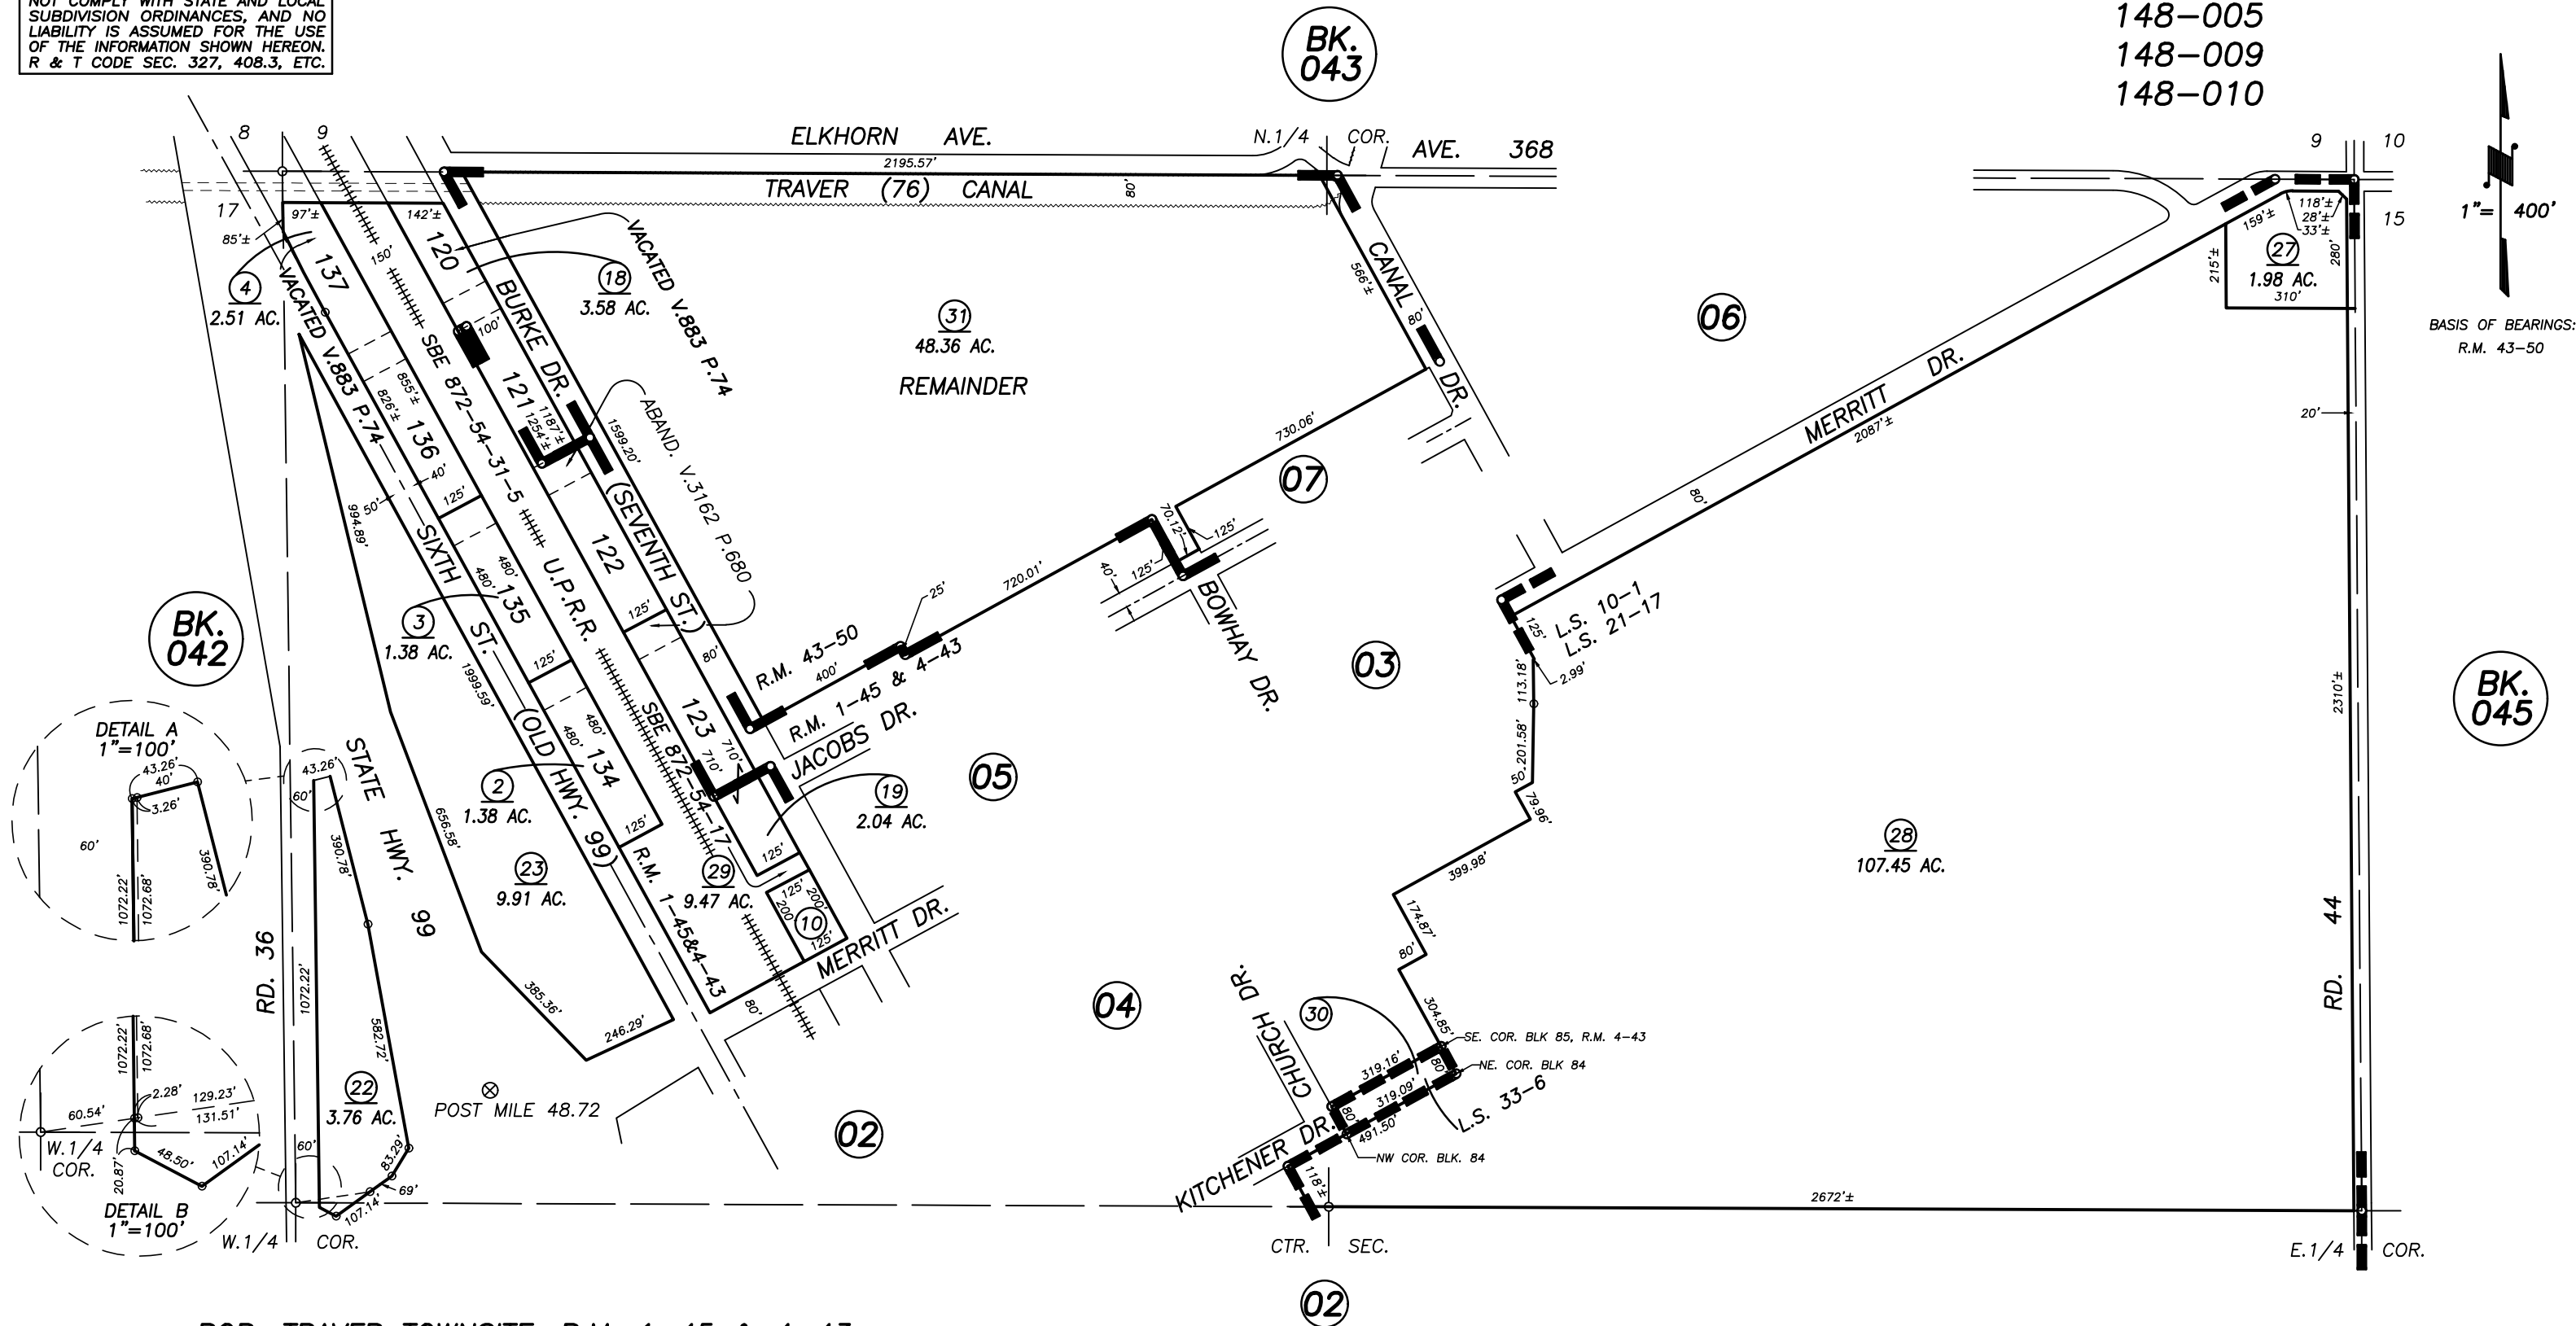

POR. TRAVER TOWNSITE, R.M. 1-45 & 4-43
 POR. TRACT NO. 830, R.M. 43-50
 POR. RECORD OF SURVEY, L.S. 10-1
 POR. RECORD OF SURVEY, L.S. 21-17
 RECORD OF SURVEY, L.S. 33-6

VICINITY OF TRAVER
 ASSESSOR'S MAPS BK. 040 , PG. 01
 COUNTY OF TULARE, CALIFORNIA, U.S.A.