


DISCLAIMER

THIS MAP WAS PREPARED FOR LOCAL PROPERTY ASSESSMENT PURPOSES ONLY AND THE PARCELS SHOWN HEREON MAY NOT COMPLY WITH STATE AND LOCAL SUBDIVISION ORDINANCES, AND NO LIABILITY IS ASSUMED FOR THE USE OF THE INFORMATION SHOWN HEREON.

S1/2 SEC.16, T.17S., R.23E., M.D.B.&M.


Tax Area Codes **040-02**

- 148-001
- 148-005
- 148-009
- 148-010

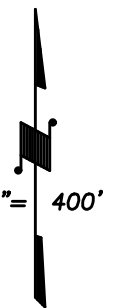

BK. 042

BK. 045

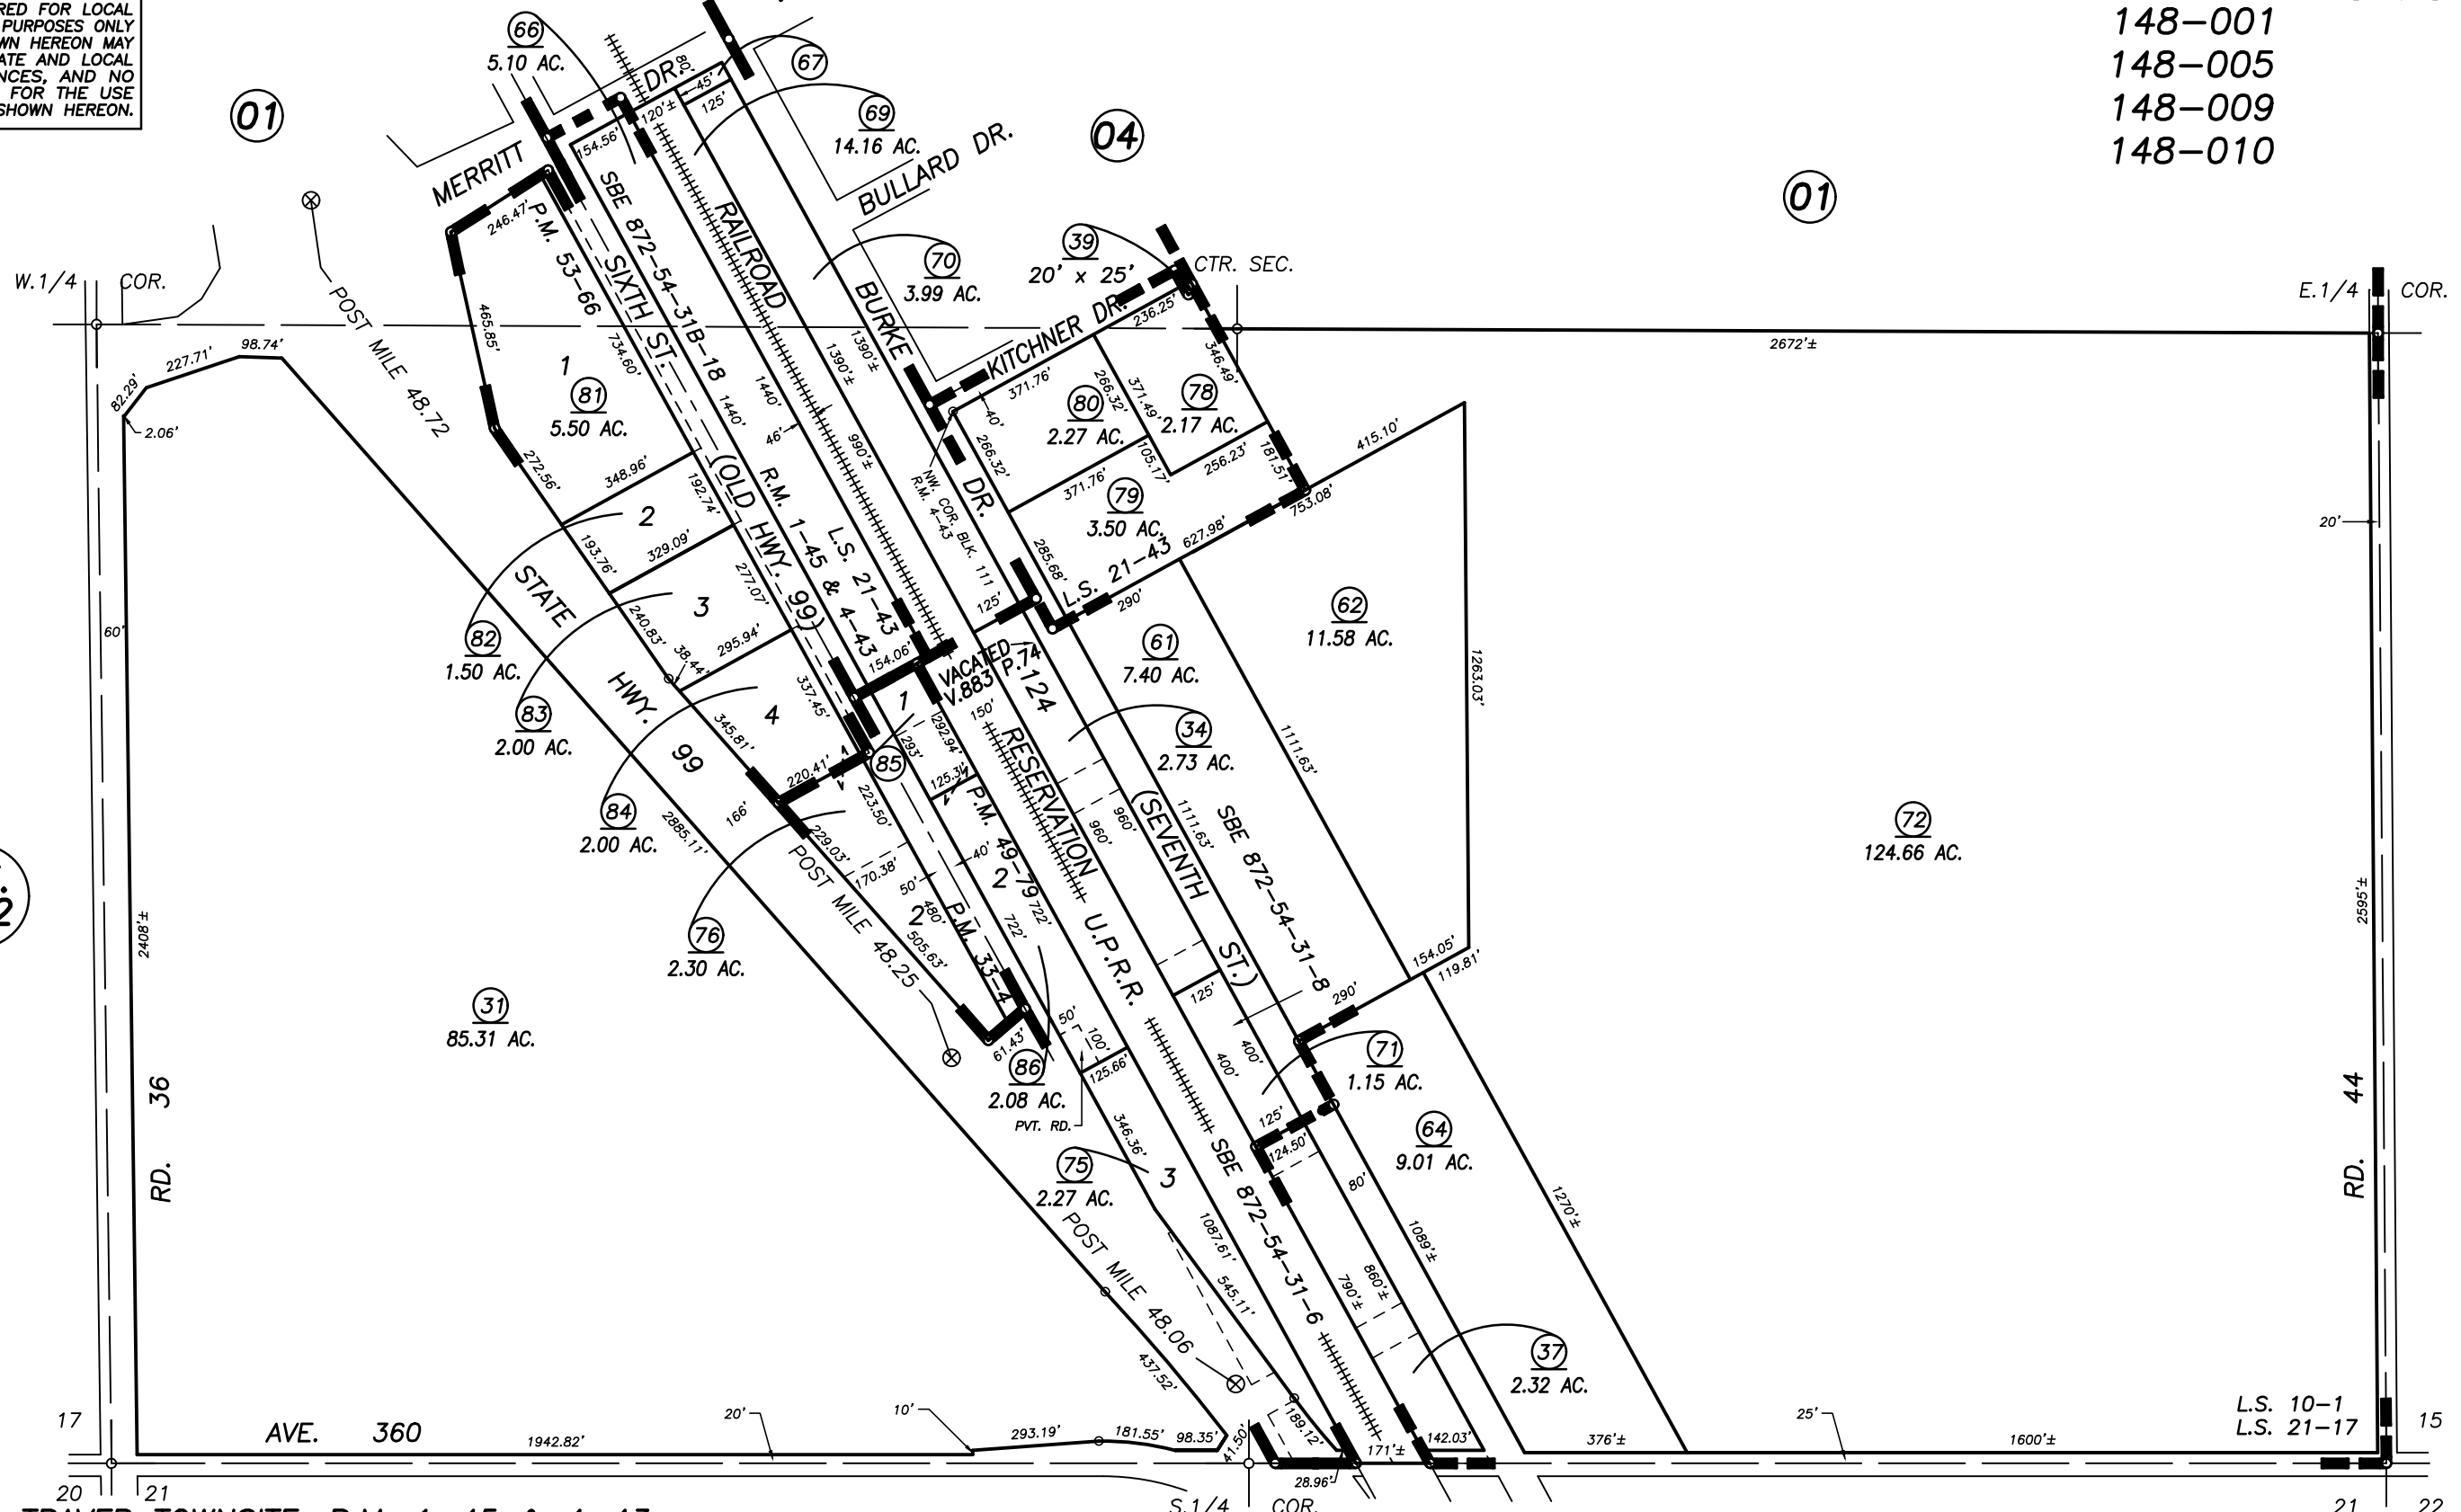

POR. TRAVER TOWNSITE, R.M. 1-45 & 4-43
 POR. RECORD OF SURVEY, L.S. 10-1
 POR. RECORD OF SURVEY, L.S. 21-17
 PARCEL MAP 3203, P.M. 33-4
 PARCEL MAP NO. 4874, P.M. 49-79
 RECORD OF SURVEY, L.S. 21-43
 RECORD OF SURVEY, L.S. 32-43

PARCEL MAP NO. 5259, P.M. 53-66

BK. 045

VICINITY OF TRAVER
ASSESSOR'S MAPS BK. 040 , PG. 02
COUNTY OF TULARE, CALIFORNIA, U.S.A.

NOTE: Assessor's Parcel Numbers Shown in Circles (1) (123) 2019-0048928 9/19/2019 CFG
 Assessor's Block Numbers Shown in Elipses REVISION DATE TECH