
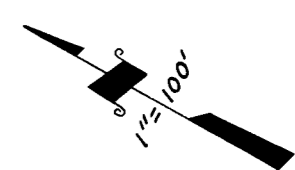


**DISCLAIMER**  
 THIS MAP WAS PREPARED FOR LOCAL PROPERTY ASSESSMENT PURPOSES ONLY. THE PARCELS SHOWN HEREON MAY NOT COMPLY WITH STATE AND LOCAL SUBDIVISION ORDINANCES. NO LIABILITY IS ASSUMED FOR THE USE OF THE INFORMATION HEREON. R & T CODE SEC. 327, 408.3, ETC.  
 REVISED: 11/12/2014  
 REASON: ADJ. PG UPDATE  
 CAD TECH: ARP

07 POR. SEC. 16, T.17S., R.23E., M.D.B.&M.

TAX CODE AREA 40-05  
 148-009

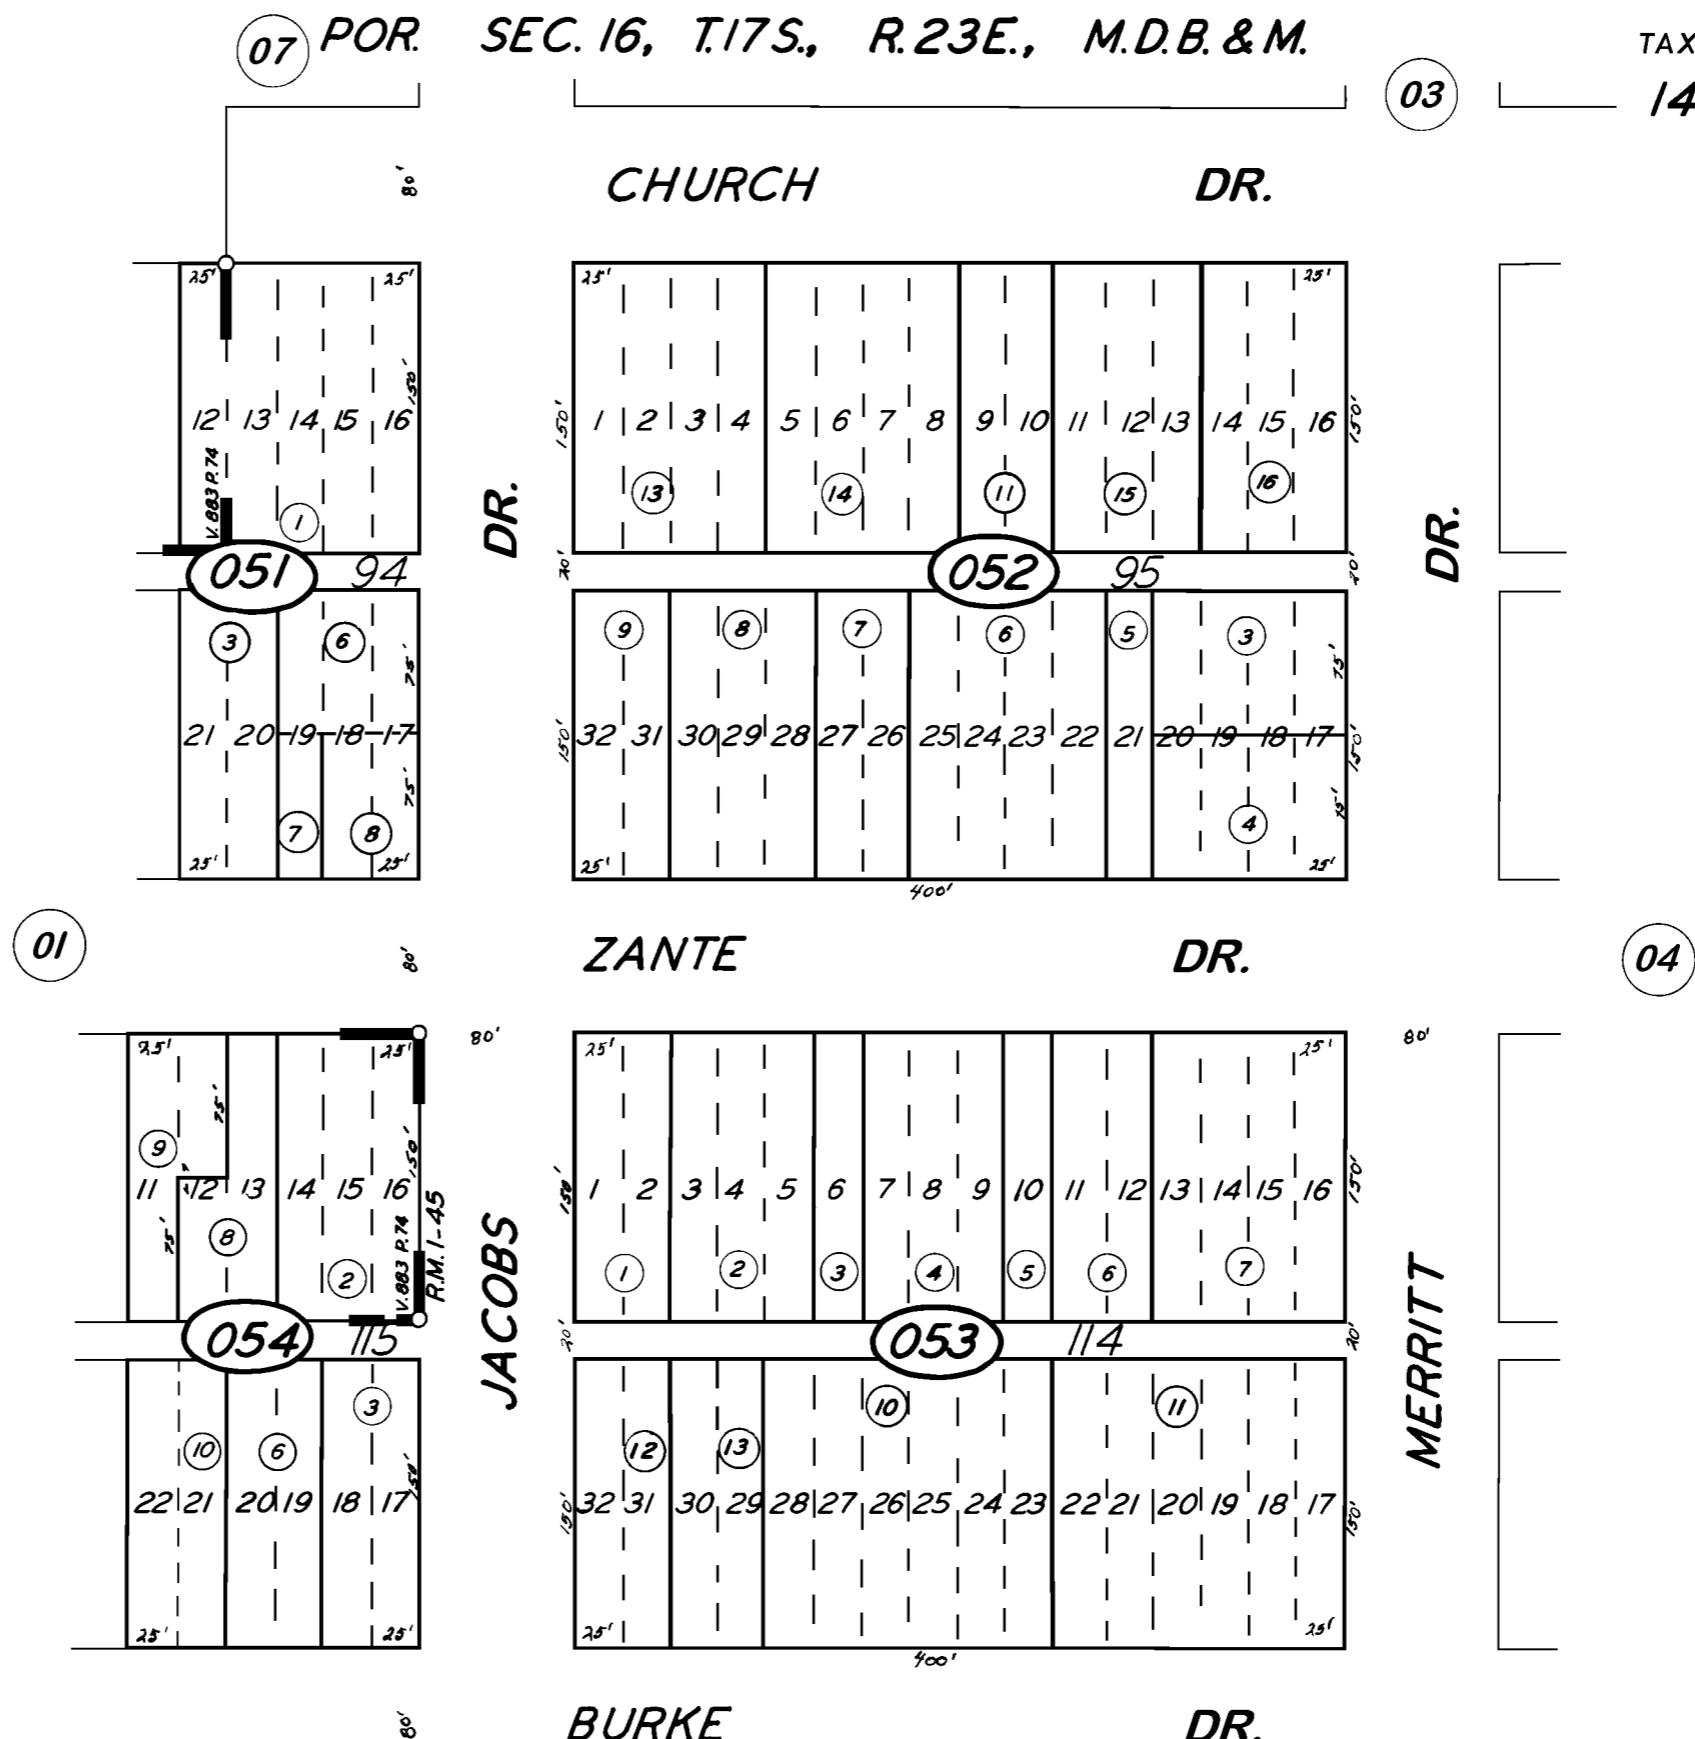

POR. TRAVER TOWNSITE R.M. 1-45 & R.M. 4-43  
 (BLKS. 95 & 114 AND POR. OF BLKS. 94 & 115)  
 ORDER TO VACATE V. 883 P. 74 O.R.

ASSESSOR'S MAPS BK. 40, PG. 05  
 COUNTY OF TULARE, CALIF.

NOTE - ASSESSOR'S BLOCK NUMBERS SHOWN IN ELLIPSES  
 ASSESSOR'S PARCEL NUMBERS SHOWN IN CIRCLES