
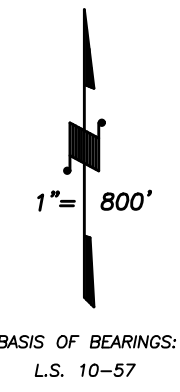


SEC. 31 & 32, T.17S., R.23E., M.D.B.&M.

Tax Area Codes 042-07
148-005

DISCLAIMER
THIS MAP WAS PREPARED FOR LOCAL PROPERTY ASSESSMENT PURPOSES ONLY AND THE PARCELS SHOWN HEREON MAY NOT COMPLY WITH STATE AND LOCAL SUBDIVISION ORDINANCES, AND NO LIABILITY IS ASSUMED FOR THE USE OF THE INFORMATION SHOWN HEREON. R & T CODE SEC. 327, 408.3, ETC.

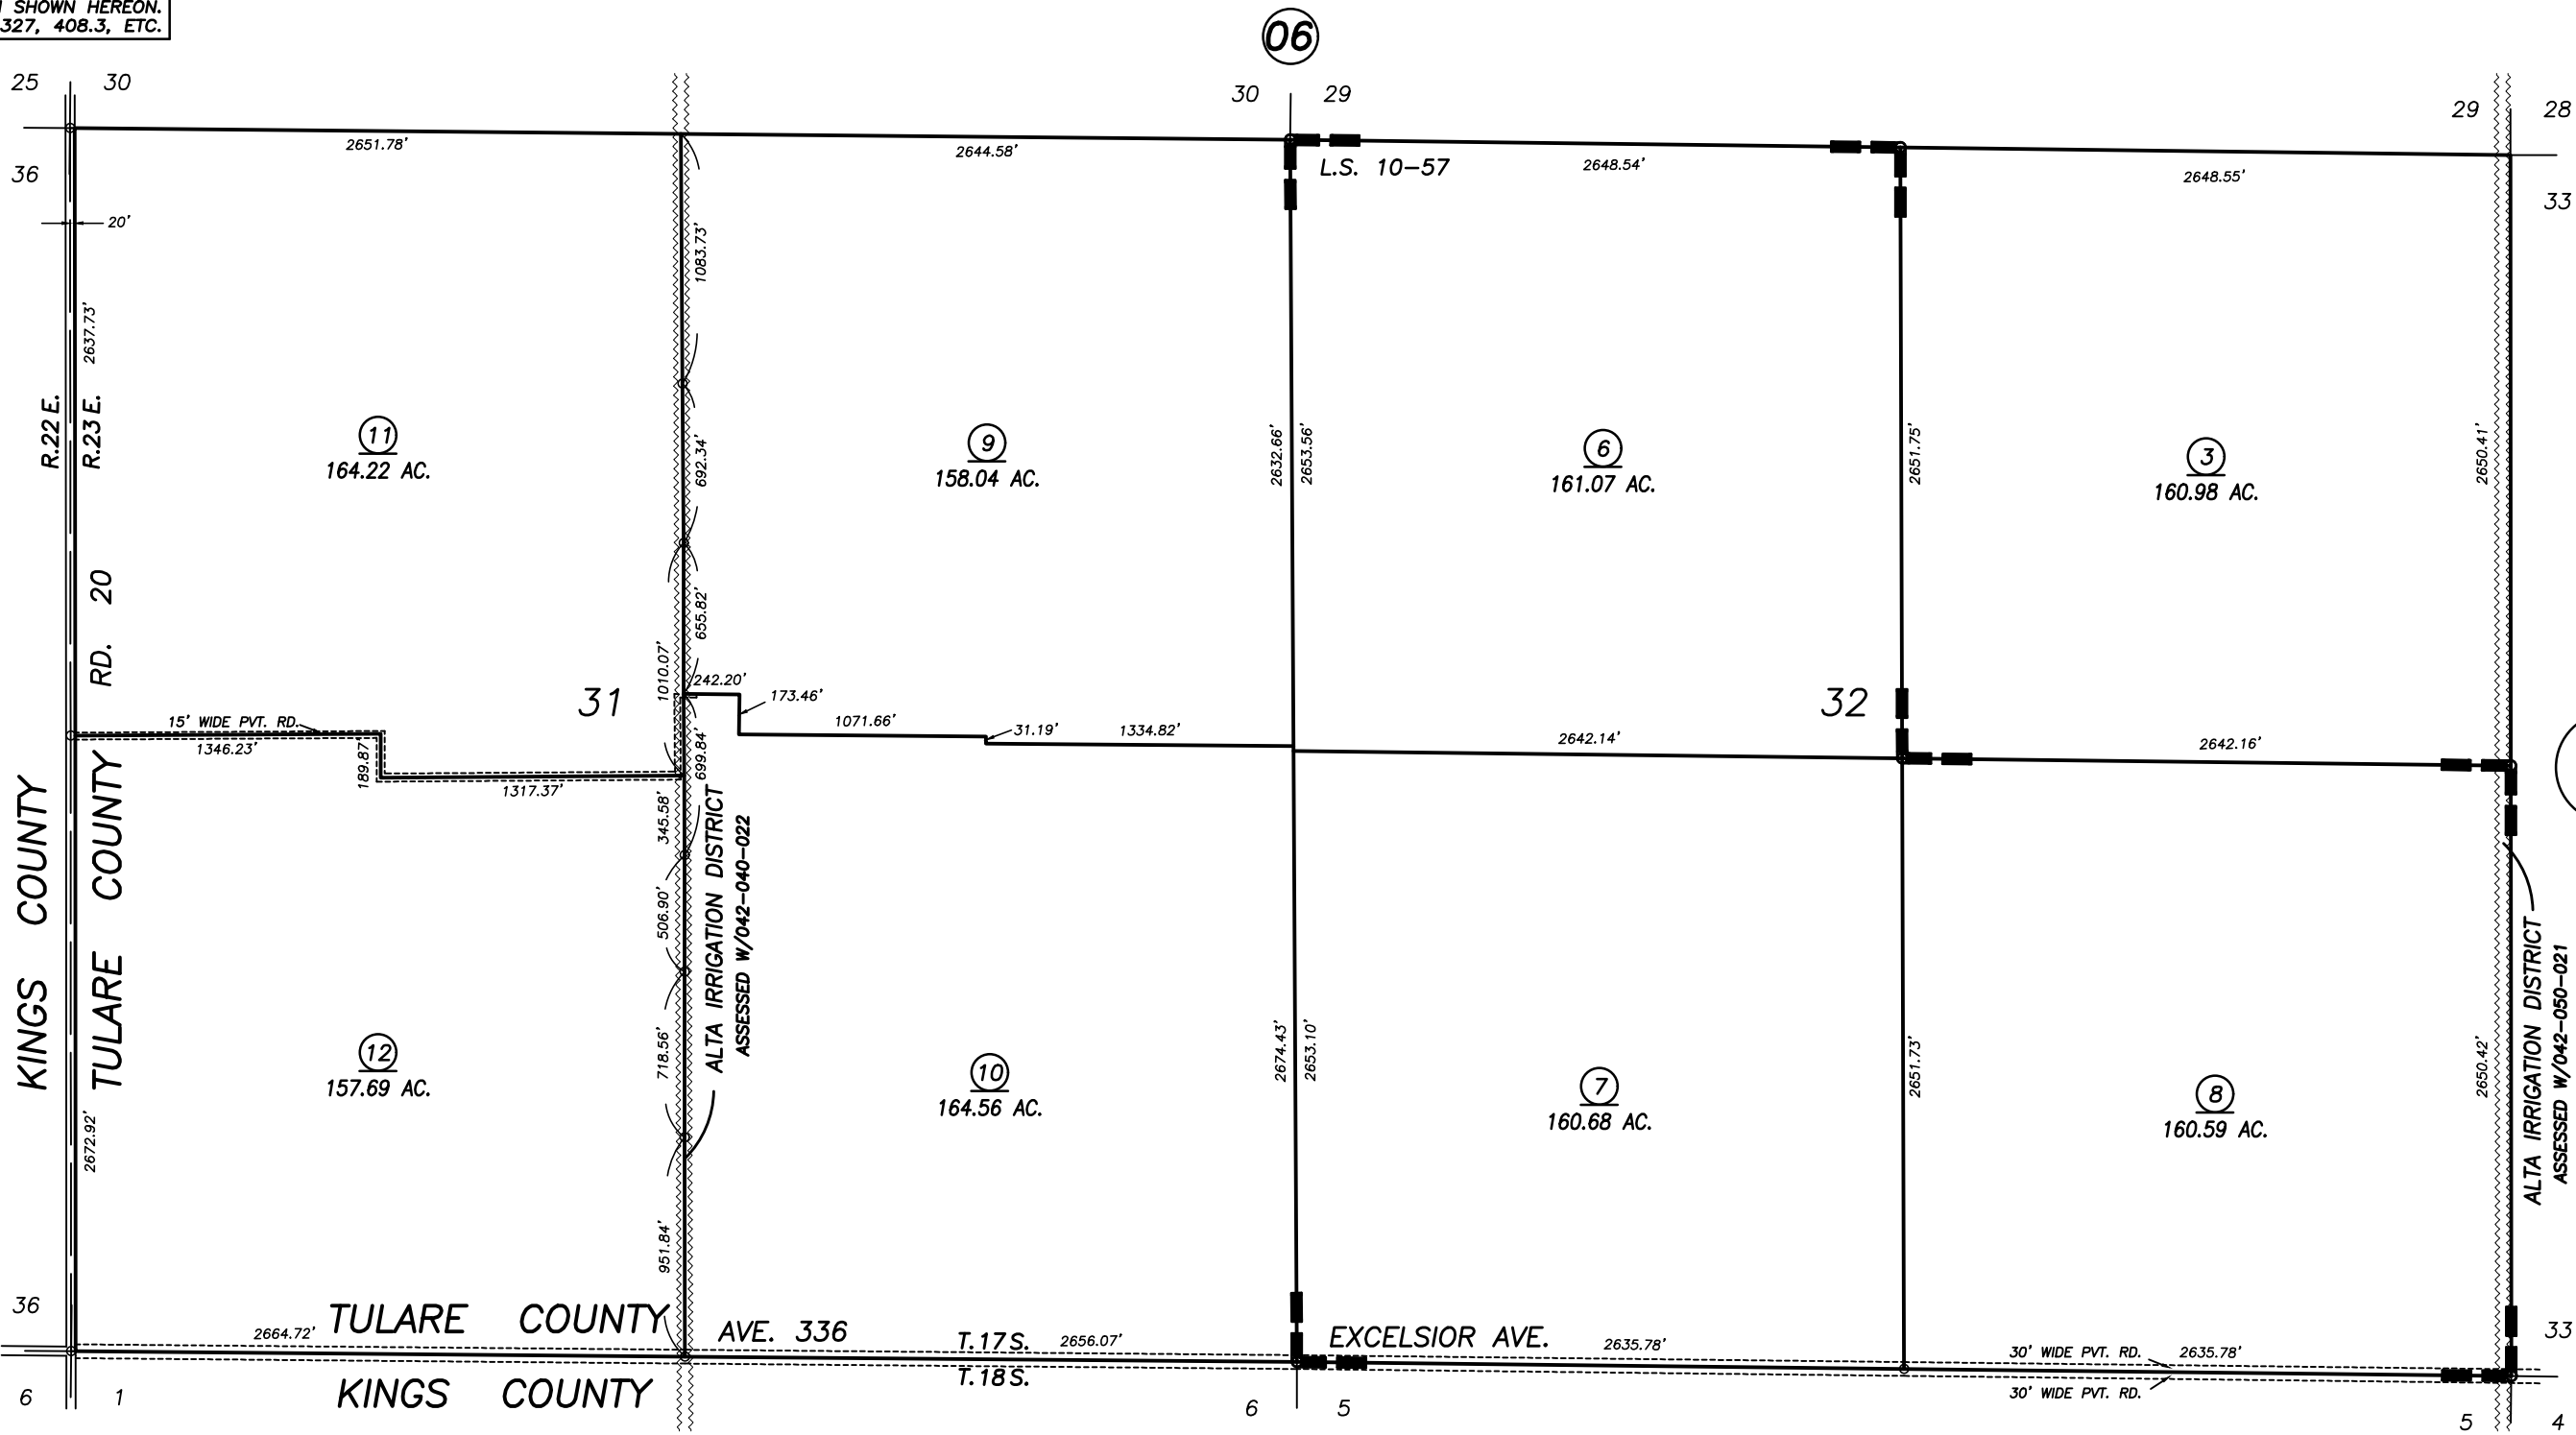

RECORD OF SURVEY, L.S. 10-57

VICINITY OF TRAVER
ASSESSOR'S MAPS BK. 042 , PG. 07
COUNTY OF TULARE, CALIFORNIA, U.S.A.

NOTE: Assessor's Parcel Numbers Shown in Circles (1) (123)
Assessor's Block Numbers Shown in Ellipses

| | | |
|--------------|-----------|------|
| 2018-0071323 | 2/14/2019 | CFG |
| REVISION | DATE | TECH |