

SEC. 14 & 15, T.17S., R.23E., M. D. B. & M.


TAX CODE AREA 045-01

148-001
148-009

DISCLAIMER
THIS MAP WAS PREPARED FOR LOCAL PROPERTY ASSESSMENT PURPOSES ONLY. THE PARCELS SHOWN HEREON MAY NOT COMPLY WITH STATE AND LOCAL SUBDIVISION ORDINANCES. NO LIABILITY IS ASSUMED FOR THE USE OF THE INFORMATION HEREON. R & T CODE SEC. 327, 408.3, ETC.
REVISED: 7/23/2018
REASON: REVISE VICINITY
CAD TECH: AL

Bk.
043

Bk.
040

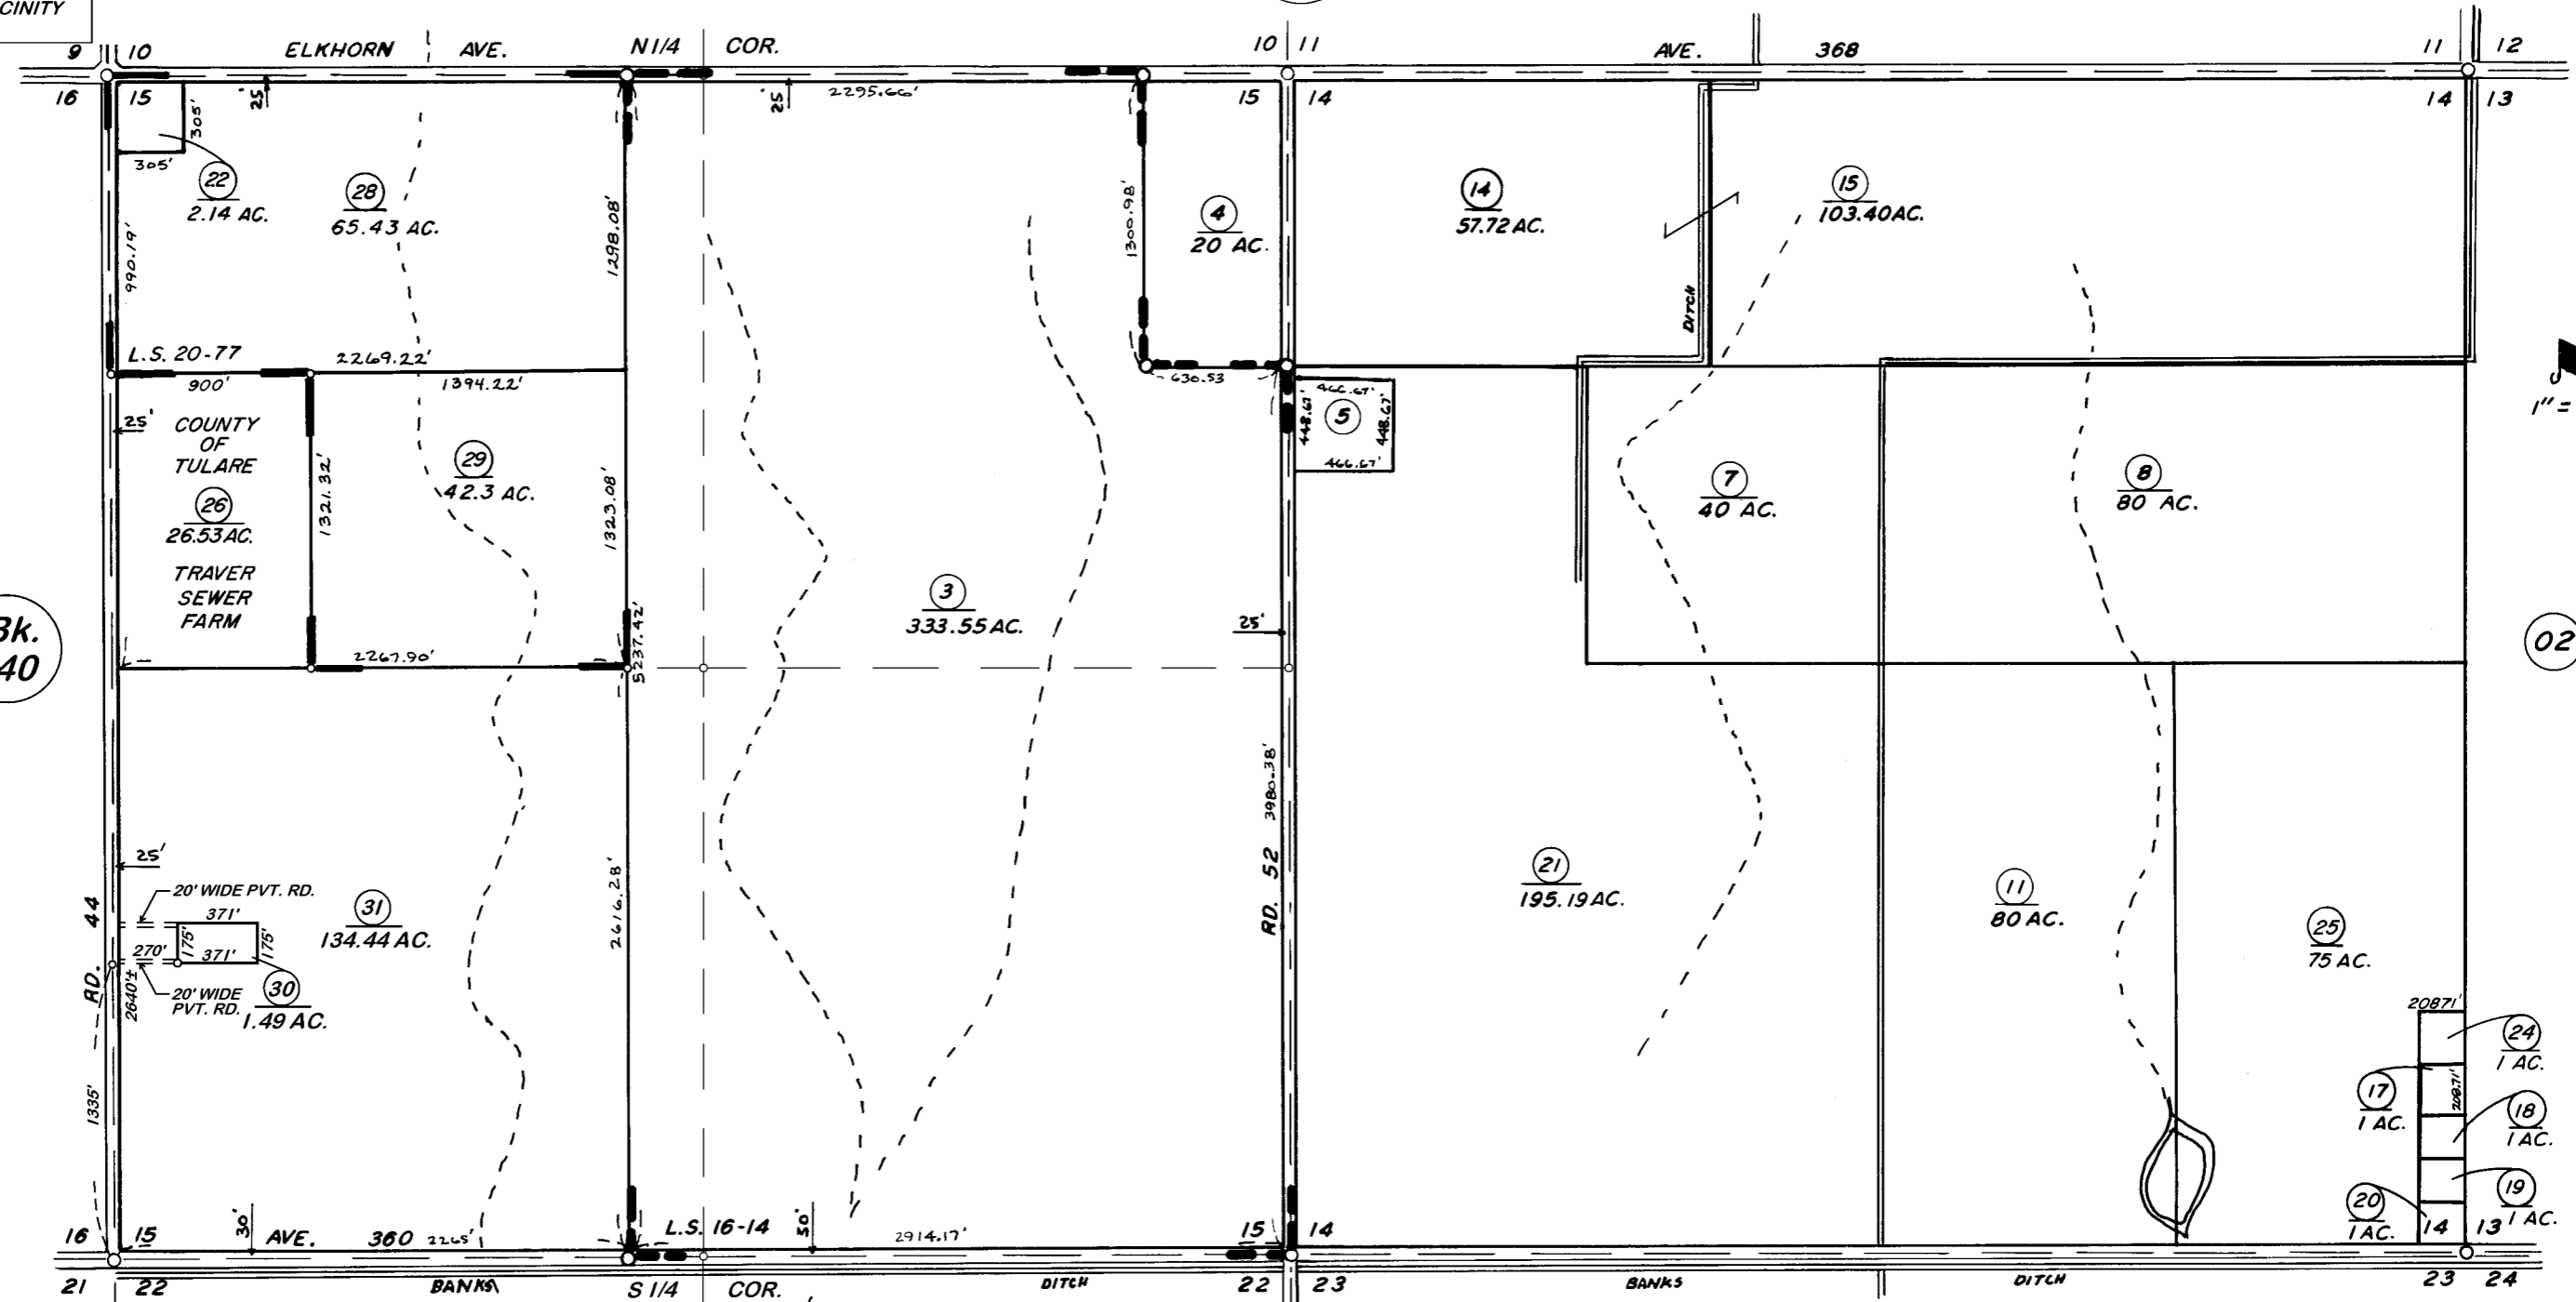

RECORD OF SURVEY L.S. 15-68 (S/2 OF NW/4)
RECORD OF SURVEY L.S. 16-14
RECORD OF SURVEY L.S. 20-77

VICINITY OF TRAVER
ASSESSOR'S MAPS BK. 045, PG. 01.
COUNTY OF TULARE, CALIF.

NOTE—ASSESSOR'S BLOCK NUMBERS SHOWN IN ELLIPSES
ASSESSOR'S PARCEL NUMBERS SHOWN IN CIRCLES

