

**DISCLAIMER**

THIS MAP WAS PREPARED FOR LOCAL PROPERTY ASSESSMENT PURPOSES ONLY. THE PARCELS SHOWN HEREON MAY NOT COMPLY WITH STATE AND LOCAL SUBDIVISION ORDINANCES. NO LIABILITY IS ASSUMED FOR THE USE OF THE INFORMATION HEREON.

REVISED: 12/31/2012  
REASON: 2000-0026414  
CAD TECH: CMB

SEC. 35 & 36, T.17S., R.23E., M. D. B. & M.


TAX CODE AREA

153-059

148-002

153-062

045-09

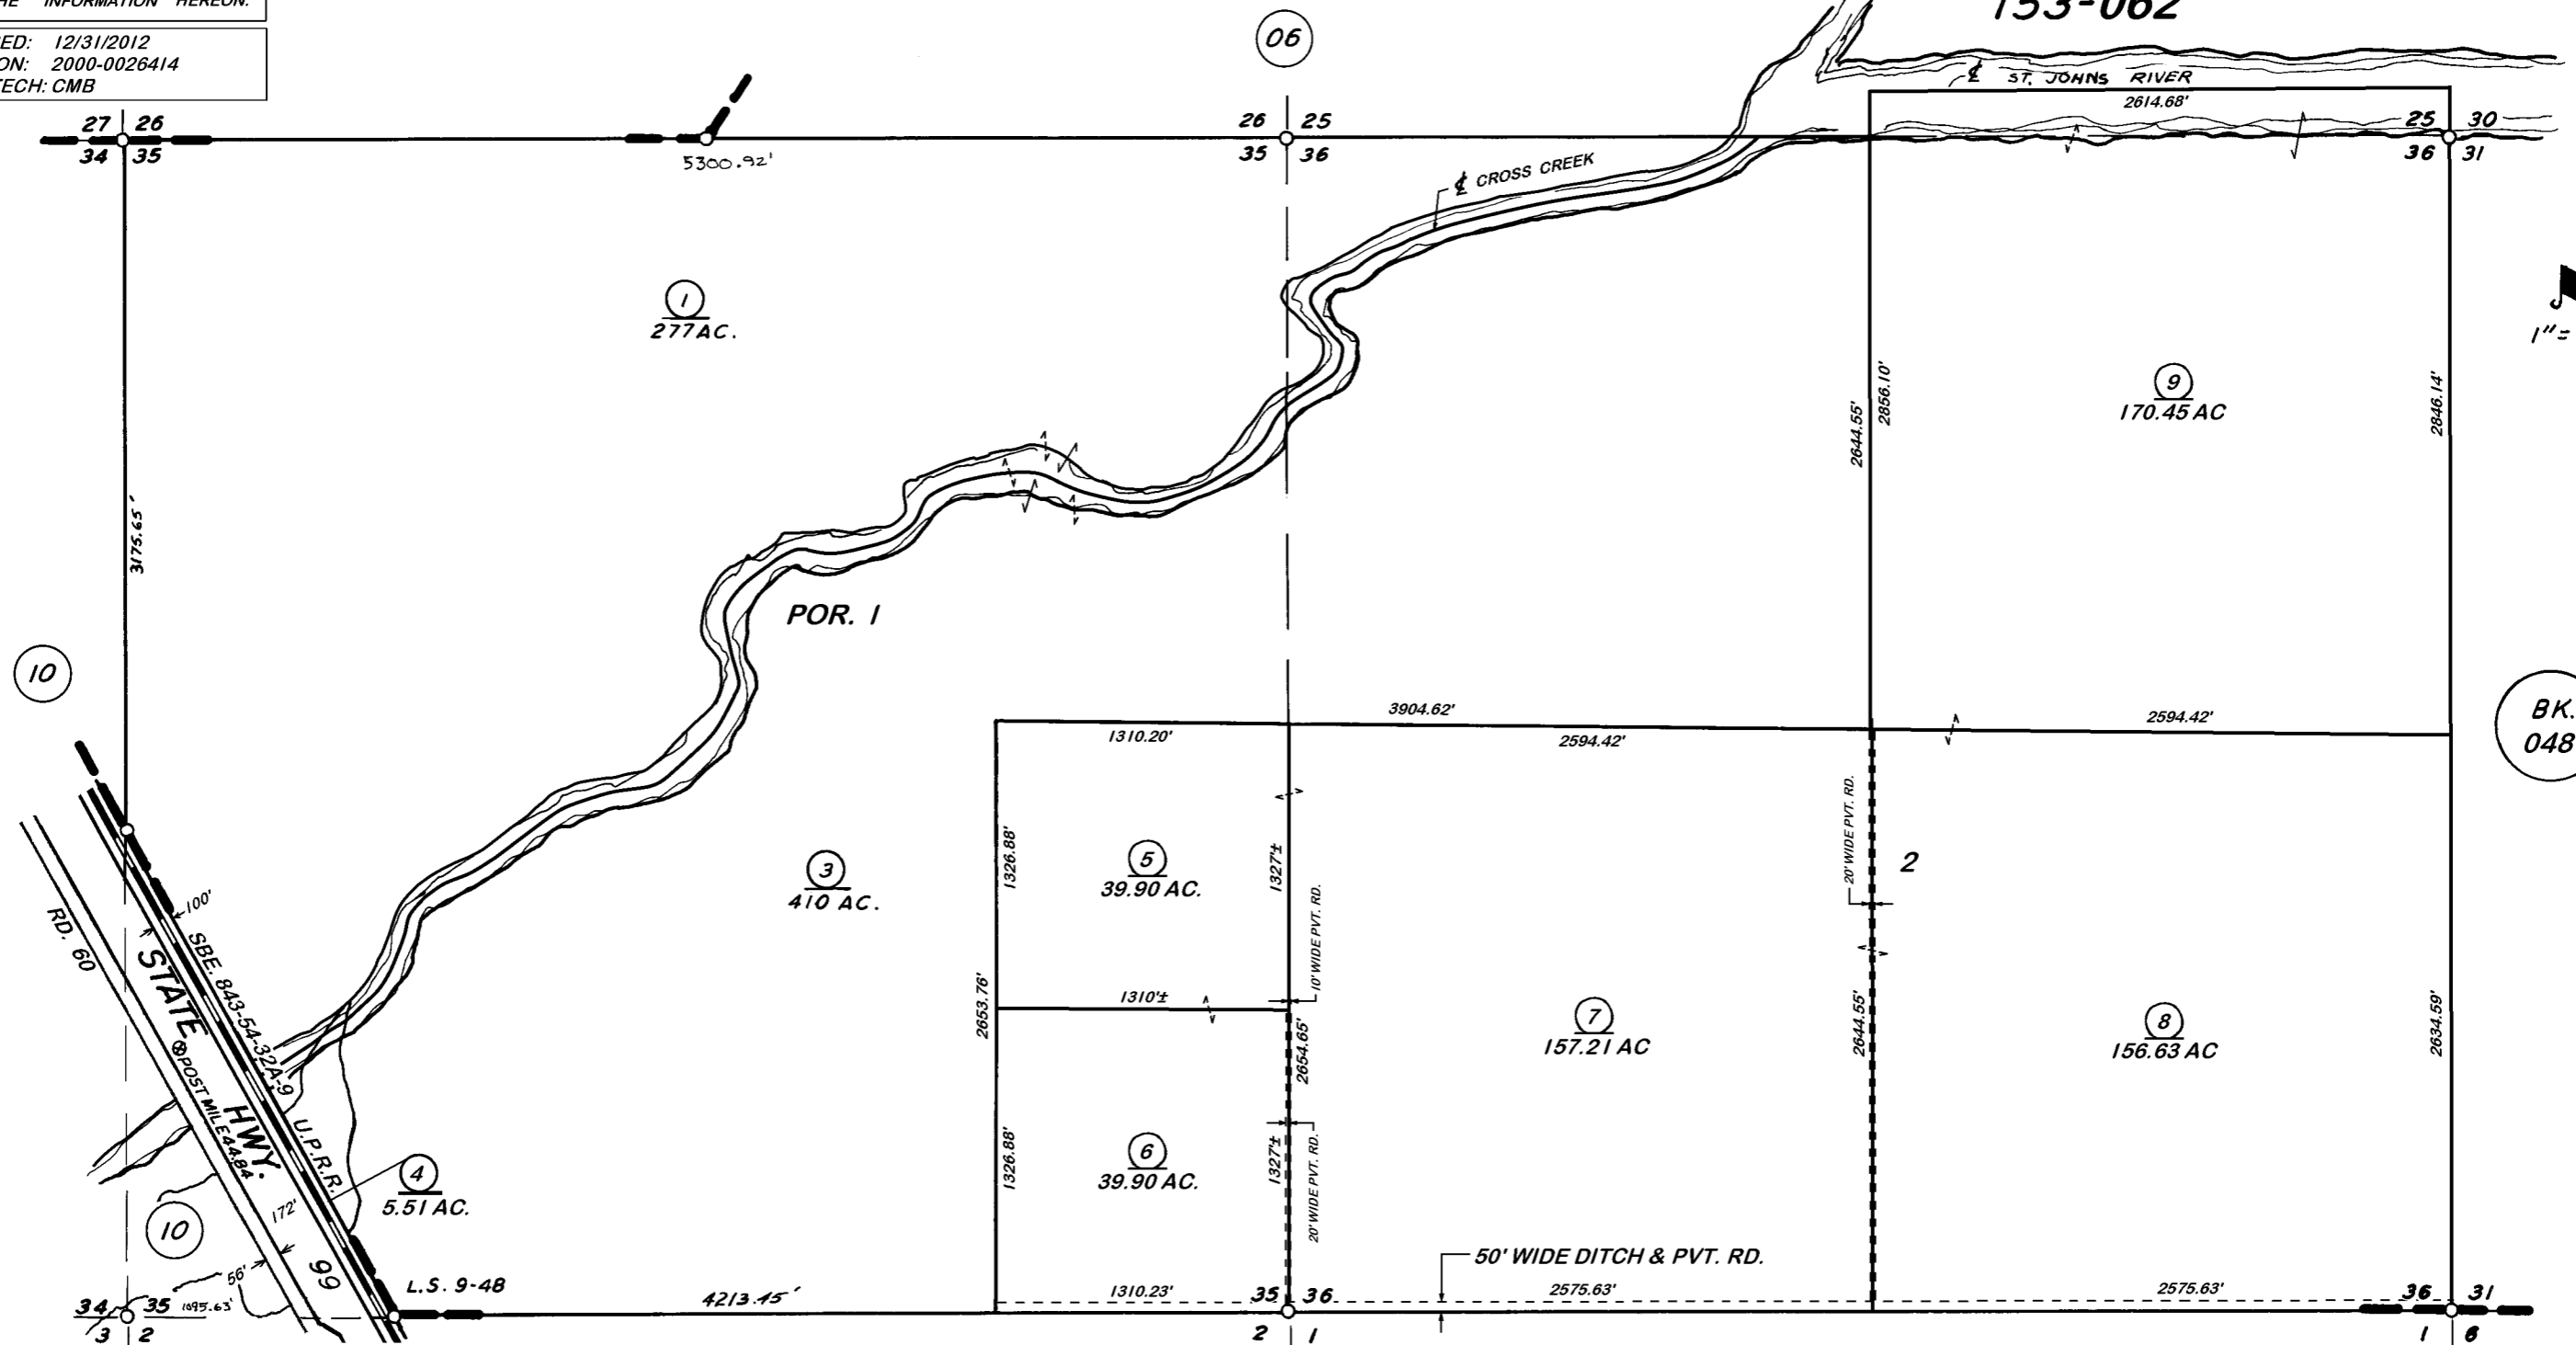

POR. RECORD OF SURVEY, L.S. 9-48

BK. 072

BK. 048

VICINITY OF VISALIA  
ASSESSOR'S MAPS BK. 045, PG. 09.  
COUNTY OF TULARE, CALIF.

NOTE — ASSESSOR'S BLOCK NUMBERS SHOWN IN ELLIPSES  
ASSESSOR'S PARCEL NUMBERS SHOWN IN CIRCLES

