


DISCLAIMER
 THIS MAP WAS PREPARED FOR LOCAL PROPERTY ASSESSMENT PURPOSES ONLY. THE PARCELS SHOWN HEREON MAY NOT COMPLY WITH STATE AND LOCAL SUBDIVISION ORDINANCES. NO LIABILITY IS ASSUMED FOR THE USE OF THE INFORMATION HEREON. R & T CODE SEC. 327, 408.3, ETC.
 REVISED: 08/28/2014
 REASON: 2014-0040154
 CAD TECH: LLB

SEC. 8 & 9, T.17S., R.24E., M.D.B. & M.

TAX CODE AREA
 072-002

047-06

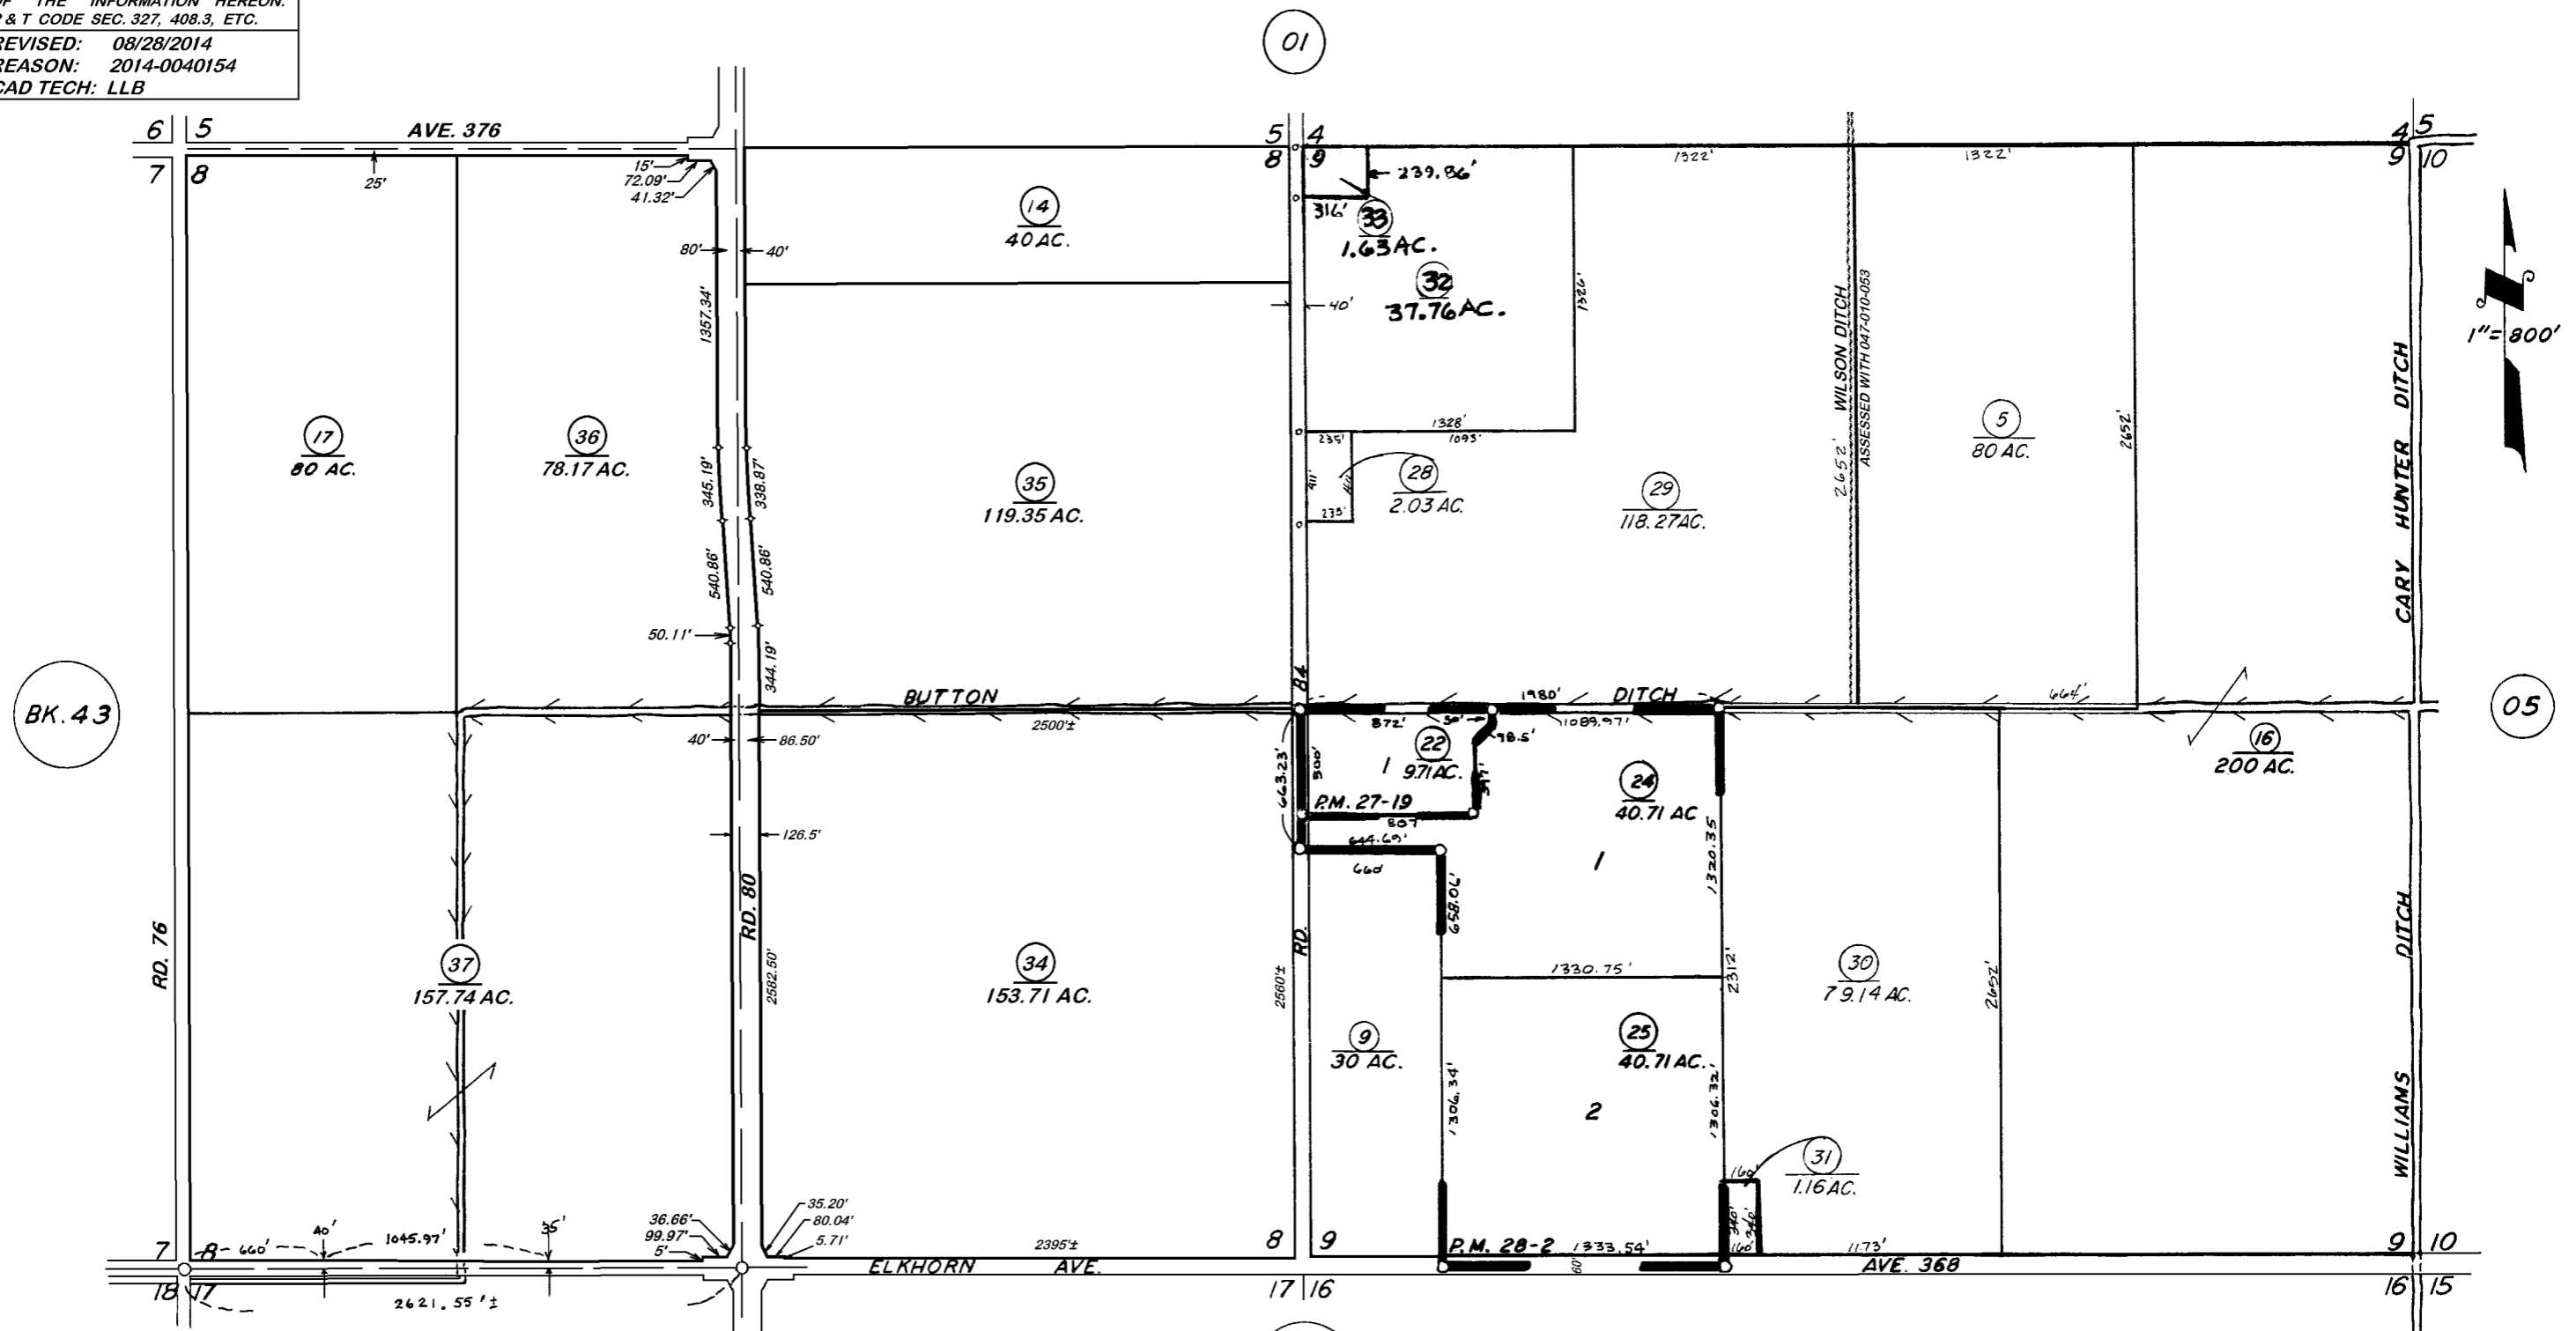

PARCEL MAP NO. 2618, P.M. 27-19
 PARCEL MAP NO. 2701, P.M. 28-2
 POR. RECORD OF SURVEY, L.S. 32-22 (RD. 80)

VICINITY OF DINUBA
 ASSESSOR'S MAPS BK. 047, PG. 06.
 COUNTY OF TULARE, CALIF.

NOTE — ASSESSOR'S BLOCK NUMBERS SHOWN IN ELLIPSES
 ASSESSOR'S PARCEL NUMBERS SHOWN IN CIRCLES

