
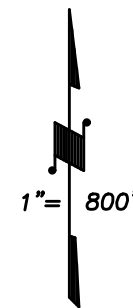


DISCLAIMER
 THIS MAP WAS PREPARED FOR LOCAL PROPERTY ASSESSMENT PURPOSES ONLY AND THE PARCELS SHOWN HEREON MAY NOT COMPLY WITH STATE AND LOCAL SUBDIVISION ORDINANCES, AND NO LIABILITY IS ASSUMED FOR THE USE OF THE INFORMATION SHOWN HEREON. R & T CODE SEC. 327, 408.3, ETC.

SECTIONS 21 & 22, T.17S., R.24E., M.D.B. & M.

Tax Area Code **48-03**
 153-090
 153-091
 153-093

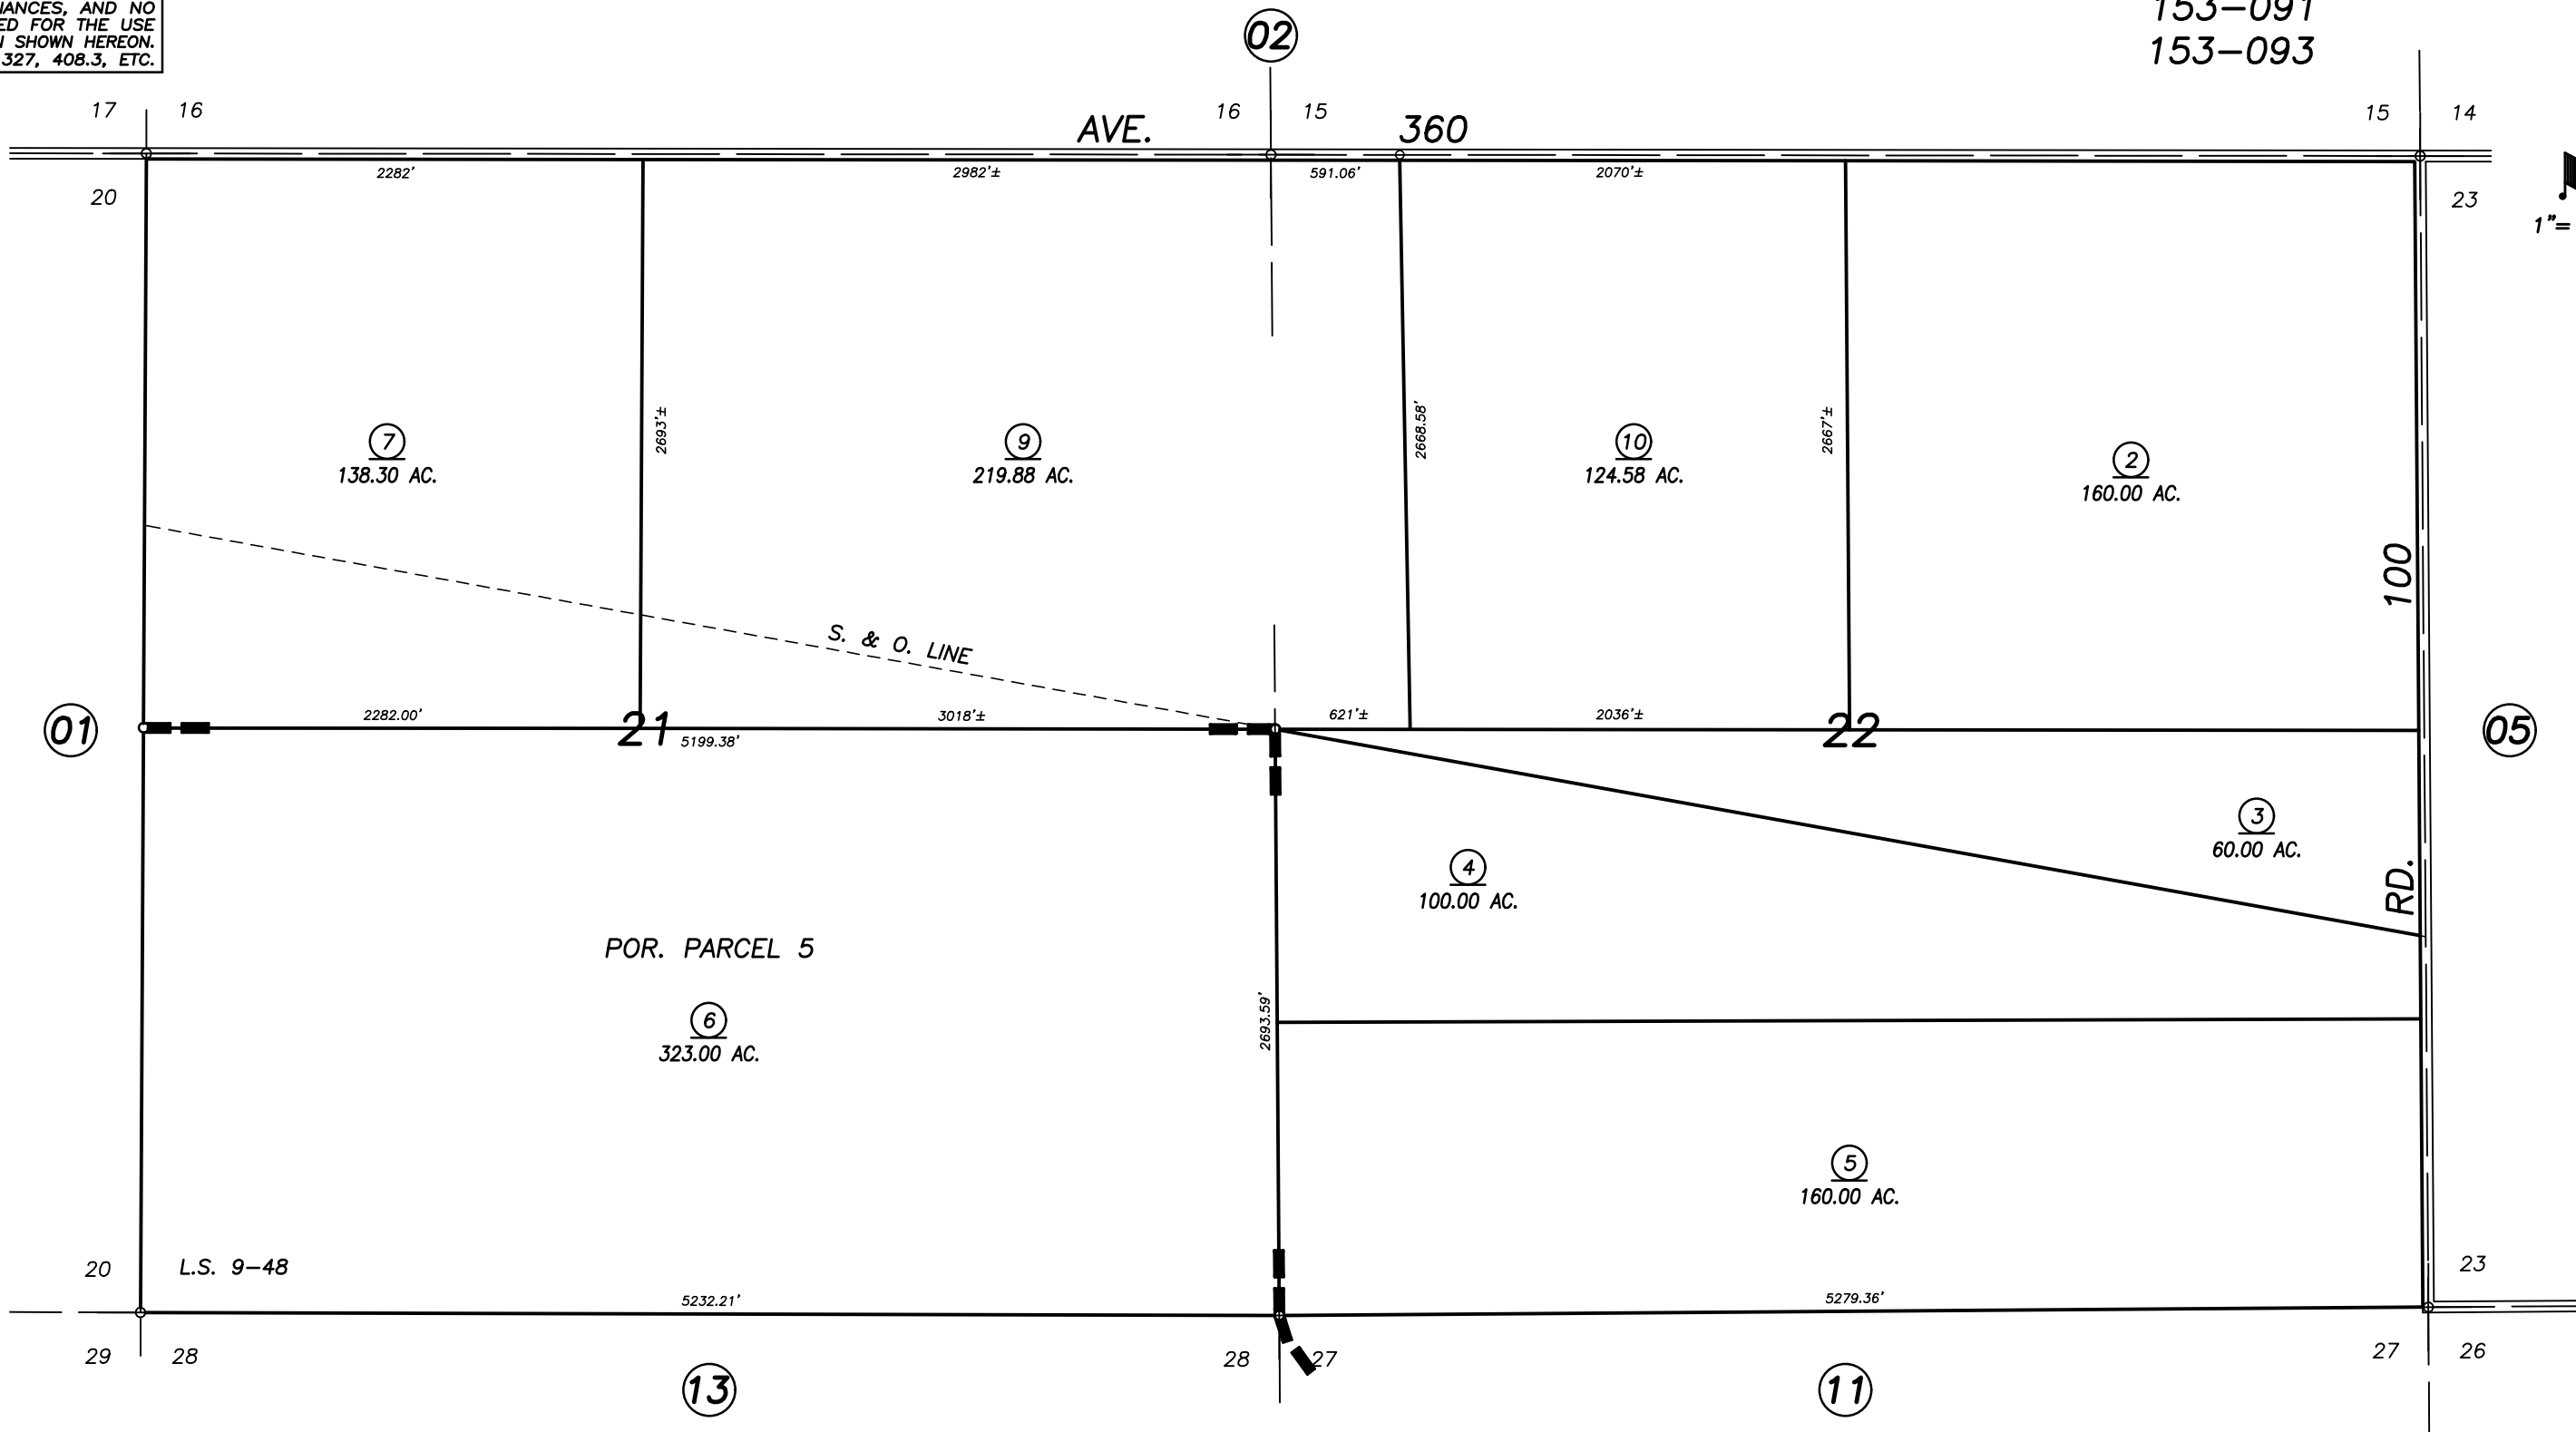

POR. RECORD OF SURVEY, L.S. 9-48

VICINITY OF VISALIA
 ASSESSOR'S MAPS BK. 48 , PG. 03
 COUNTY OF TULARE, CALIFORNIA, U.S.A.

NOTE: Assessor's Parcel Numbers Shown in Circles (1) (123)
 Assessor's Block Numbers Shown in Ellipses

2017-0076155	6/13/2018	NFL
REVISION	DATE	TECH