

DISCLAIMER


THIS MAP WAS PREPARED FOR LOCAL PROPERTY ASSESSMENT PURPOSES ONLY. THE PARCELS SHOWN HEREON MAY NOT COMPLY WITH STATE AND LOCAL SUBDIVISION ORDINANCES. NO LIABILITY IS ASSUMED FOR THE USE OF THE INFORMATION HEREON.

REVISED: 01/15/2021
REASON: 2020-0021558
CAD TECH: JOS

SEC. 18, SEC. 19, T. 17S., R. 25E. M. D. B. & M.

TAX CODE AREA **48-06**

153-090

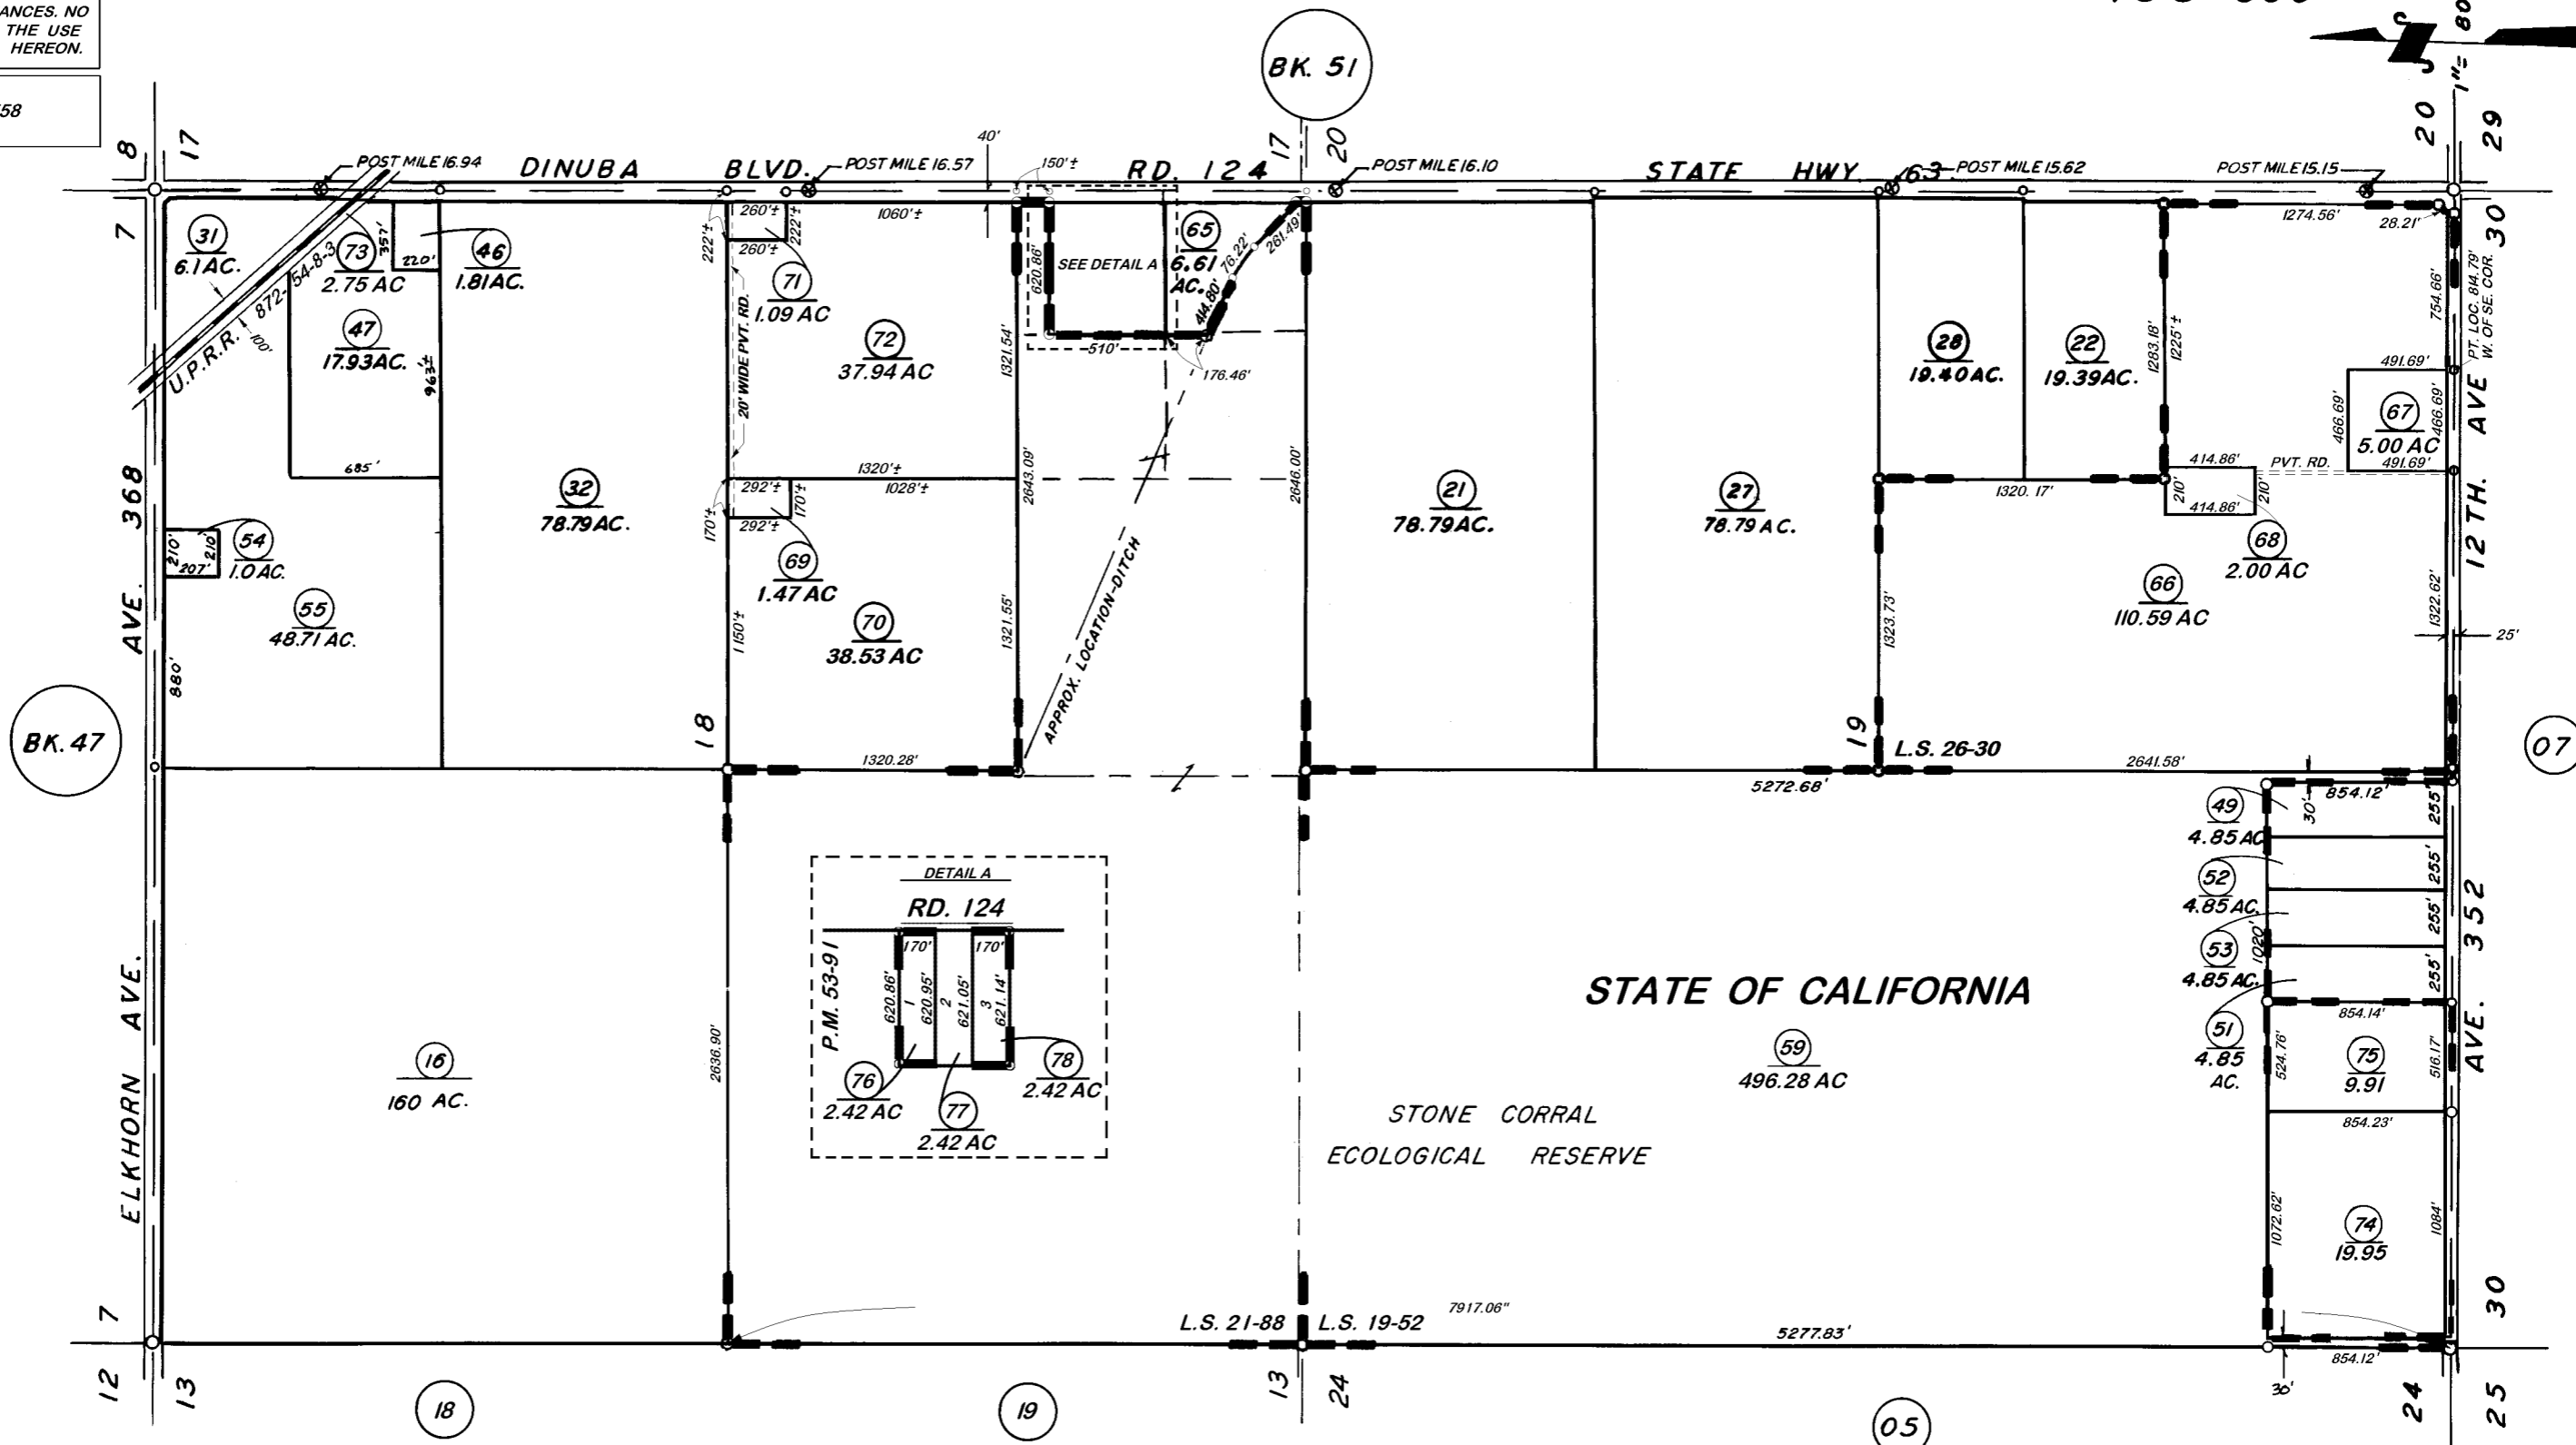

RECORD OF SURVEY L.S. 19-52
RECORD OF SURVEY L.S. 21-88
RECORD OF SURVEY L.S. 26-30
PARCEL MAP NO. 5284 P.M. 53-91

VICINITY OF VISALIA
ASSESSOR'S MAPS BK. 048, PG. 06
COUNTY OF TULARE, CALIFORNIA, U.S.A.

NOTE - ASSESSOR'S BLOCK NUMBERS SHOWN IN ELLIPSES
ASSESSOR'S PARCEL NUMBERS SHOWN IN CIRCLES

123