
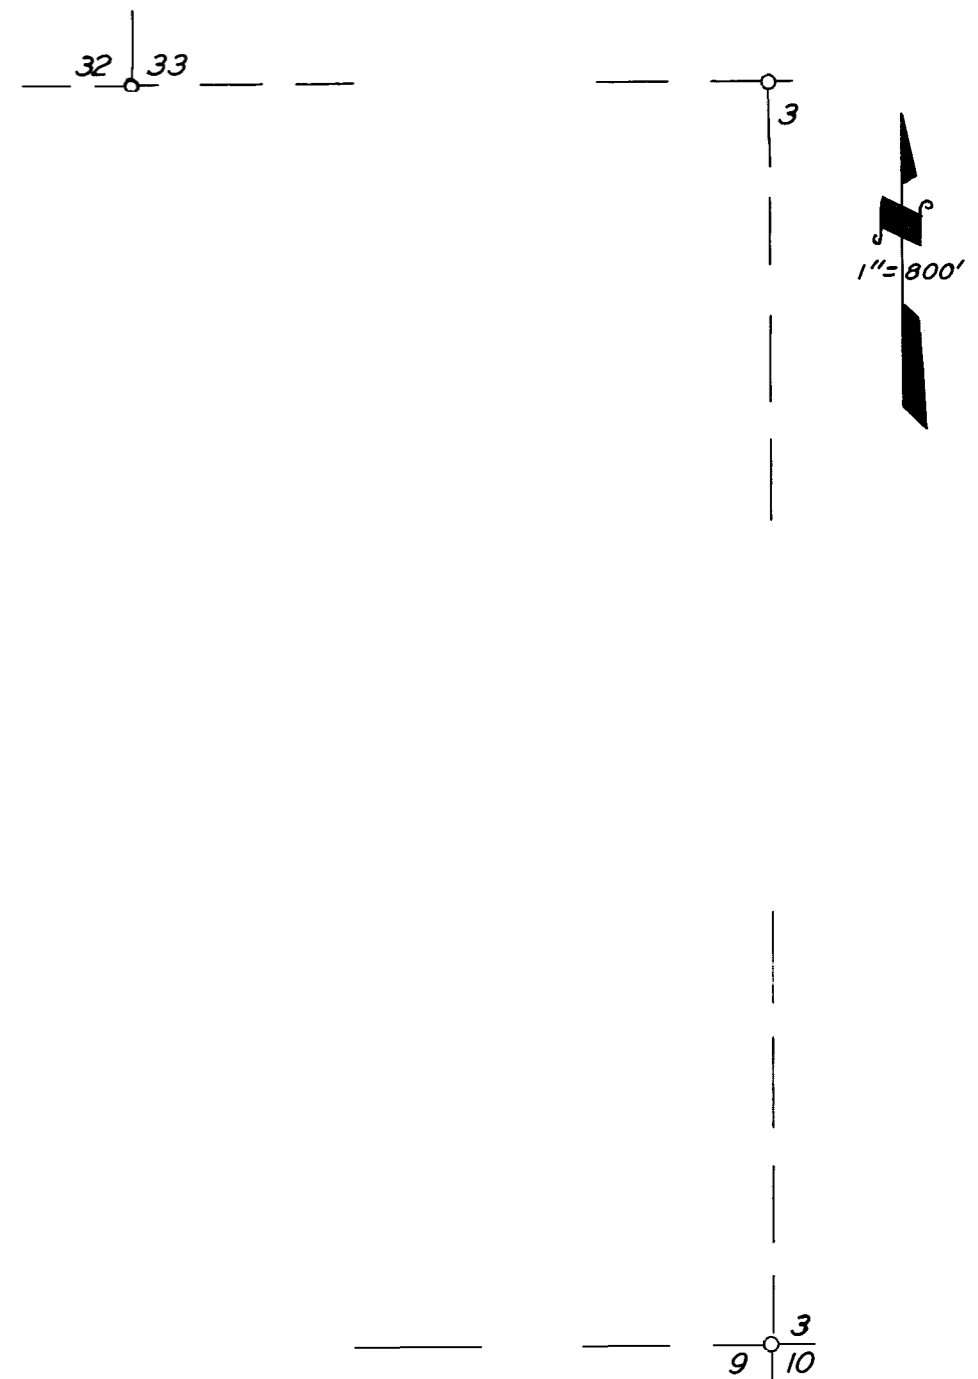


DISCLAIMER
 THIS MAP WAS PREPARED FOR LOCAL PROPERTY ASSESSMENT PURPOSES ONLY. THE PARCELS SHOWN HEREON MAY NOT COMPLY WITH STATE AND LOCAL SUBDIVISION ORDINANCES. NO LIABILITY IS ASSUMED FOR THE USE OF THE INFORMATION HEREON. R & T CODE SEC. 327, 408.3, ETC.

REVISED: 10/22/2015
 REASON: 2015-0044556
 CAD TECH: ARL

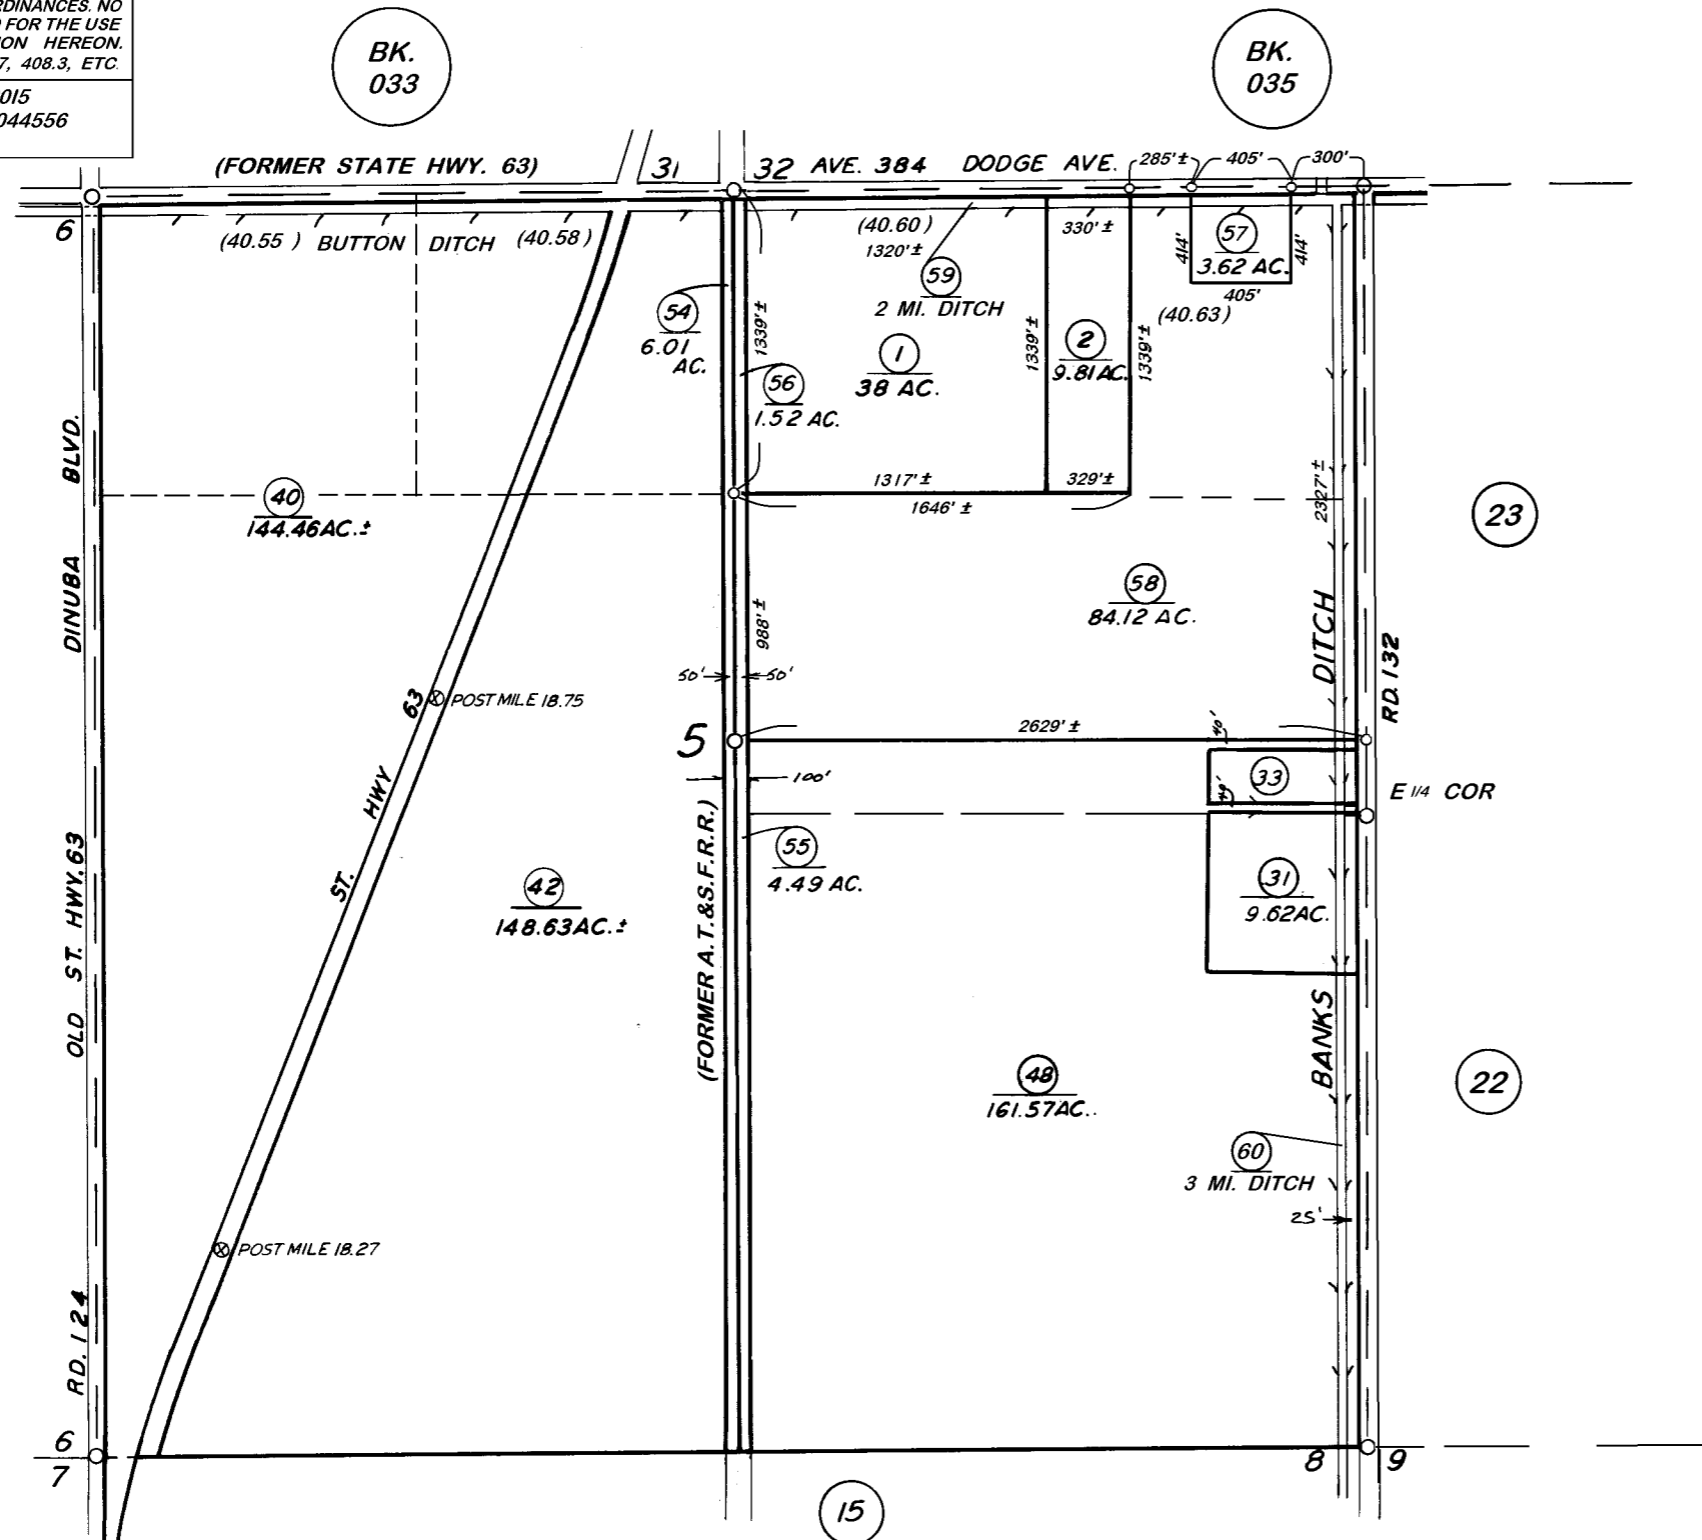

VICINITY OF CUTLER
 ASSESSOR'S MAPS BK. 050, PG. 01
 COUNTY OF TULARE, CALIF.

NOTE — ASSESSOR'S BLOCK NUMBERS SHOWN IN ELLIPSES ○
 ASSESSOR'S PARCEL NUMBERS SHOWN IN CIRCLES ○