

DISCLAIMER

THIS MAP WAS PREPARED FOR LOCAL PROPERTY ASSESSMENT PURPOSES ONLY. THE PARCELS SHOWN HEREON MAY NOT COMPLY WITH STATE AND LOCAL SUBDIVISION ORDINANCES. NO LIABILITY IS ASSUMED FOR THE USE OF THE INFORMATION HEREON. R & T CODE SEC. 327, 408.3, ETC.


REVISED: 11/6/2017
REASON: 2017-0018462
CAD TECH: JDF

POR. N 1/2 SEC. 3, T. 17S., R. 25E., M.D.B. & M.

TAX CODE AREA
068-029

050-02

BK.
035

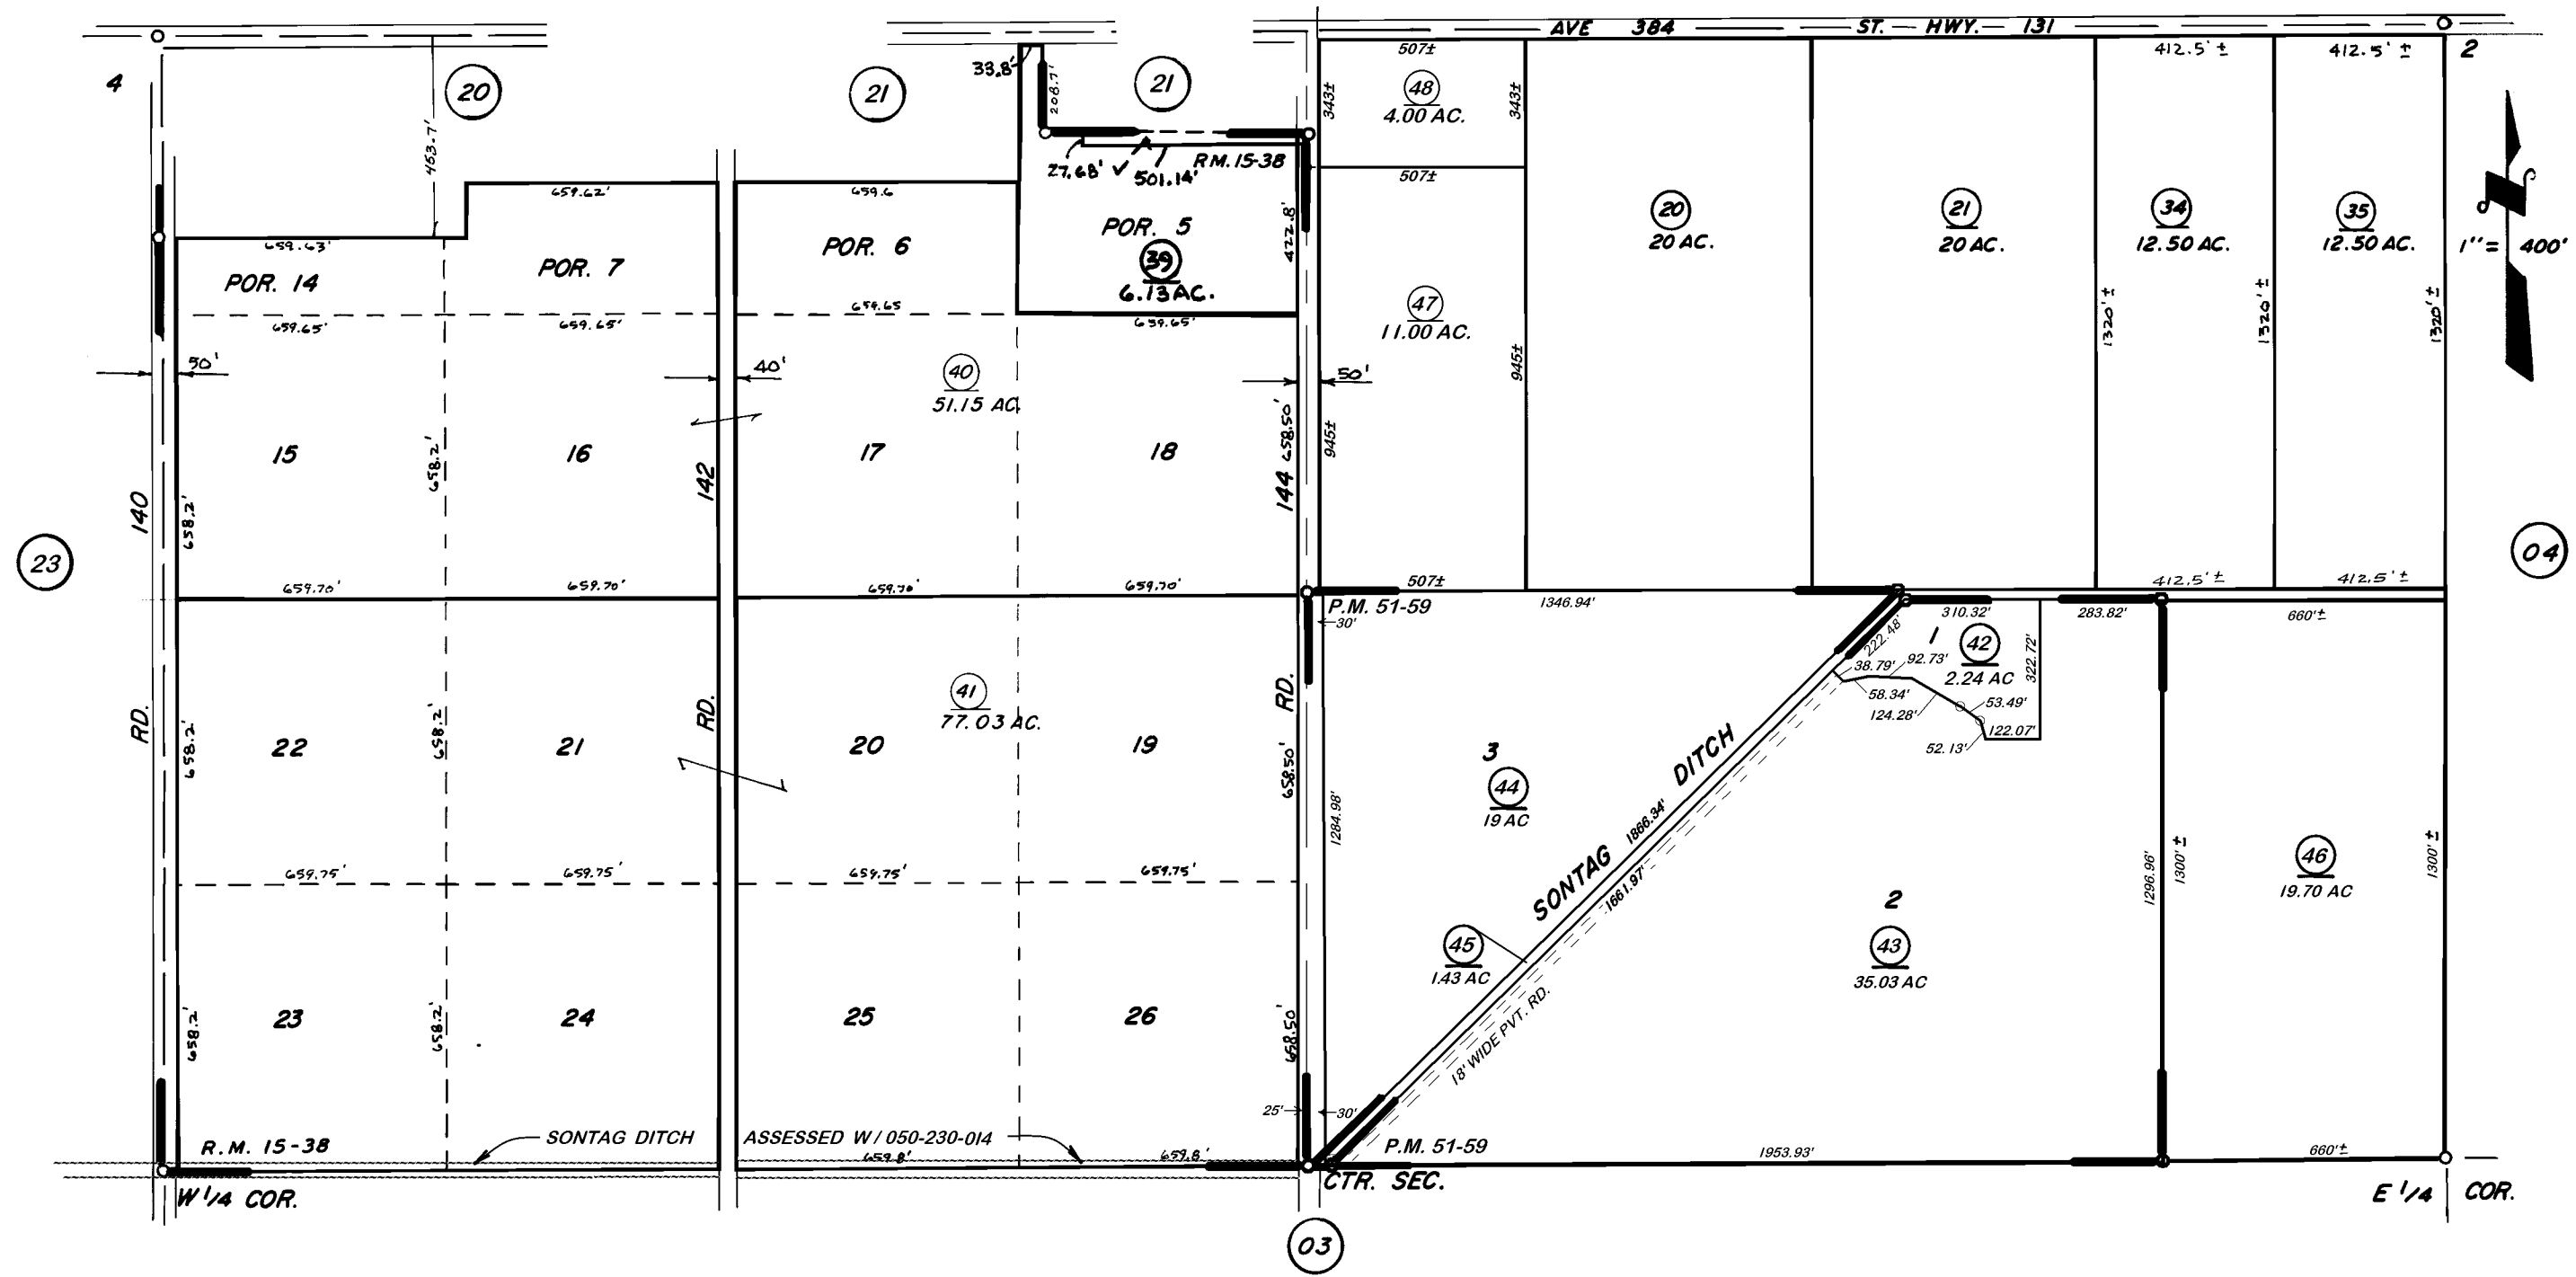

POR. ADAMS VINEYARD TRACT, R.M. 15-38
PARCEL MAP NO. 5053, P.M. 51-59

VICINITY OF CUTLER
ASSESSOR'S MAPS BK. 050, PG. 02
COUNTY OF TULARE, CALIF.

NOTE — ASSESSOR'S BLOCK NUMBERS SHOWN IN ELLIPSES
ASSESSOR'S PARCEL NUMBERS SHOWN IN CIRCLES