



N $\frac{1}{2}$ SEC. 1, T.17S., R.25E., M.D.B.&M.

TAX CODE AREA
 138-000
 138-002
 138-005

BK. 35

DISCLAIMER
 THIS MAP WAS PREPARED FOR LOCAL
 PROPERTY ASSESSMENT PURPOSES
 ONLY. THE PARCELS SHOWN HEREON
 MAY NOT COMPLY WITH STATE AND
 LOCAL SUBDIVISION ORDINANCES. NO
 LIABILITY IS ASSUMED FOR THE USE
 OF THE INFORMATION HEREON.

REVISED: 08/21/2012
 REASON: ADD APN 10
 CAD TECH: KMS

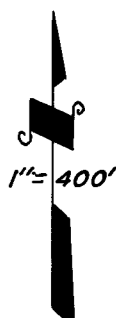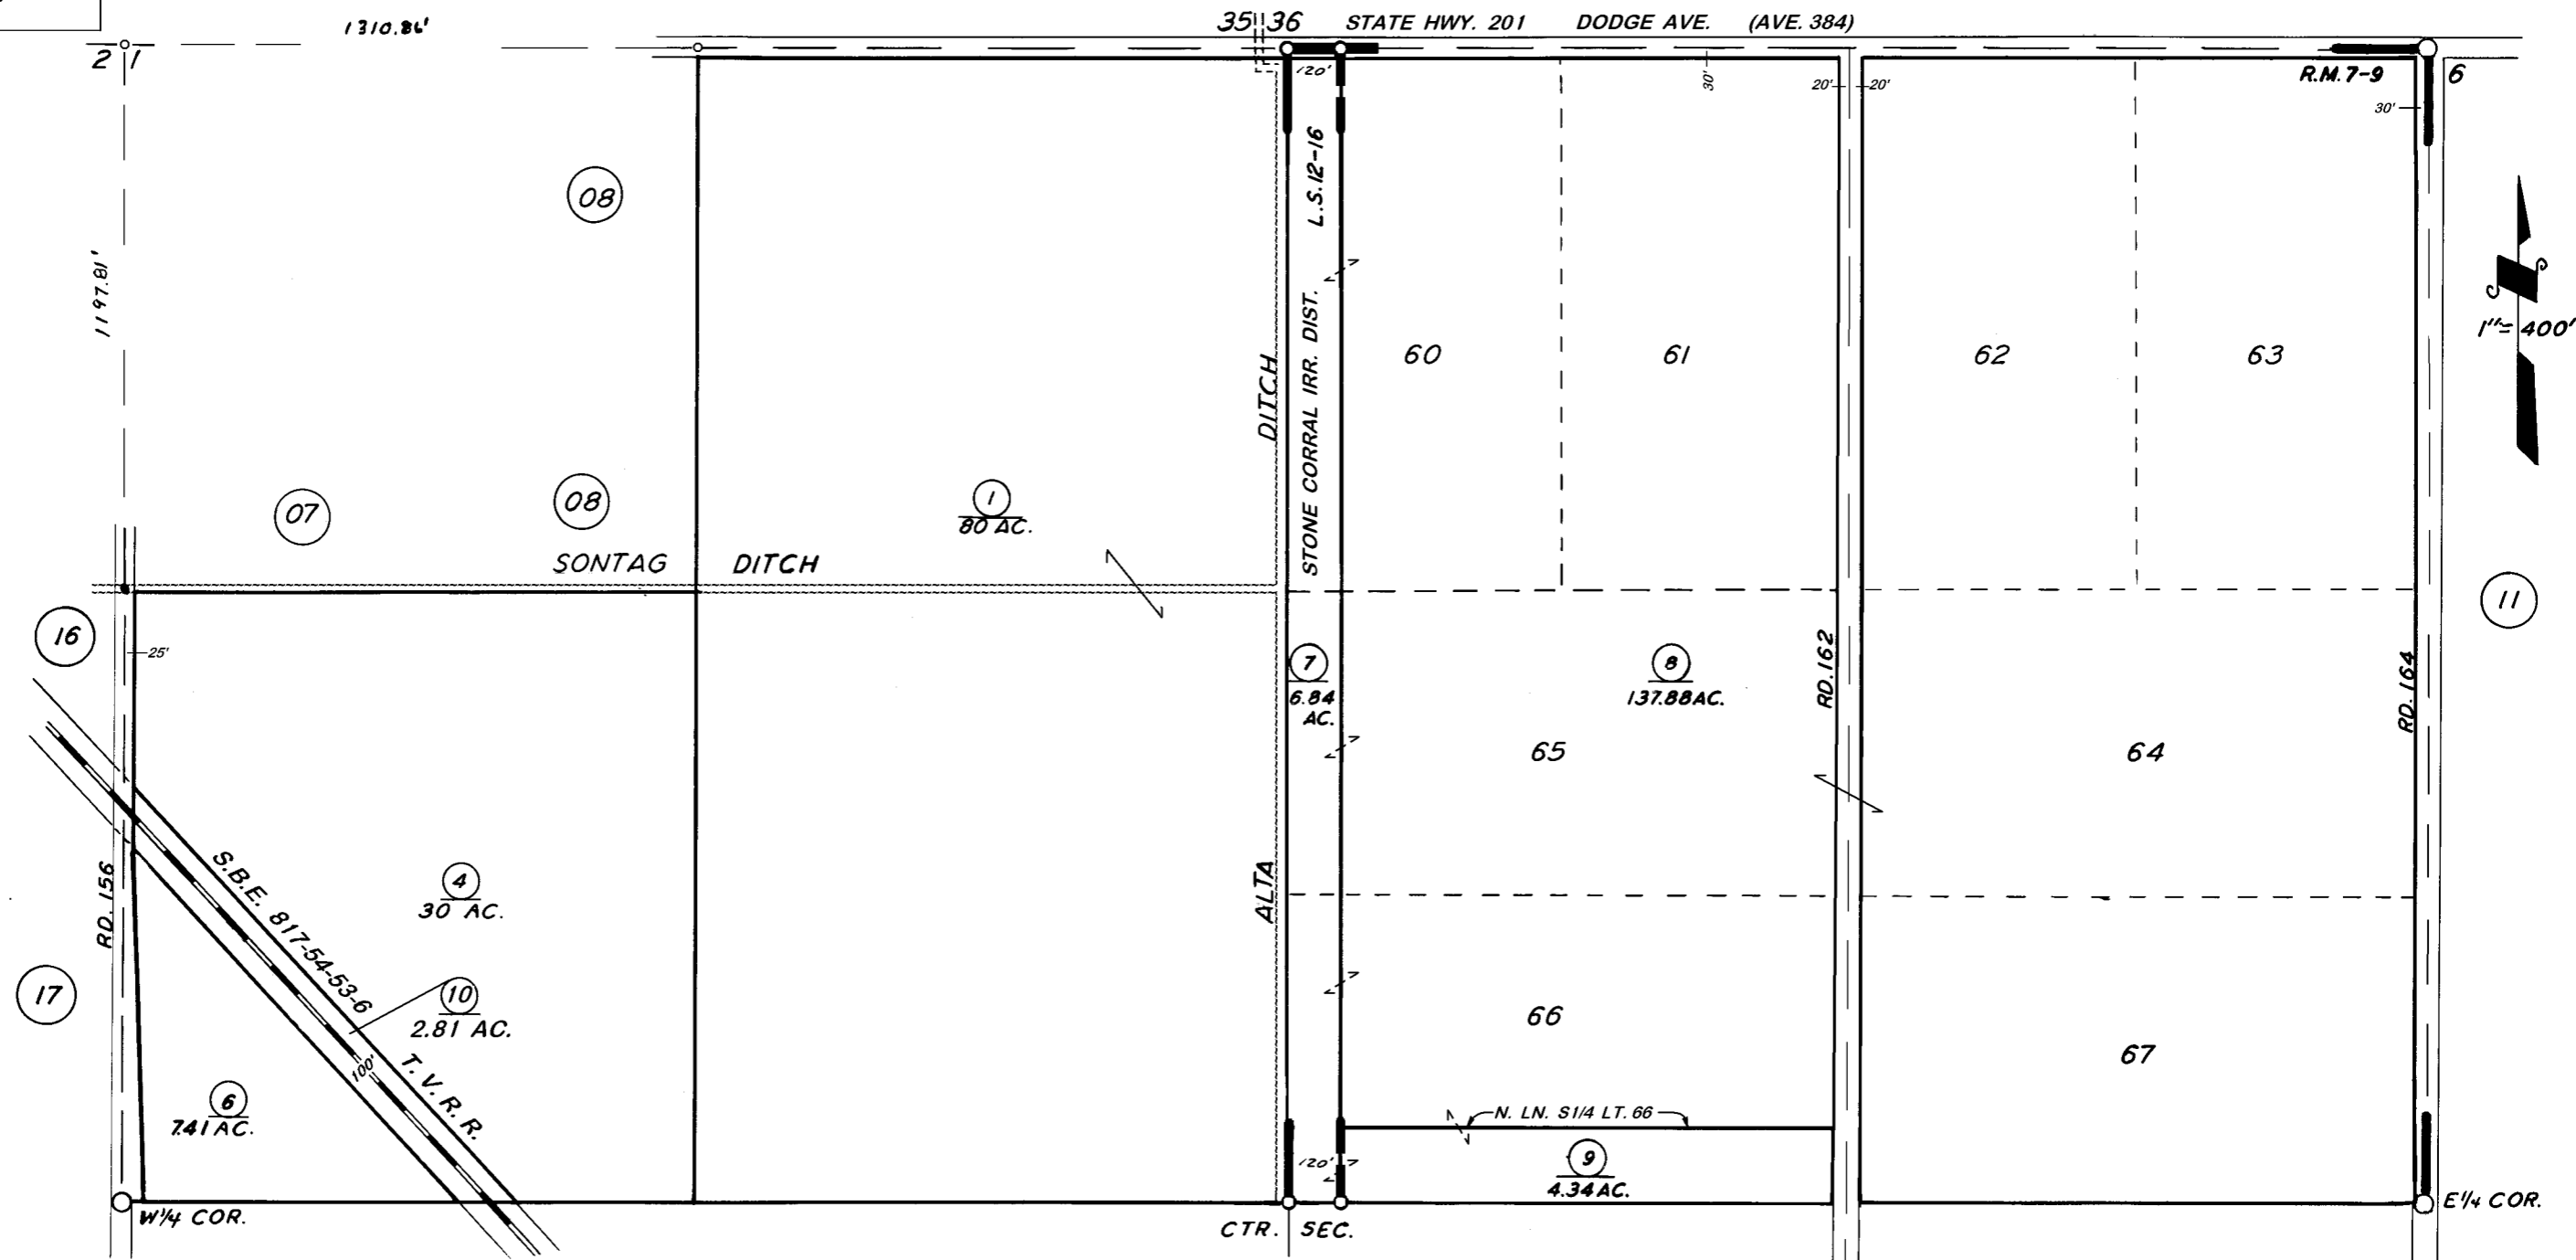

POR. CITRUSVILLE COL.,
 RECORD OF SURVEY,

R.M. 7-9
 L.S. 12-16

VICINITY OF SEVILLE
 ASSESSOR'S MAPS BK. 050, PG. 09
 COUNTY OF TULARE, CALIF.

NOTE - ASSESSOR'S BLOCK NUMBERS SHOWN IN ELLIPSES
 ASSESSOR'S PARCEL NUMBERS SHOWN IN CIRCLES

