

SEC.10 & 11, T.17S.,R.25E., M.D.B.&M.

Tax Area Codes 050-14

068-027



138-000

153-085


DISCLAIMER
 THIS MAP WAS PREPARED FOR LOCAL PROPERTY ASSESSMENT PURPOSES ONLY AND THE PARCELS SHOWN HEREON MAY NOT COMPLY WITH STATE AND LOCAL SUBDIVISION ORDINANCES, AND NO LIABILITY IS ASSUMED FOR THE USE OF THE INFORMATION SHOWN HEREON. R & T CODE SEC. 327, 408.3, ETC.

STATE OF CALIFORNIA
 STONE CORRAL
 ECOLOGICAL RESERVE

N1/4 COR.
 NW 1/4

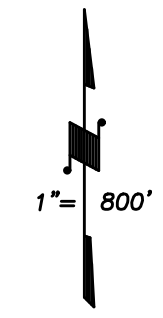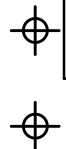

BASIS OF BEARINGS:
 P.M. 47-28

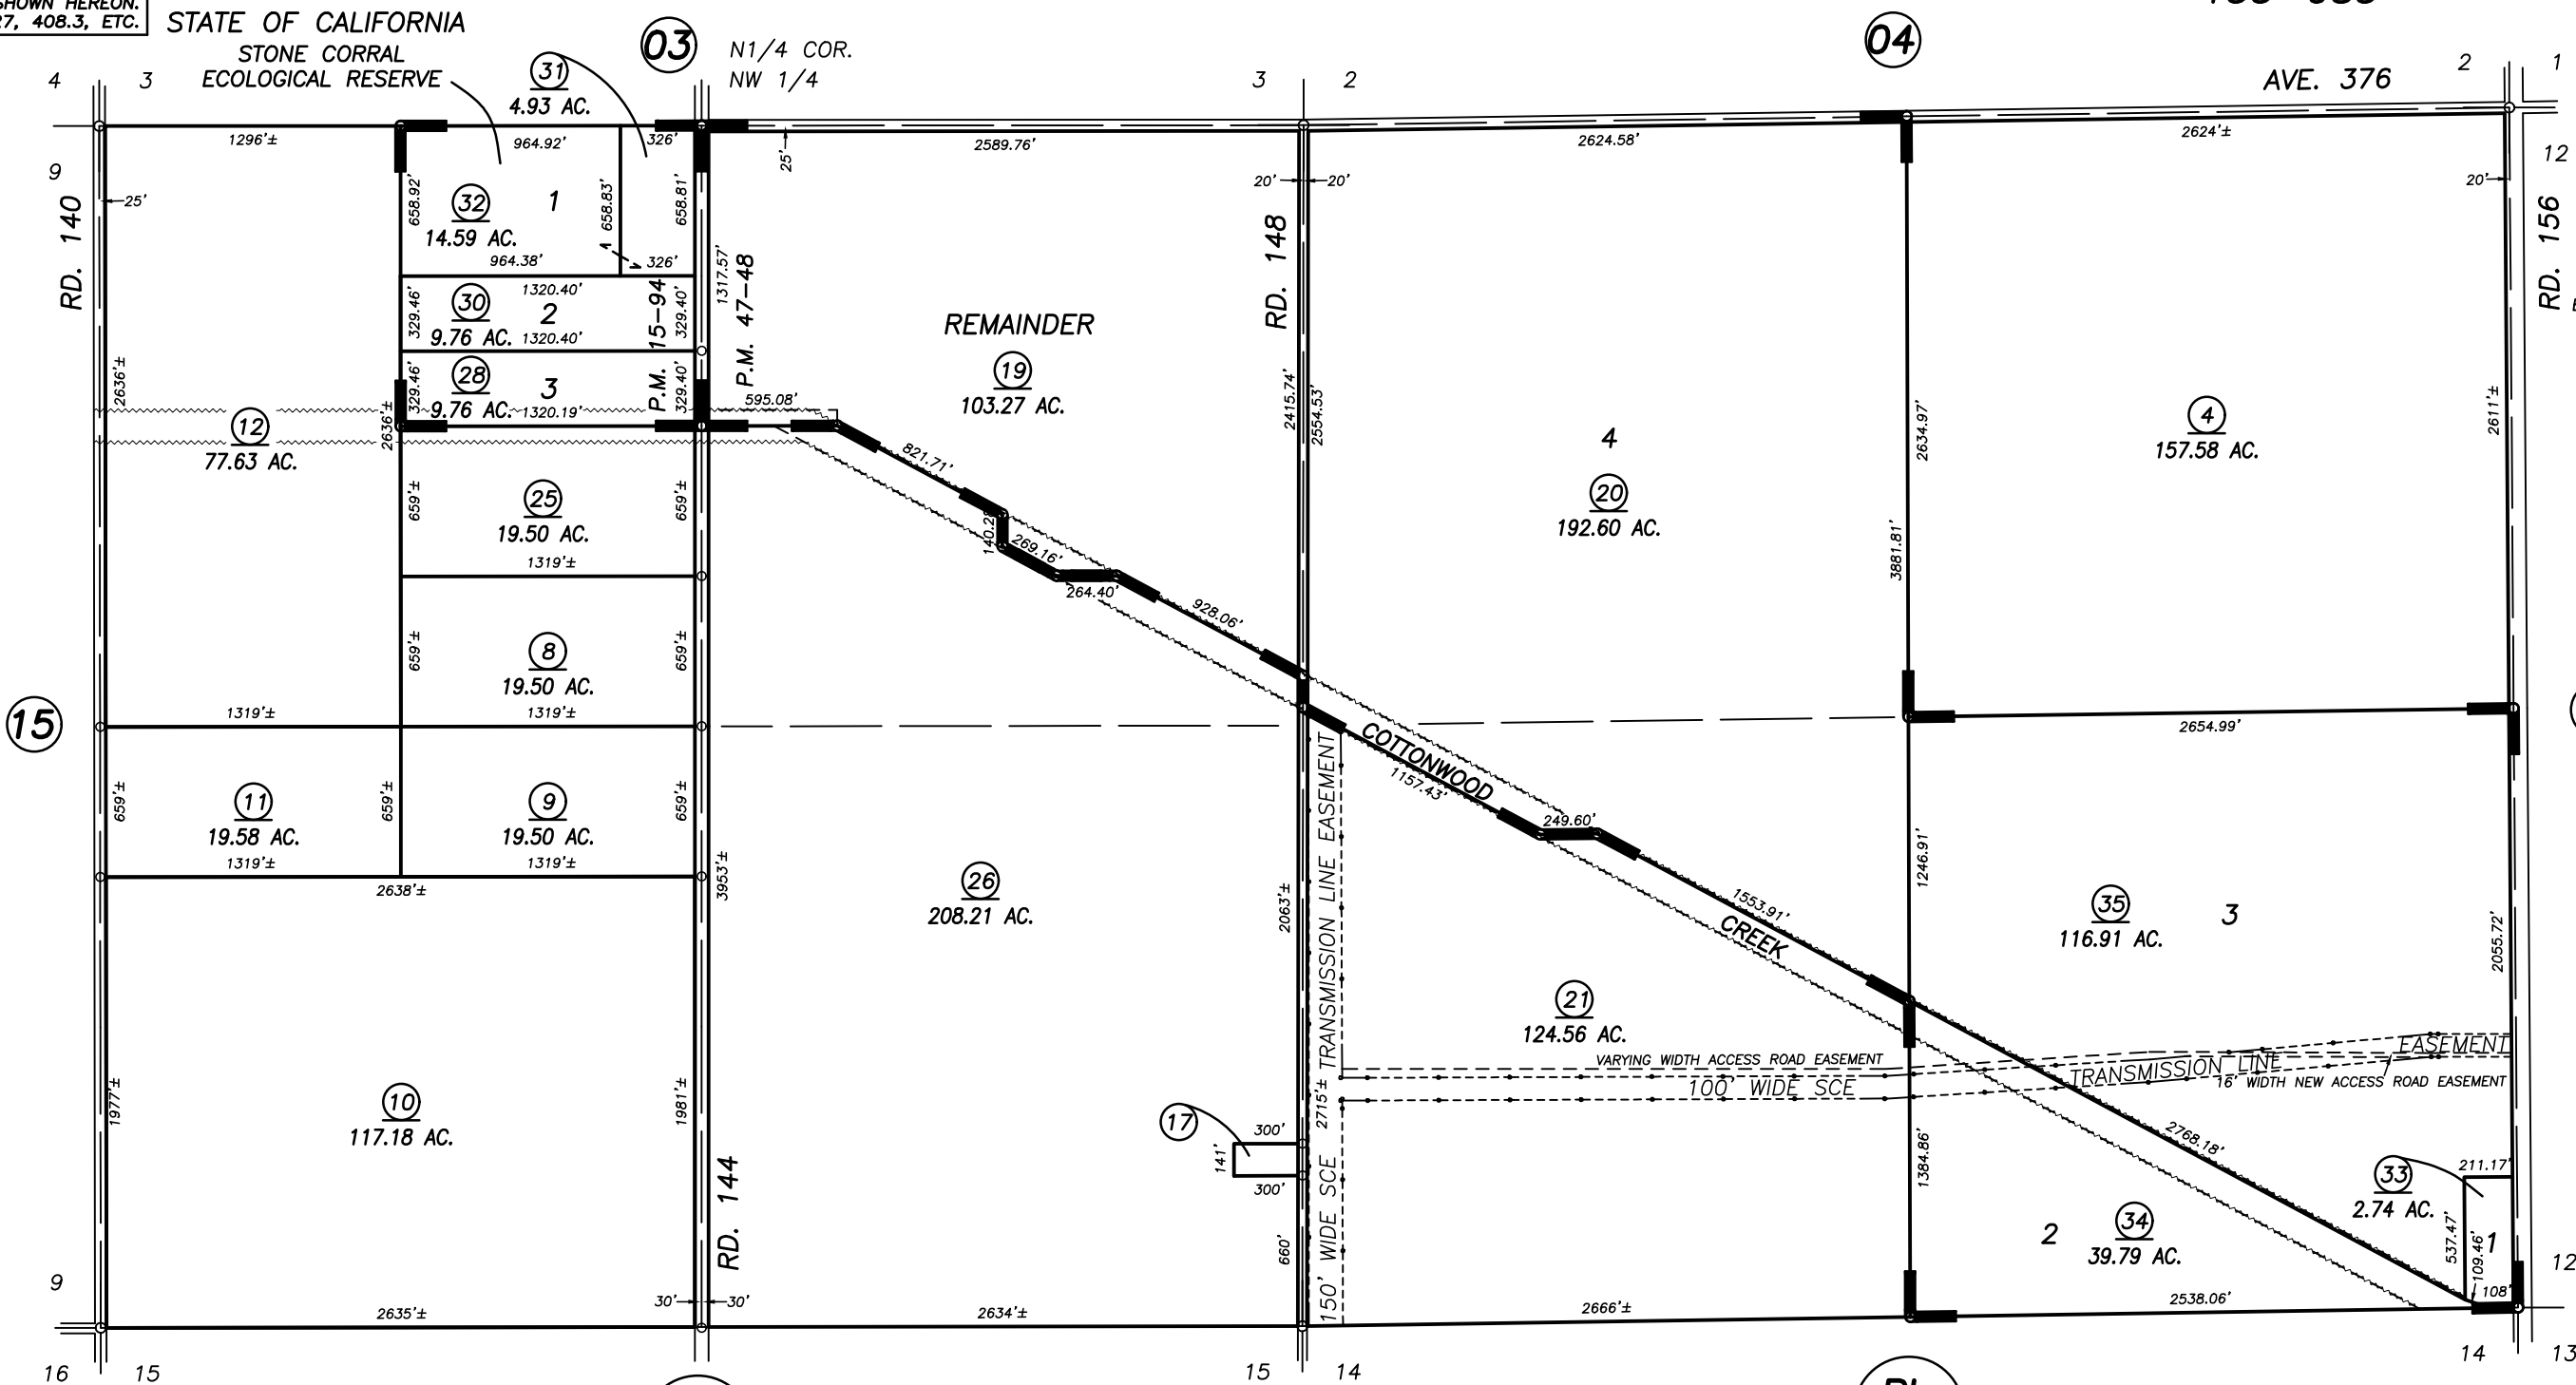

PARCEL MAP NO. 1493, P.M. 15-94
 PARCEL MAP NO. 4623, P.M. 47-28

Bk. 051

Bk. 052

VICINITY OF SEVILLE
 ASSESSOR'S MAPS BK. 050 , PG. 14
 COUNTY OF TULARE, CALIFORNIA, U.S.A.