

DISCLAIMER

THIS MAP WAS PREPARED FOR LOCAL PROPERTY ASSESSMENT PURPOSES ONLY. THE PARCELS SHOWN HEREON MAY NOT COMPLY WITH STATE AND LOCAL SUBDIVISION ORDINANCES. NO LIABILITY IS ASSUMED FOR THE USE OF THE INFORMATION HEREON.

REVISED: 03/31/2014
REASON: ADD DITCH NOTE
CAD TECH: KMS

SEC'S. 8 & 9, T.17S., R.25E., M.D.B.&M.

TAX CODE AREA


50-15

153-086

153-090

068-026

068-029

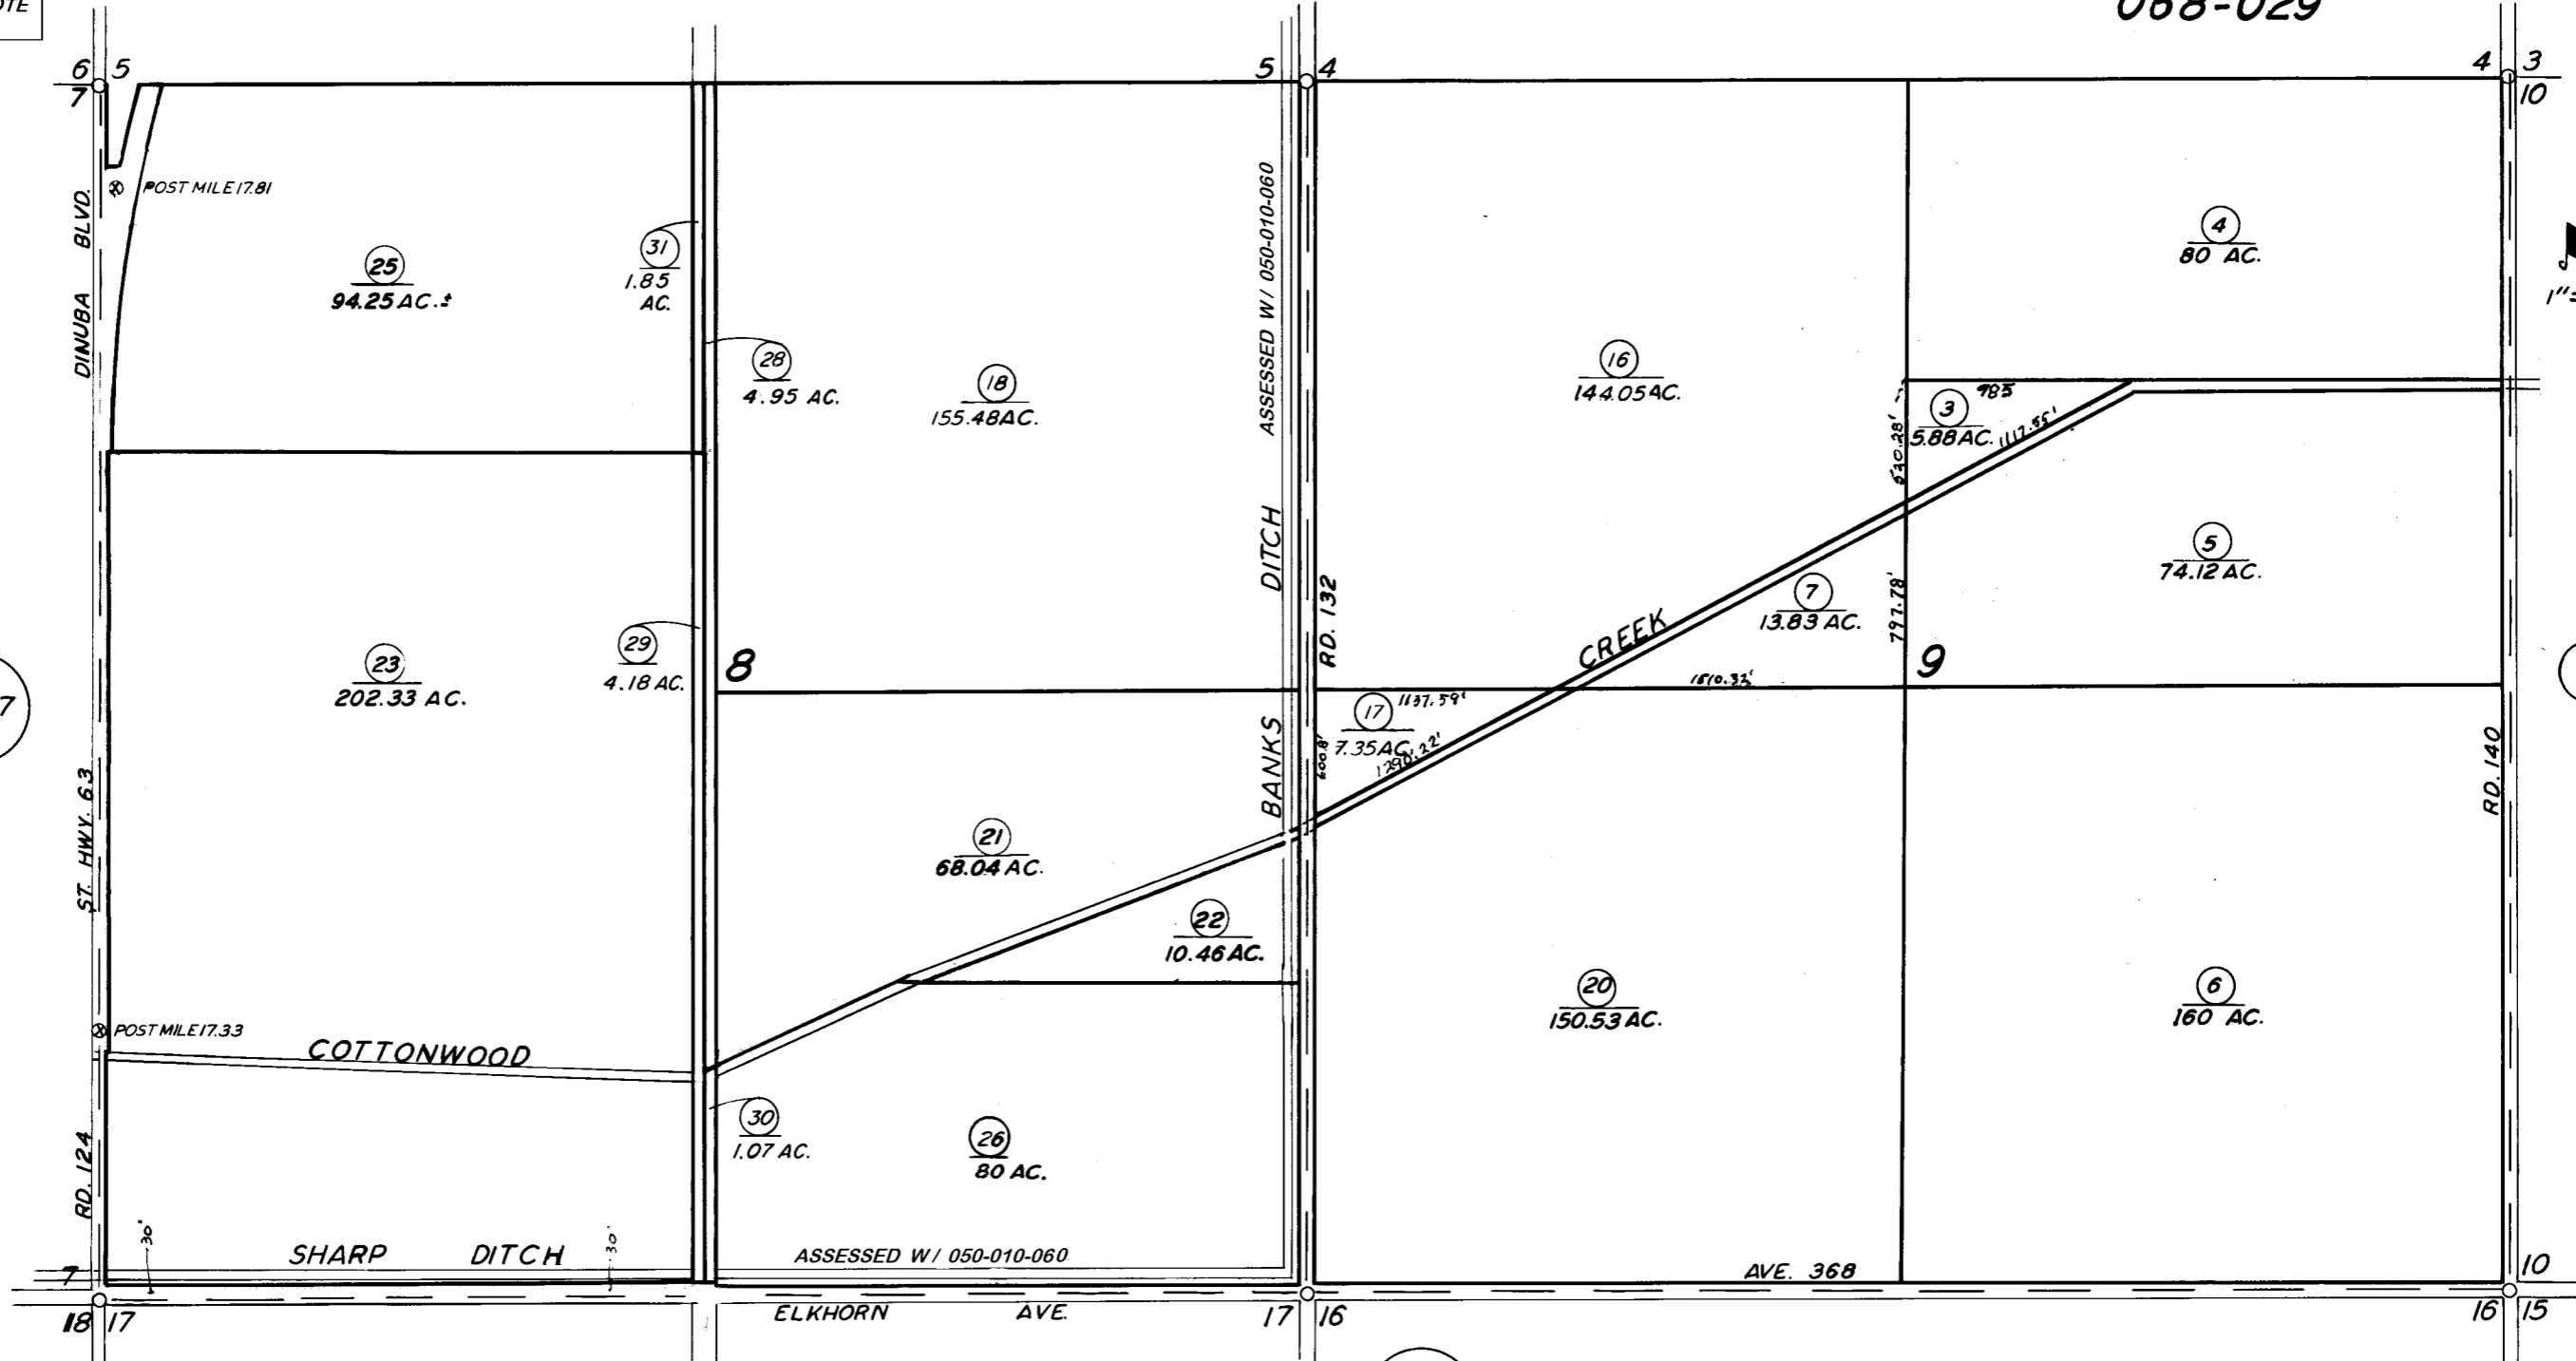

VICINITY OF CUTLER
ASSESSOR'S MAPS BK. 050, PG. 15
COUNTY OF TULARE, CALIF.

NOTE — ASSESSOR'S BLOCK NUMBERS SHOWN IN ELLIPSES
ASSESSOR'S PARCEL NUMBERS SHOWN IN CIRCLES