




DISCLAIMER
 THIS MAP WAS PREPARED FOR LOCAL PROPERTY ASSESSMENT PURPOSES ONLY. THE PARCELS SHOWN HEREON MAY NOT COMPLY WITH STATE AND LOCAL SUBDIVISION ORDINANCES. NO LIABILITY IS ASSUMED FOR THE USE OF THE INFORMATION HEREON.

REVISED: 05/22/2012
 REASON: REMOVED L.S. 11-41
 CAD TECH: RLW

POR. NE 1/4 SEC. 2, T.17 S., R.25 E., M.D.B&M.

TAX CODE AREA
 138-001

050-19

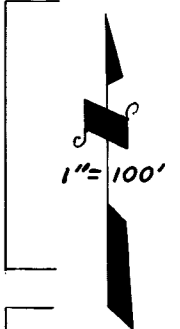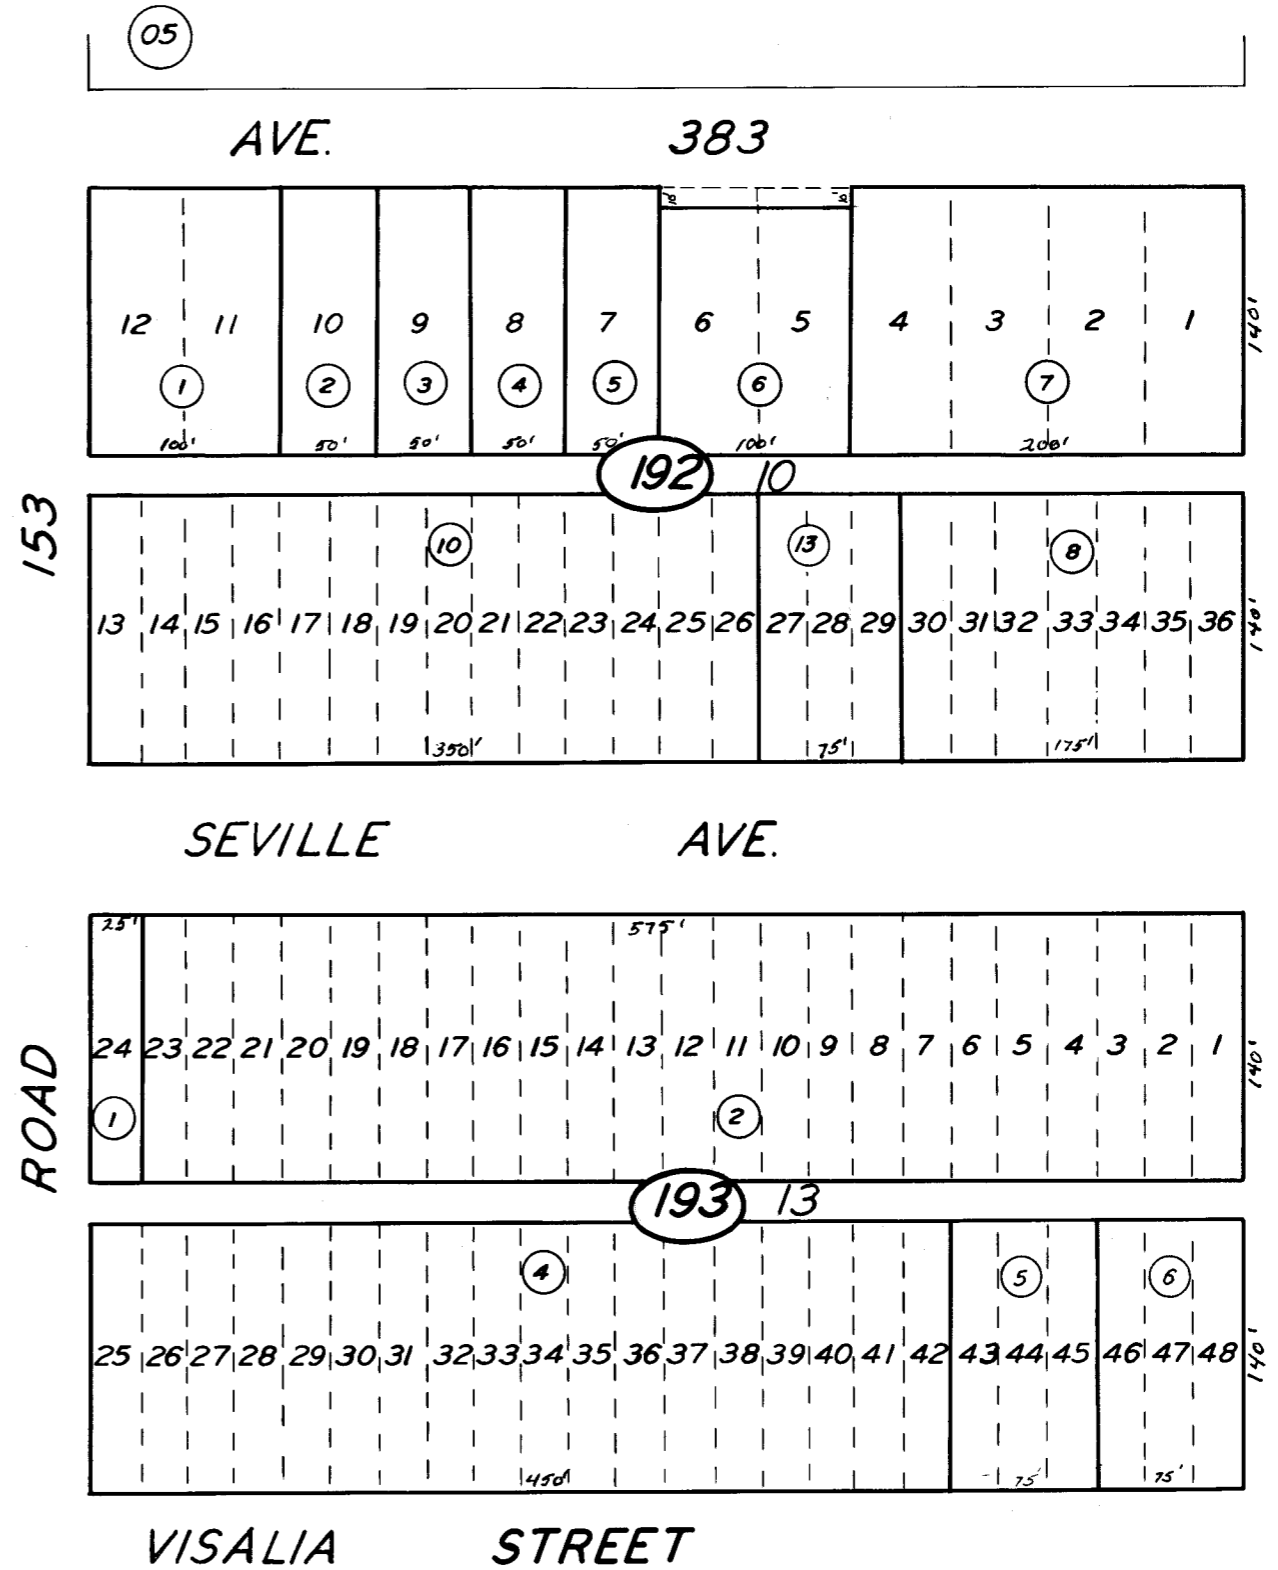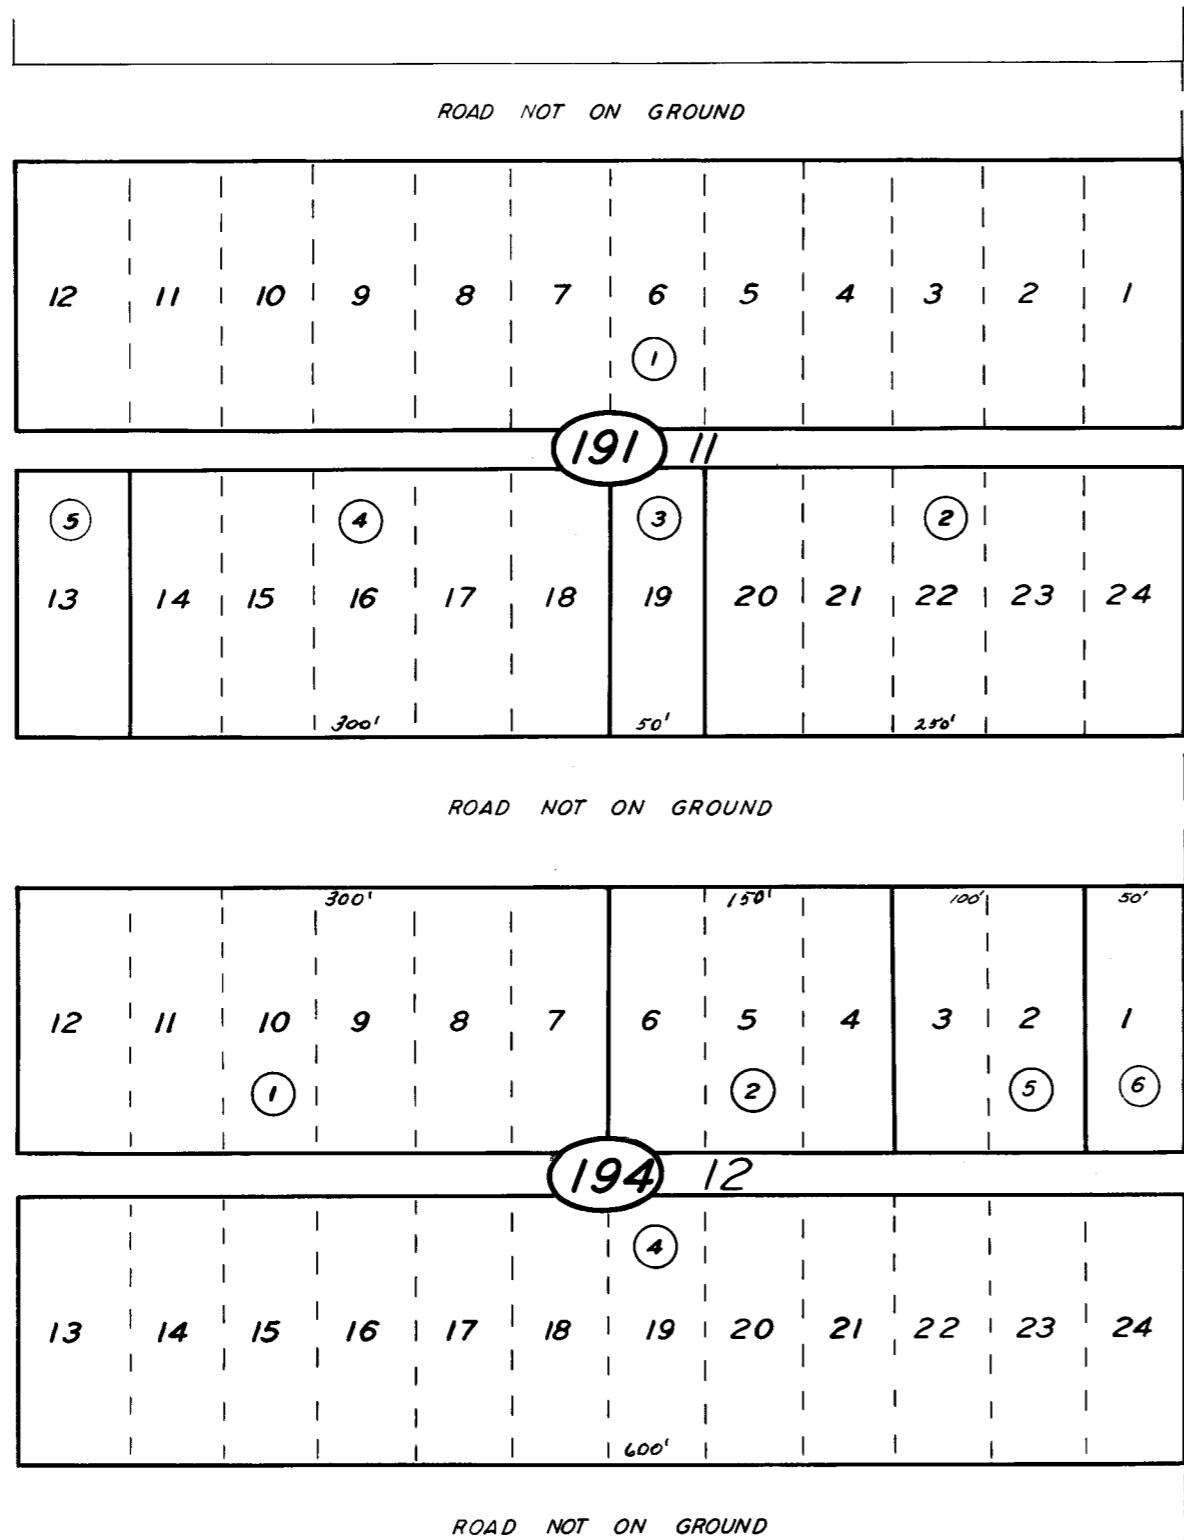

04

05

16

18

POR. SEVILLE TOWNSITE, R.M. 15-4

ASSESSOR'S MAPS BK. 50, PG. 19
 COUNTY OF TULARE, CALIF.

NOTE — ASSESSOR'S BLOCK NUMBERS SHOWN IN ELLIPSES
 ASSESSOR'S PARCEL NUMBERS SHOWN IN CIRCLES

