
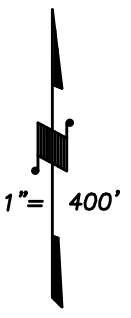



DISCLAIMER

THIS MAP WAS PREPARED FOR LOCAL PROPERTY ASSESSMENT PURPOSES ONLY AND THE PARCELS SHOWN HEREON MAY NOT COMPLY WITH STATE AND LOCAL SUBDIVISION ORDINANCES, AND NO LIABILITY IS ASSUMED FOR THE USE OF THE INFORMATION SHOWN HEREON.

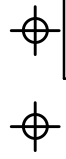

Bk. 048

05

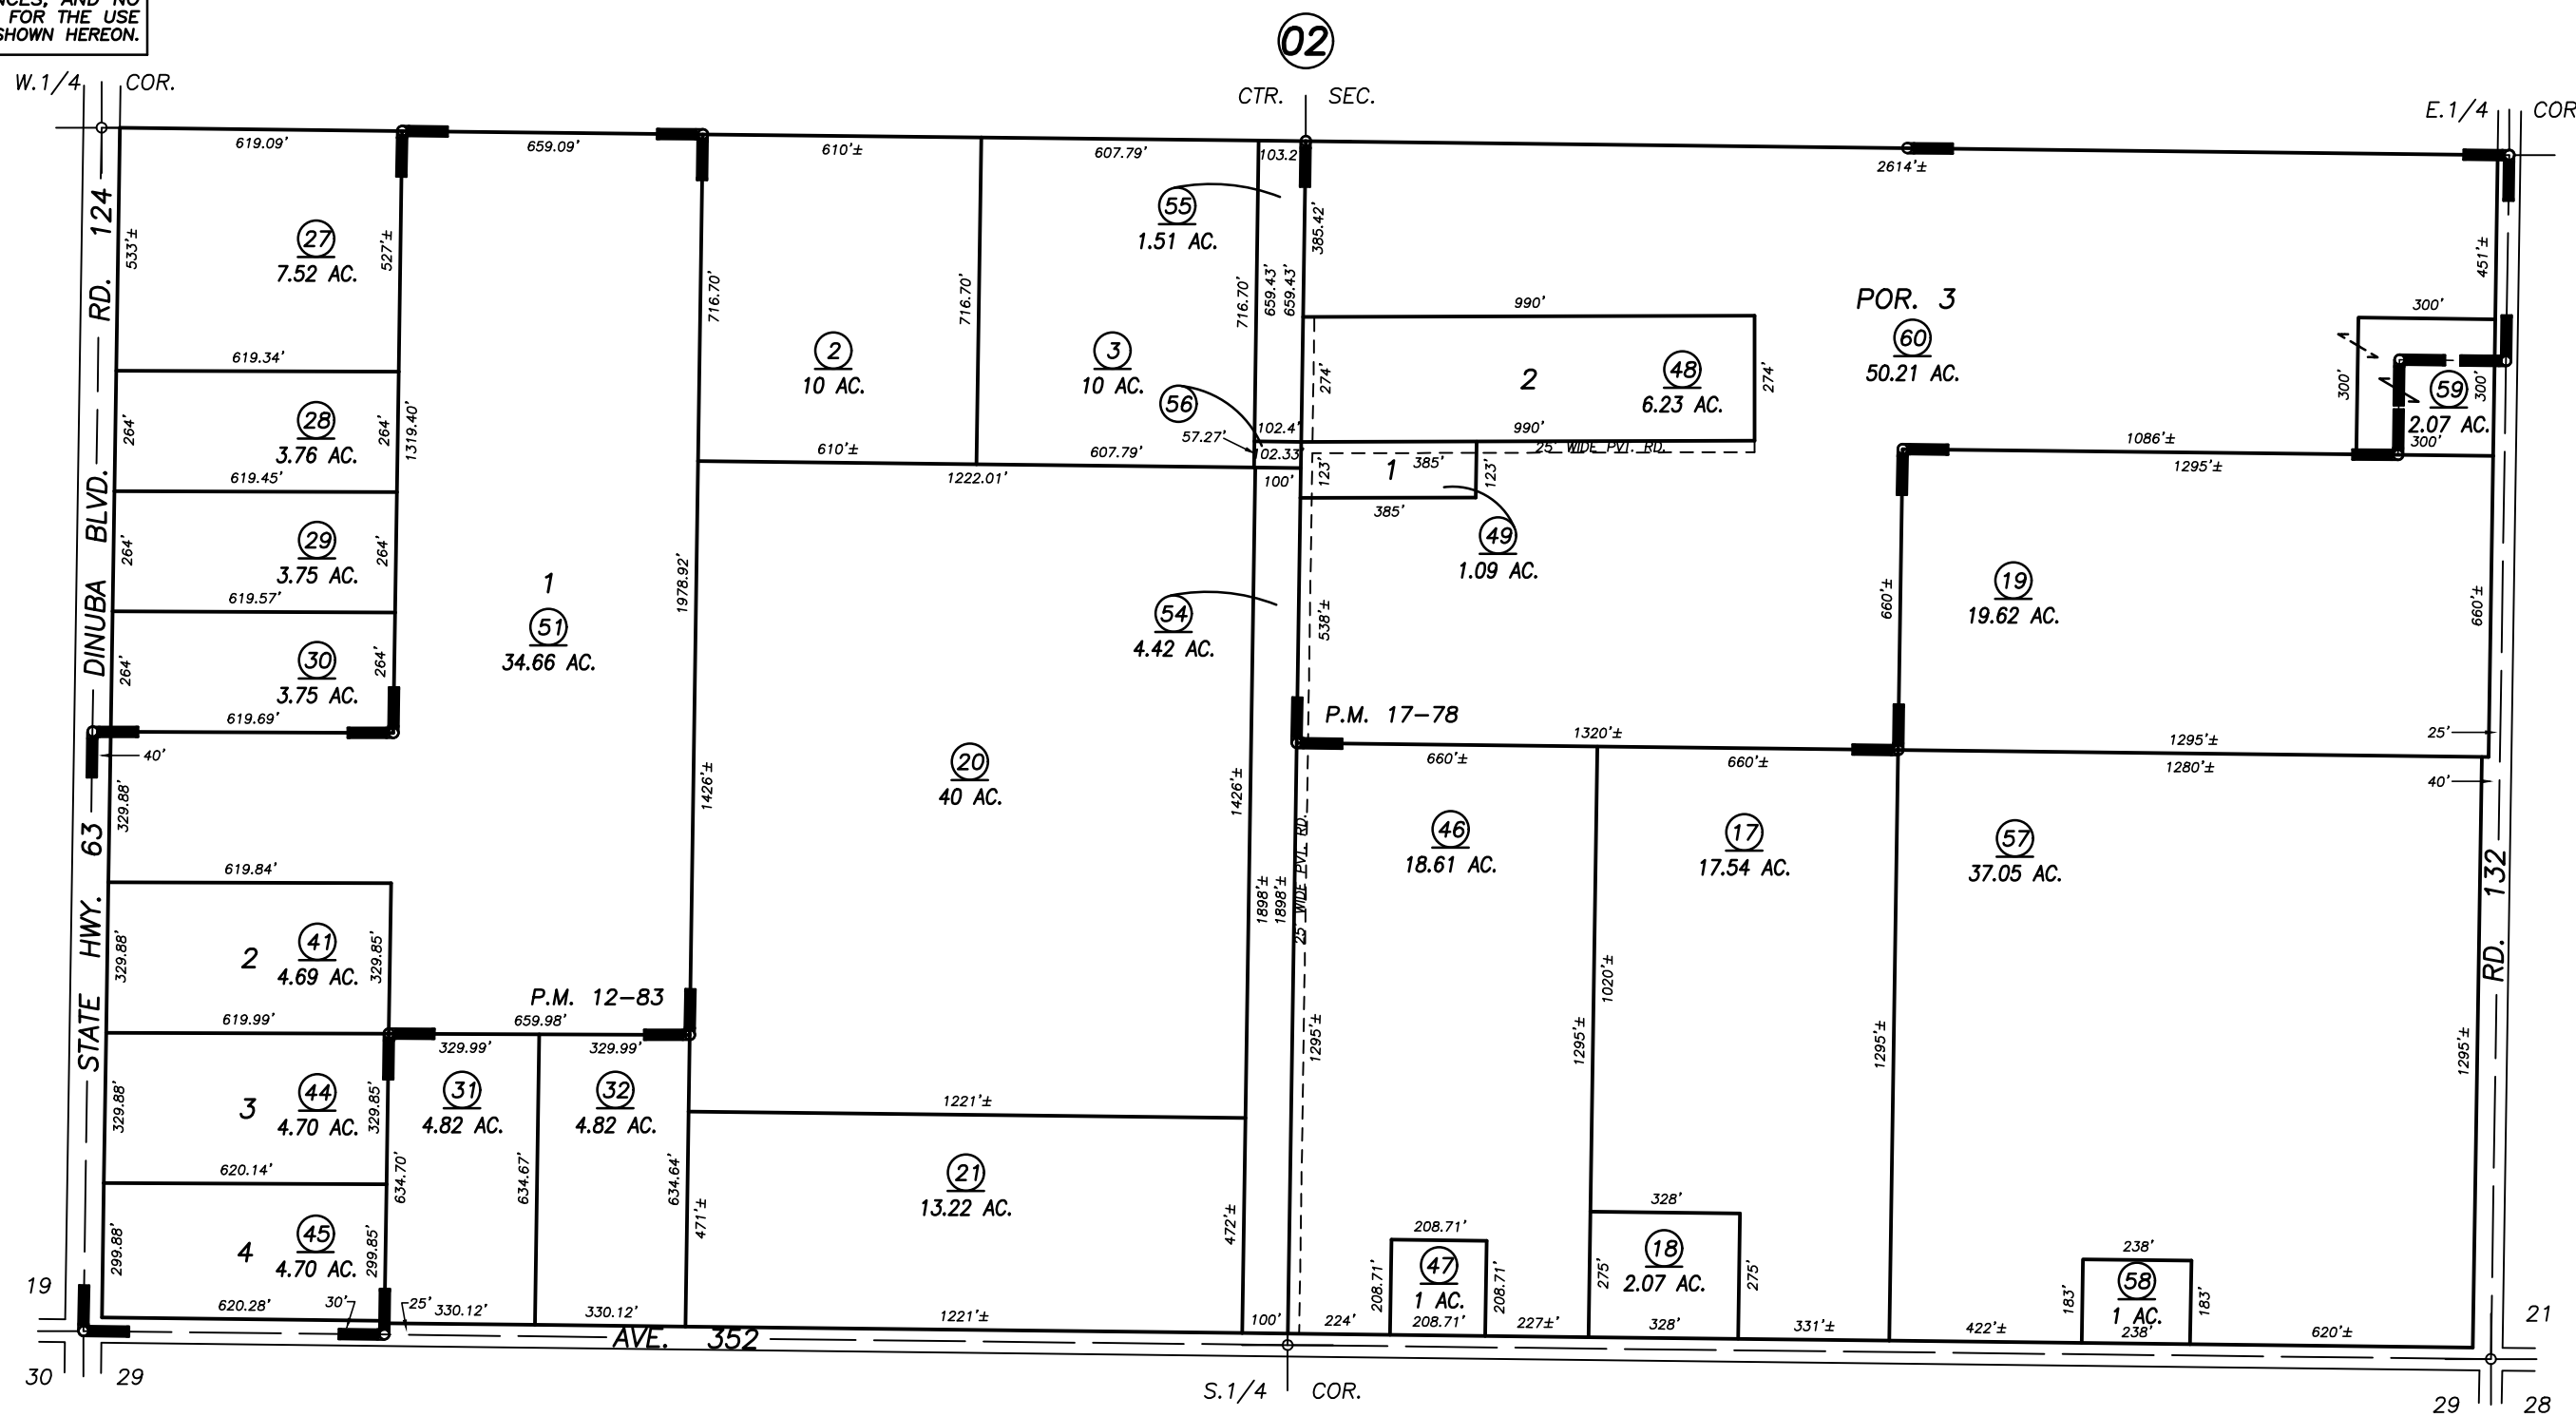

PARCEL MAP 1182, P.M. 12-83
POR. PARCEL MAP 1677, P.M. 17-78

CITY OF VISALIA
ASSESSOR'S MAPS BK. 051 , PG. 01
COUNTY OF TULARE, CALIFORNIA, U.S.A.

NOTE: Assessor's Parcel Numbers Shown in Circles (1) (123)
Assessor's Block Numbers Shown in Ellipses

2010-0059115	07/10/2012	JRS
REVISION	DATE	TECH