

**DISCLAIMER**

THIS MAP WAS PREPARED FOR LOCAL PROPERTY ASSESSMENT PURPOSES ONLY. THE PARCELS SHOWN HEREON MAY NOT COMPLY WITH STATE AND LOCAL SUBDIVISION ORDINANCES. NO LIABILITY IS ASSUMED FOR THE USE OF THE INFORMATION HEREON.


REVISED: 07/28/2015  
REASON: 2015-0027404  
CAD TECH: ARL

N 1/2 SEC. 34, T.17S., R.25E., M. D. B. & M.

TAX CODE AREA

051-09

153-086

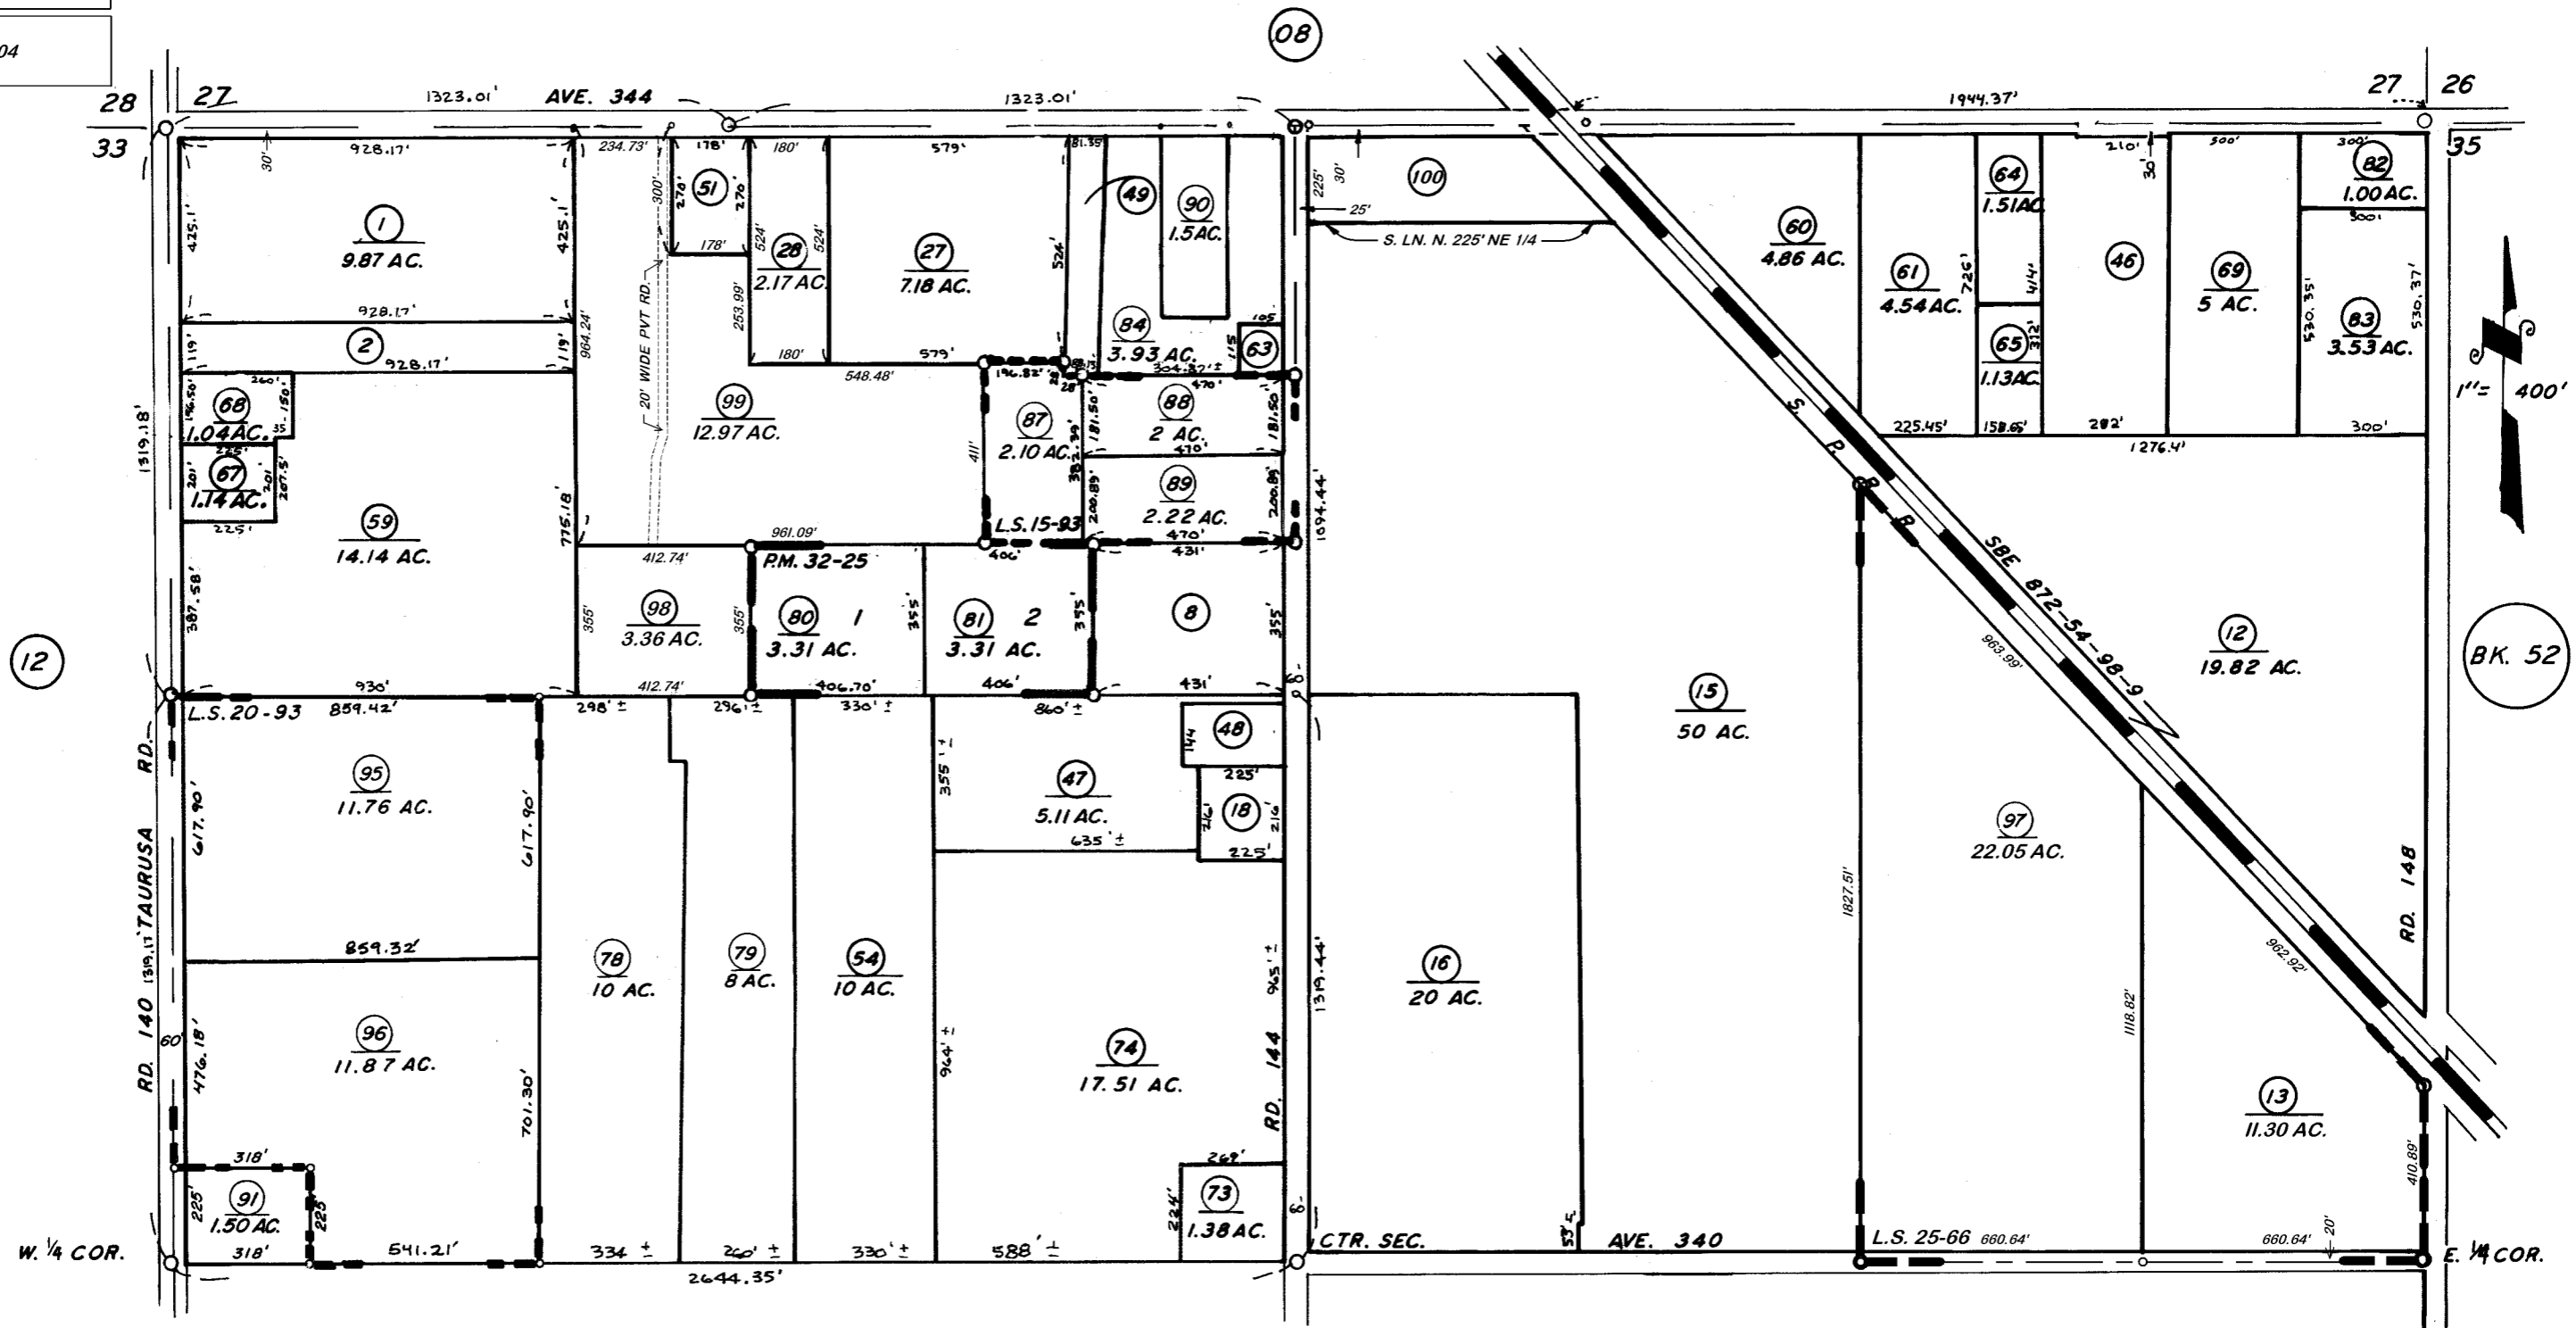

PARCEL MAP 3124 P.M. 32-25  
RECORD OF SURVEY L.S. 15-93  
RECORD OF SURVEY L.S. 20-93  
RECORD OF SURVEY, L.S. 25-66

ASSESSOR'S MAPS BK. 51, PG. 09.  
COUNTY OF TULARE, CALIF.

NOTE—ASSESSOR'S BLOCK NUMBERS SHOWN IN ELIPSES  
ASSESSOR'S PARCEL NUMBERS SHOWN IN CIRCLES