


**DISCLAIMER**  
 THIS MAP WAS PREPARED FOR LOCAL PROPERTY ASSESSMENT PURPOSES ONLY. THE PARCELS SHOWN HEREON MAY NOT COMPLY WITH STATE AND LOCAL SUBDIVISION ORDINANCES. NO LIABILITY IS ASSUMED FOR THE USE OF THE INFORMATION HEREON. R & T CODE SEC. 327, 408.3, ETC.  
 REVISED: 12/04/2018  
 REASON: 2018-0047440  
 CAD TECH: NFL

S 1/2 SEC. 33, T.17S., R.25E., M. D. B. & M.

TAX CODE AREA **51-11**  
 153-045

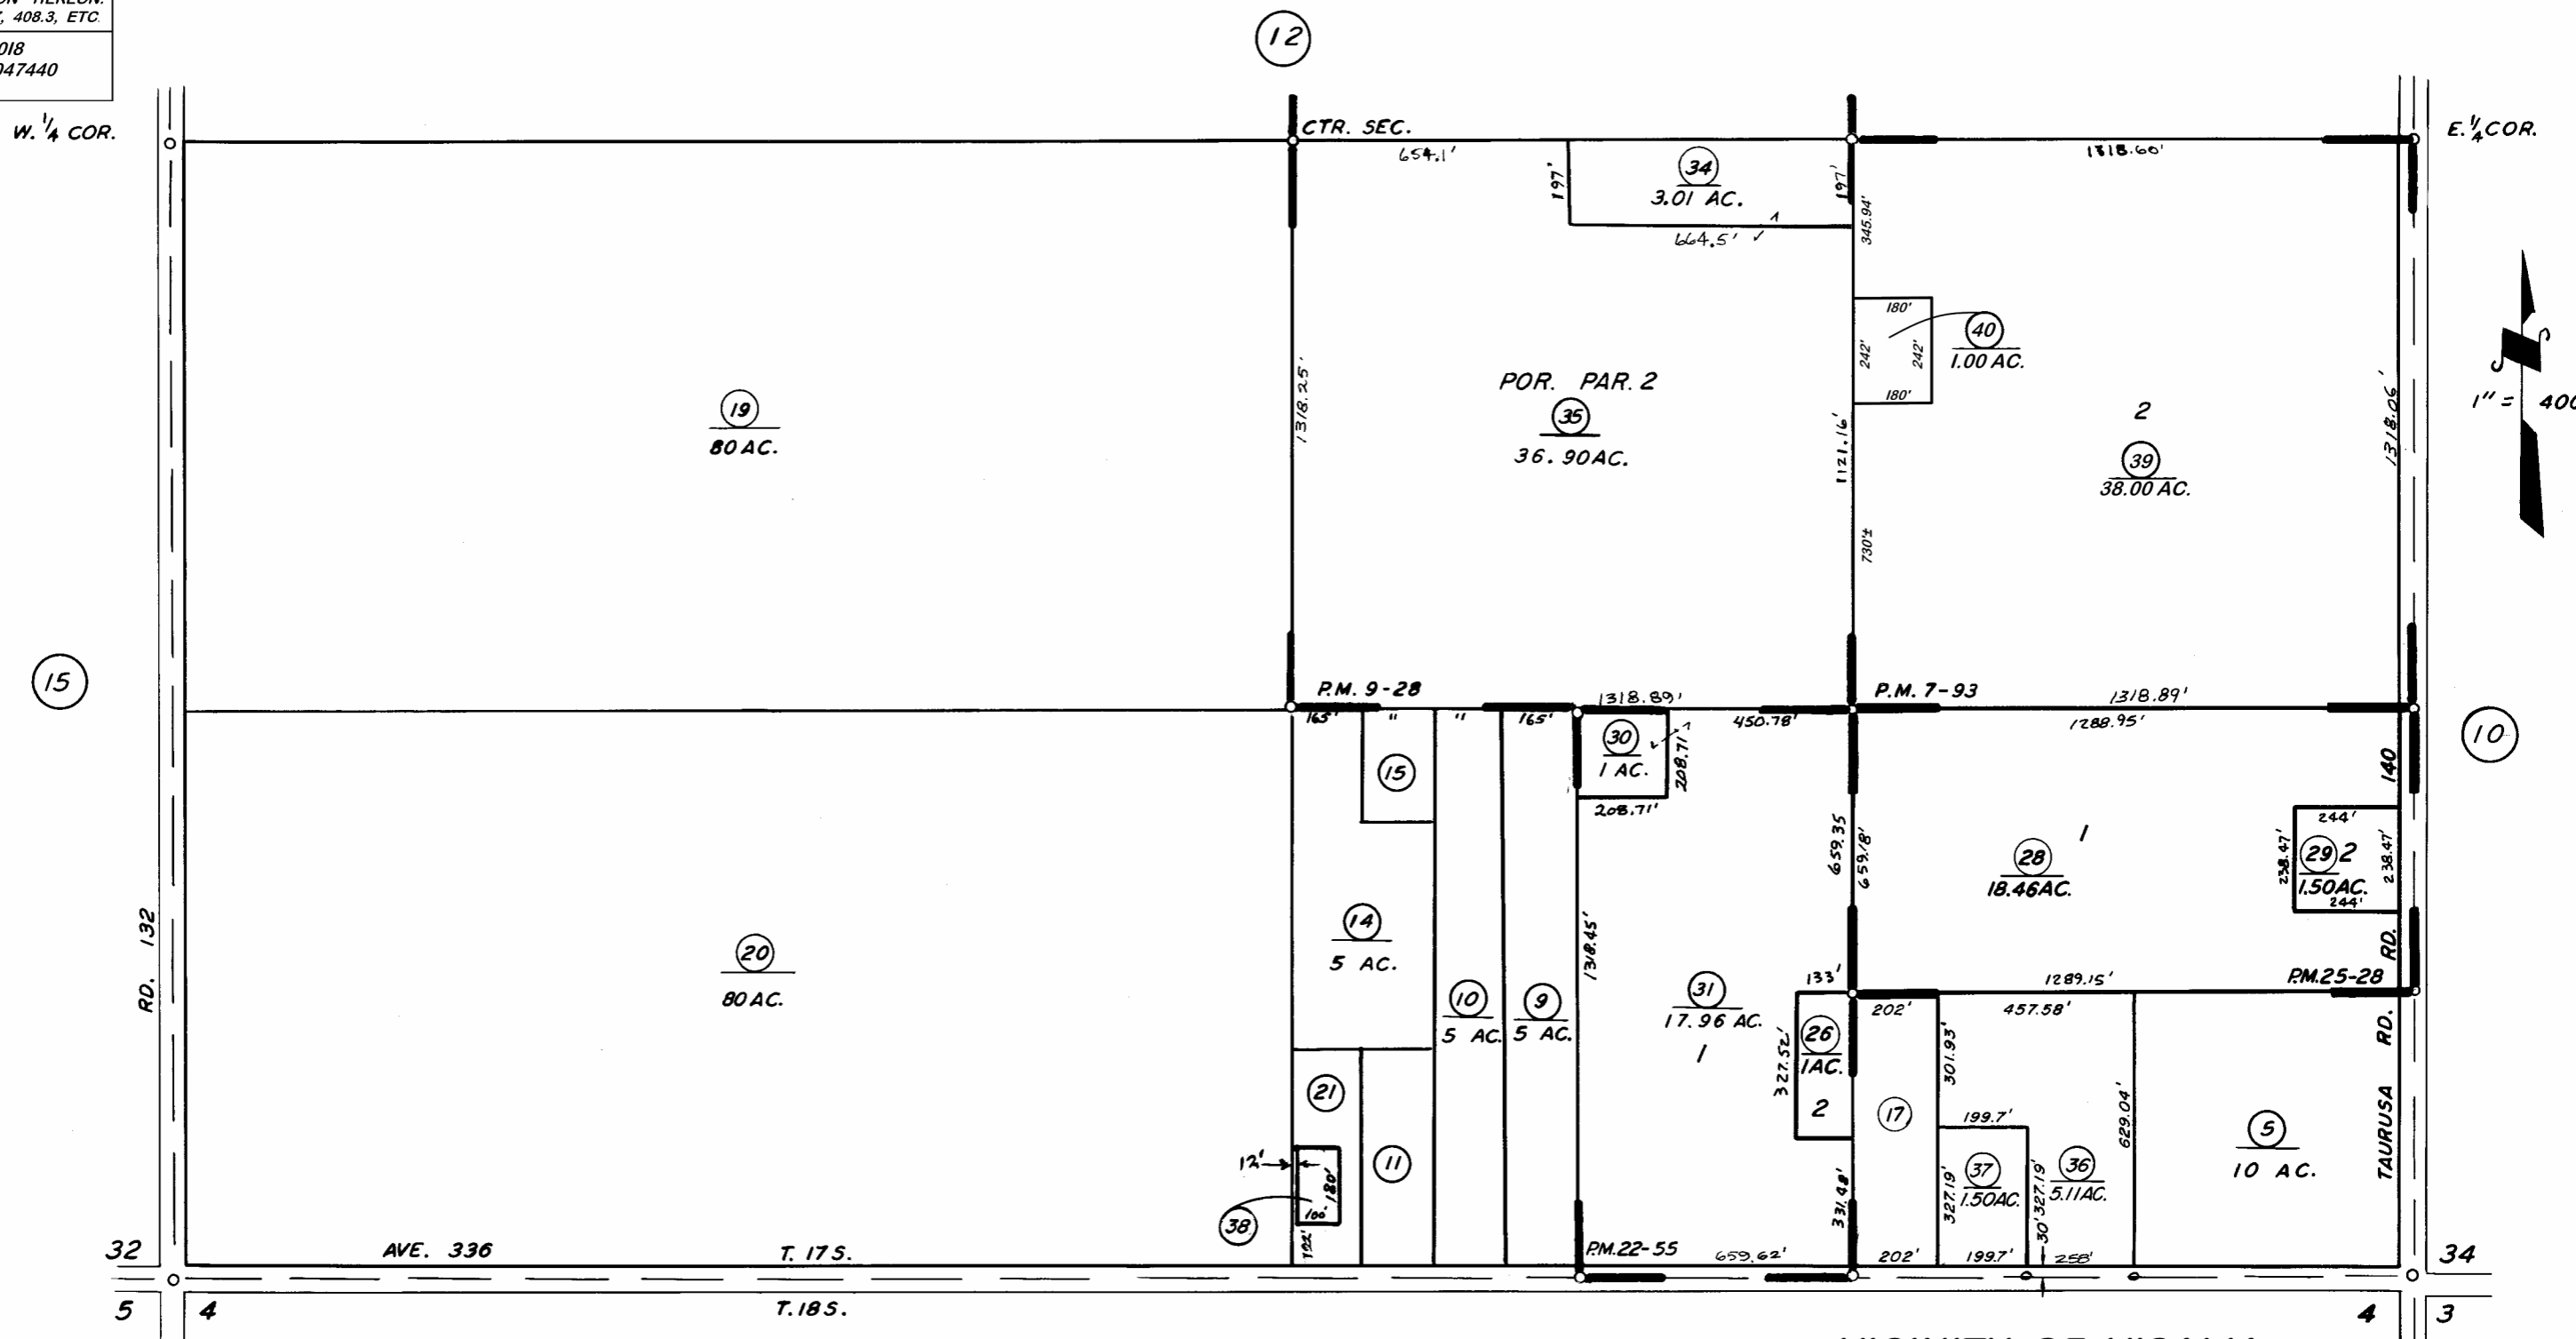

PARCEL MAP 693, P.M. 7-93  
 POR. PARCEL MAP 828, P.M. 9-28  
 PARCEL MAP 2154, P.M. 22-55  
 PARCEL MAP 2427, P.M. 25-28

BK. 79

VICINITY OF VISALIA  
 ASSESSOR'S MAPS BK. 51, PG. 11.  
 COUNTY OF TULARE, CALIF.

NOTE — ASSESSOR'S BLOCK NUMBERS SHOWN IN ELLIPSES  
 ASSESSOR'S PARCEL NUMBERS SHOWN IN CIRCLES