


DISCLAIMER
 THIS MAP WAS PREPARED FOR LOCAL PROPERTY ASSESSMENT PURPOSES ONLY AND THE PARCELS SHOWN HEREON MAY NOT COMPLY WITH STATE AND LOCAL SUBDIVISION ORDINANCES, AND NO LIABILITY IS ASSUMED FOR THE USE OF THE INFORMATION SHOWN HEREON.

N1/2 SEC.28, T.17S, R.25E., M.D.B.&M.

Tax Area Code **51-14**
 153-086

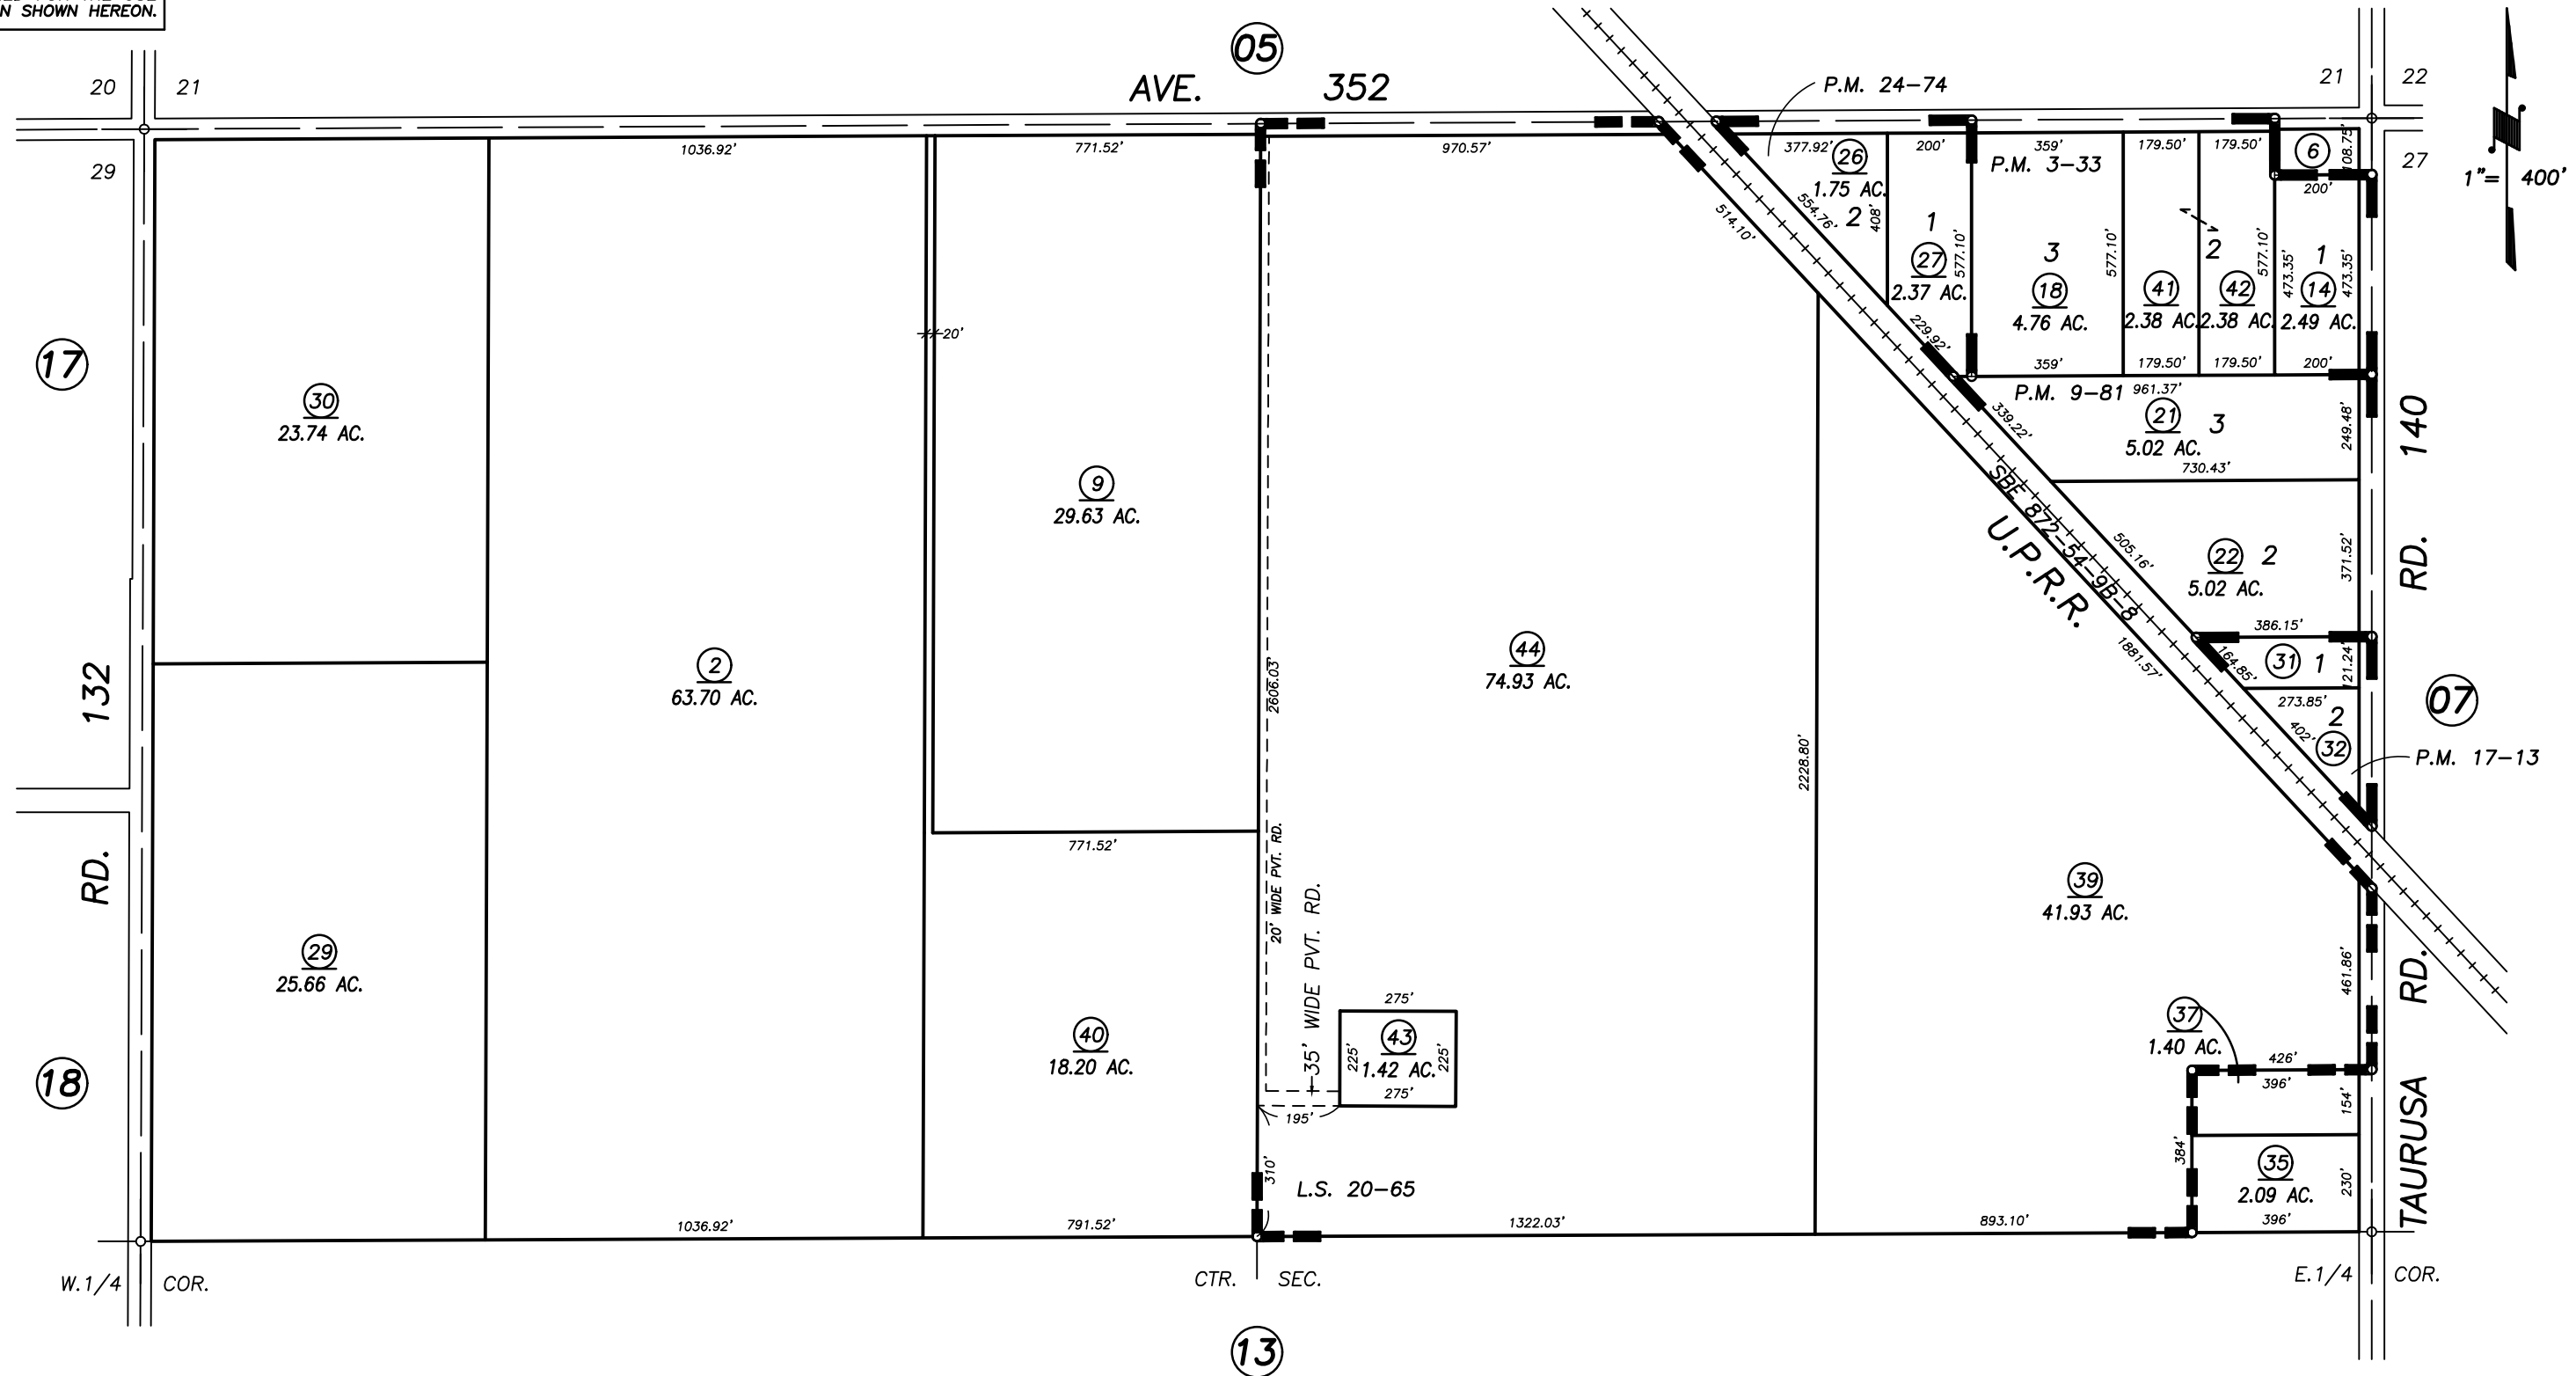

PARCEL MAP 233, P.M. 3-33
 PARCEL MAP 880, P.M. 9-81
 PARCEL MAP 1612, P.M. 17-13
 PARCEL MAP 2373, P.M. 24-74
 RECORD OF SURVEY, L.S. 20-65

VICINITY OF VISALIA
 ASSESSOR'S MAPS BK. 051 , PG. 14
 COUNTY OF TULARE, CALIFORNIA, U.S.A.