




DISCLAIMER
 THIS MAP WAS PREPARED FOR LOCAL PROPERTY ASSESSMENT PURPOSES ONLY. THE PARCELS SHOWN HEREON MAY NOT COMPLY WITH STATE AND LOCAL SUBDIVISION ORDINANCES. NO LIABILITY IS ASSUMED FOR THE USE OF THE INFORMATION HEREON.

REVISED: 01/20/2023
 REASON: 2020-0035281
 CAD TECH: JDF

SEC. 29 & SEC. 32, T.17S., R.25E., M.D.B.&M.

TAX CODE AREA
 153-051 153-045
 153-053 153-046
 153-096 153-047
 153-097 153-086
 153-091

051-15

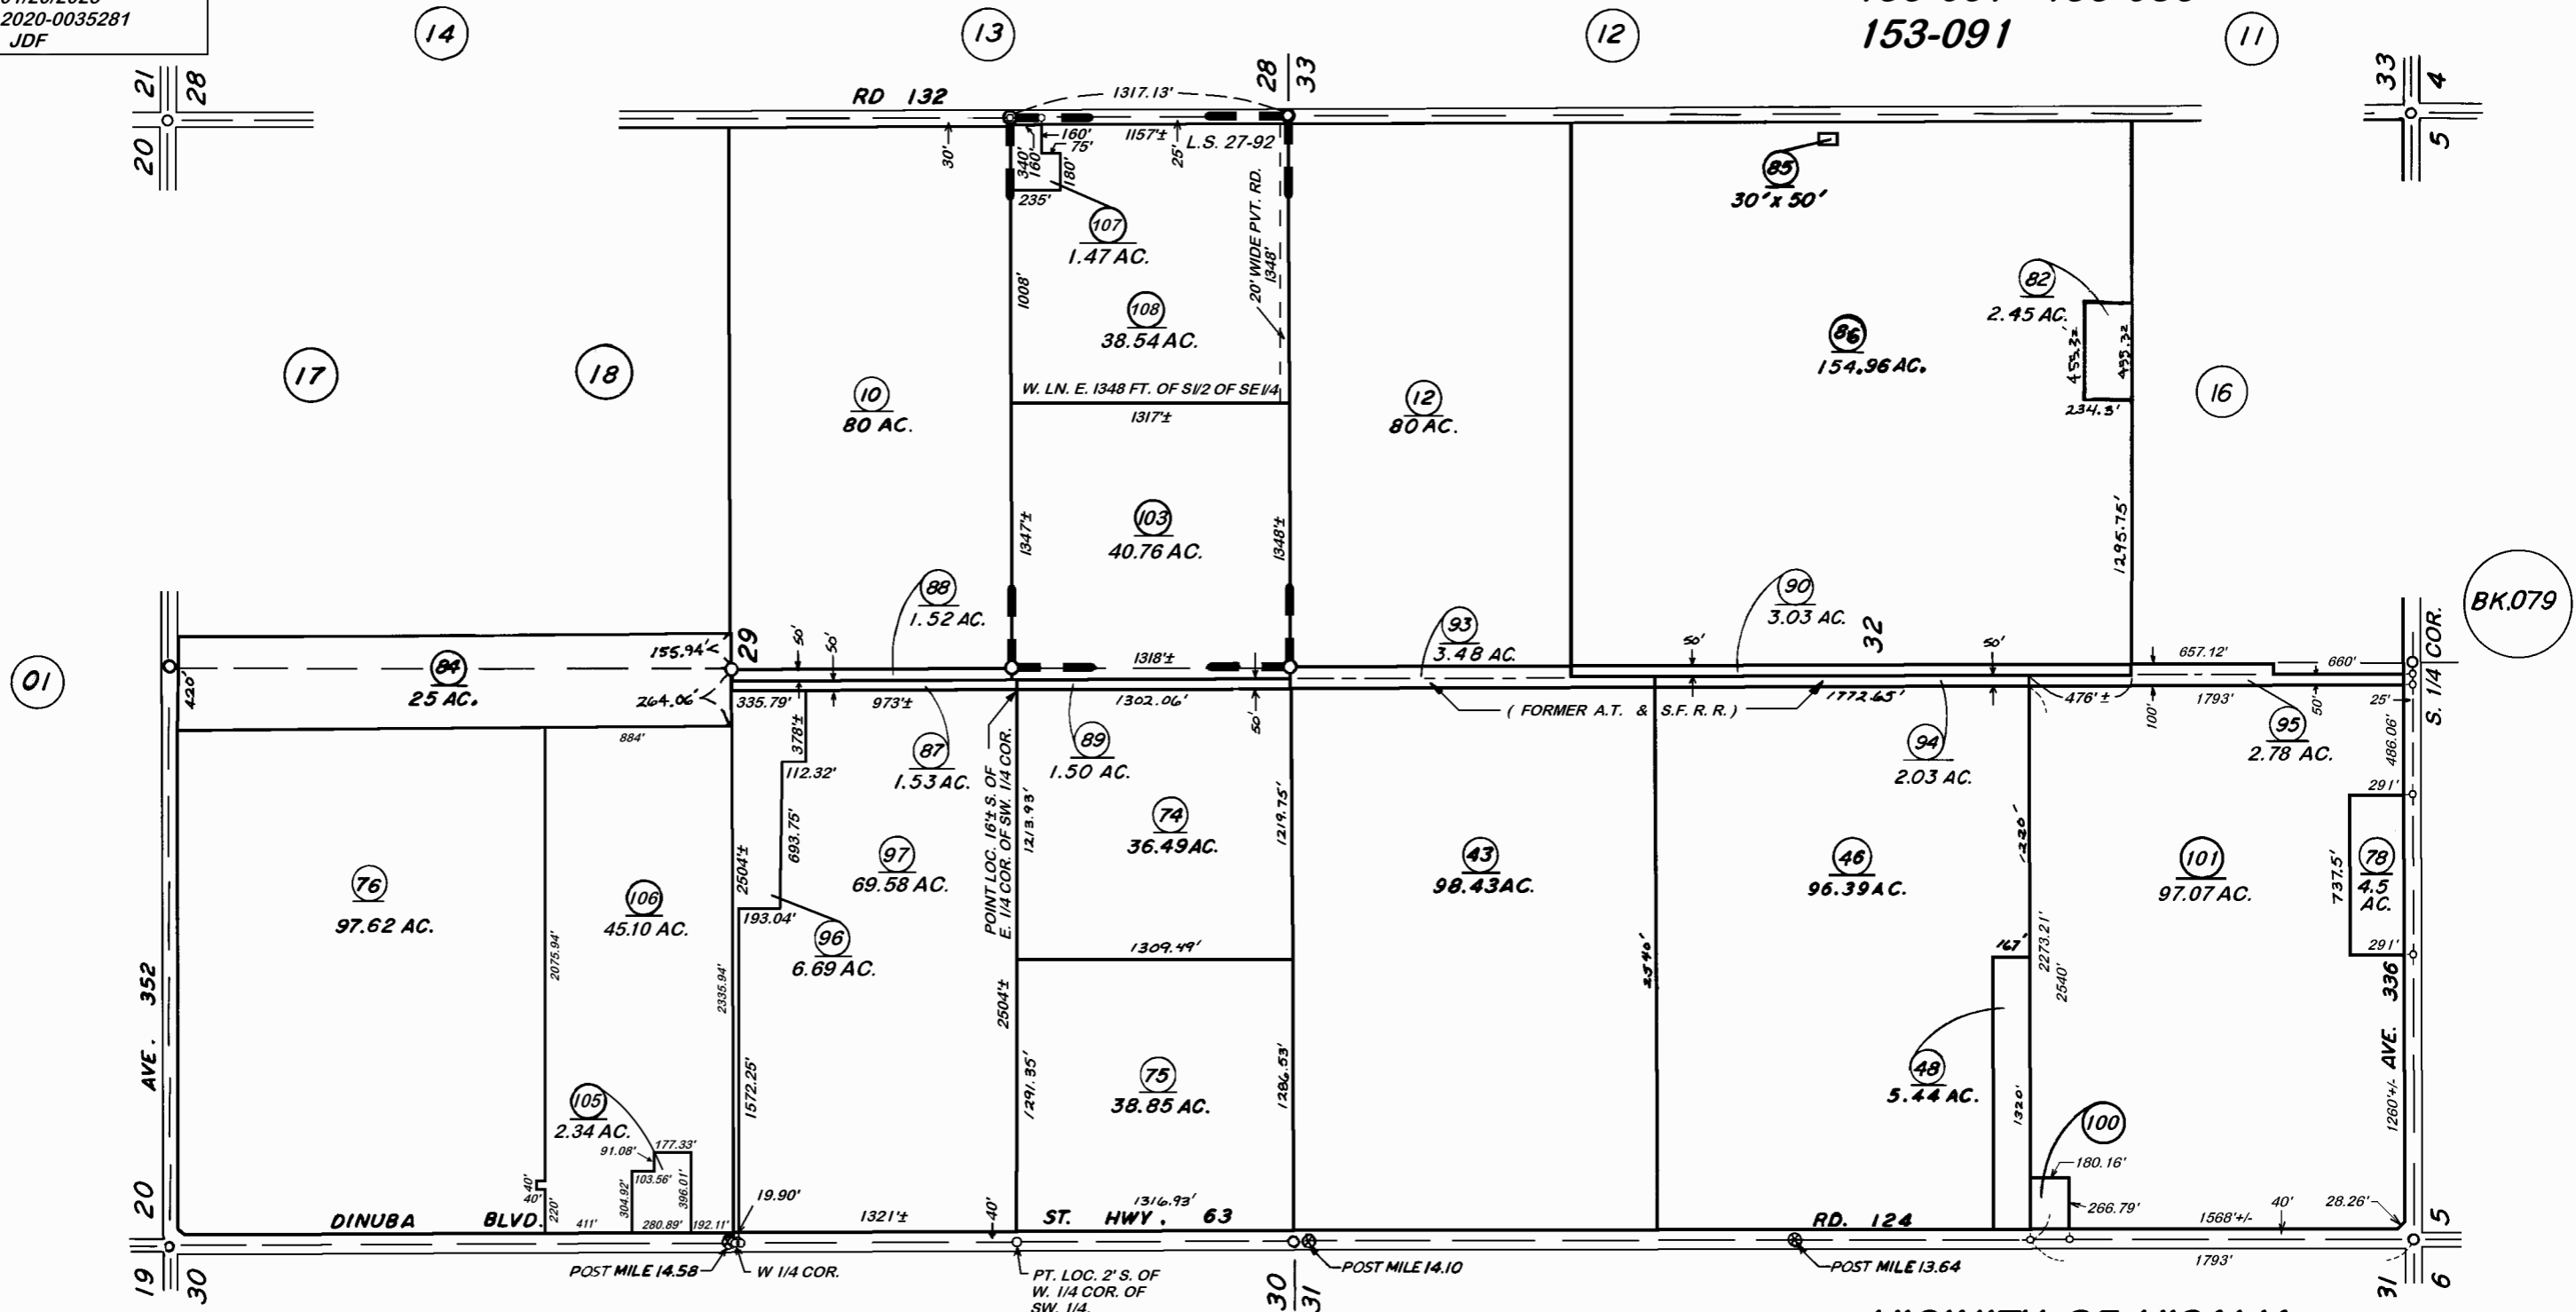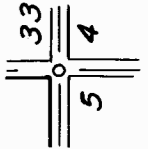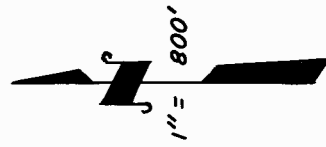

RECORD OF SURVEY, L.S. 27-92

BK. 48

VICINITY OF VISALIA
 ASSESSOR'S MAPS BK. 051 PG. 15.
 COUNTY OF TULARE, CALIF.

NOTE — ASSESSOR'S BLOCK NUMBERS SHOWN IN ELLIPSES
 ASSESSOR'S PARCEL NUMBERS SHOWN IN CIRCLES