



S.1/2 OF SEC.15, T.17S., R.25E., M.D.B. & M.

Tax Area Codes 051-20


153-085

153-086

DISCLAIMER
 THIS MAP WAS PREPARED FOR LOCAL PROPERTY ASSESSMENT PURPOSES ONLY AND THE PARCELS SHOWN HEREON MAY NOT COMPLY WITH STATE AND LOCAL SUBDIVISION ORDINANCES, AND NO LIABILITY IS ASSUMED FOR THE USE OF THE INFORMATION SHOWN HEREON. R & T CODE SEC. 327, 408.3, ETC.

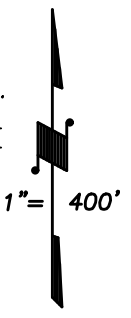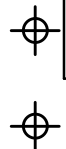

BASIS OF BEARINGS:
L.S. 25-76

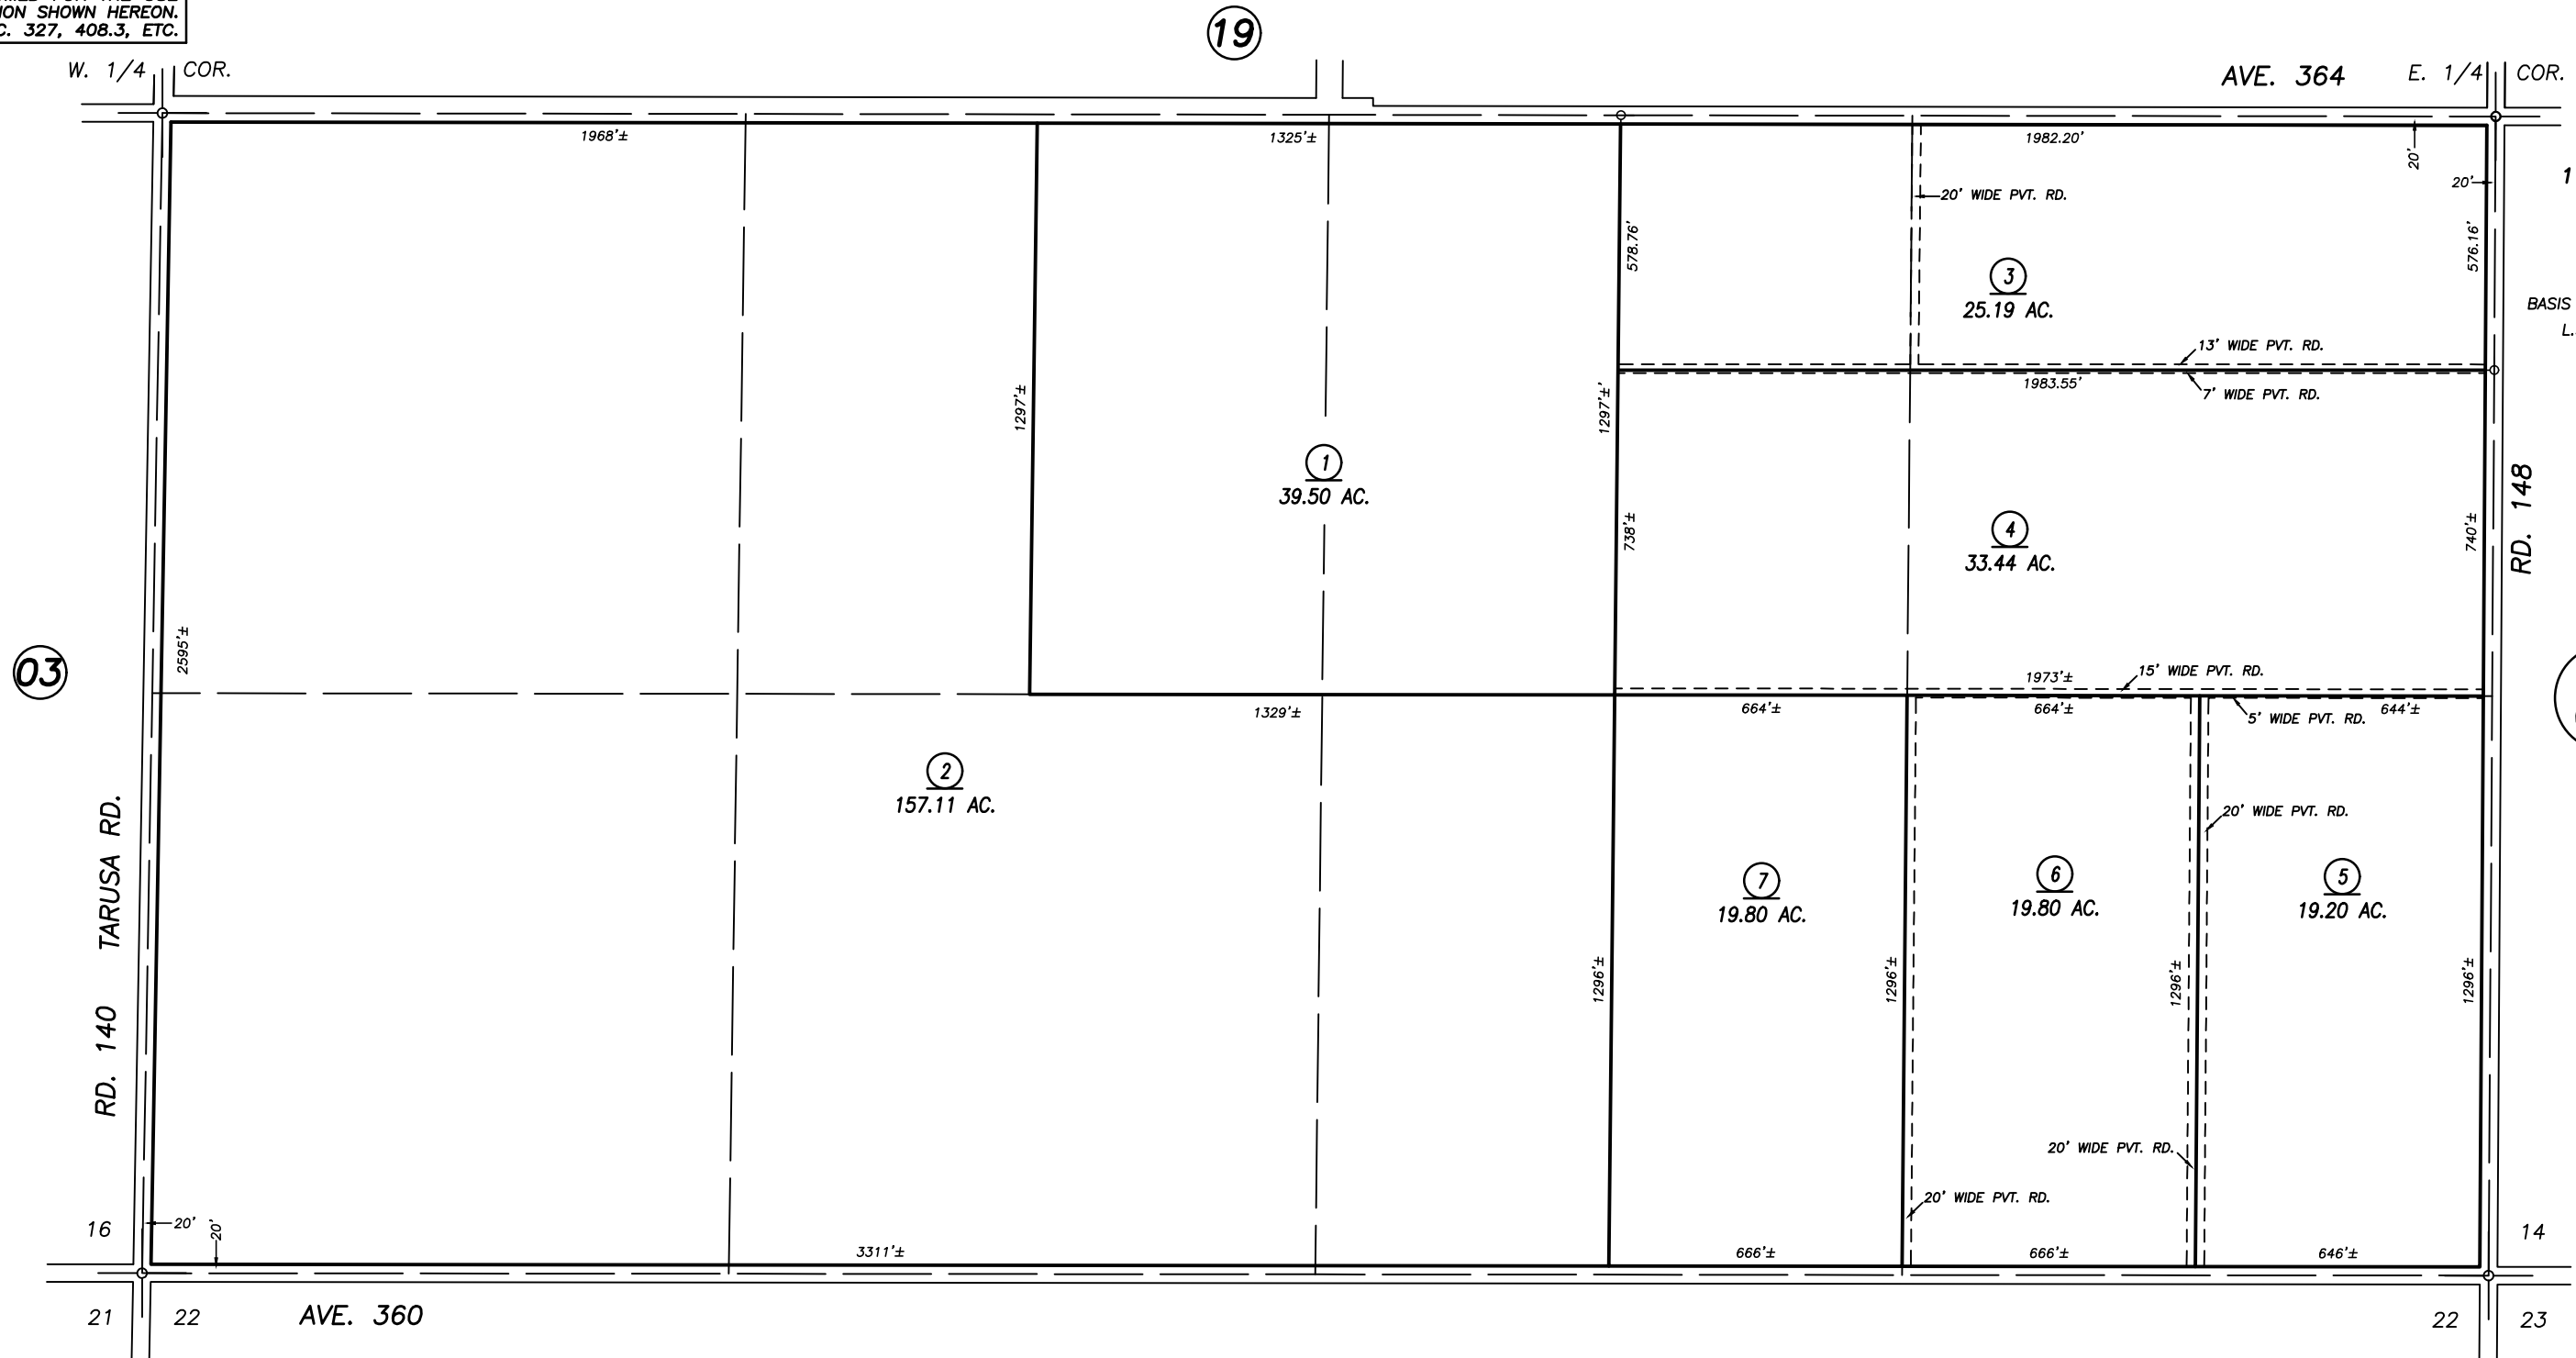

VICINITY OF VISALIA
 ASSESSOR'S MAPS BK. 051 , PG. 19
 COUNTY OF TULARE, CALIFORNIA, U.S.A.

NOTE: Assessor's Parcel Numbers Shown in Circles (1) (123) Assessor's Block Numbers Shown in Ellipses

CAD CONV.	03/31/2015	ASG
REVISION	DATE	TECH