

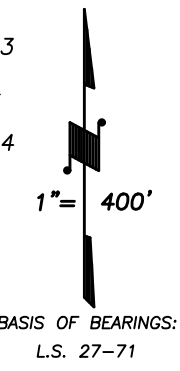
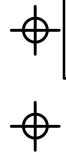


**DISCLAIMER**  
THIS MAP WAS PREPARED FOR LOCAL PROPERTY ASSESSMENT PURPOSES ONLY AND THE PARCELS SHOWN HEREON MAY NOT COMPLY WITH STATE AND LOCAL SUBDIVISION ORDINANCES, AND NO LIABILITY IS ASSUMED FOR THE USE OF THE INFORMATION SHOWN HEREON. R & T CODE SEC. 327, 408.3, ETC.

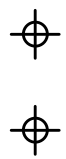

Bk. 051

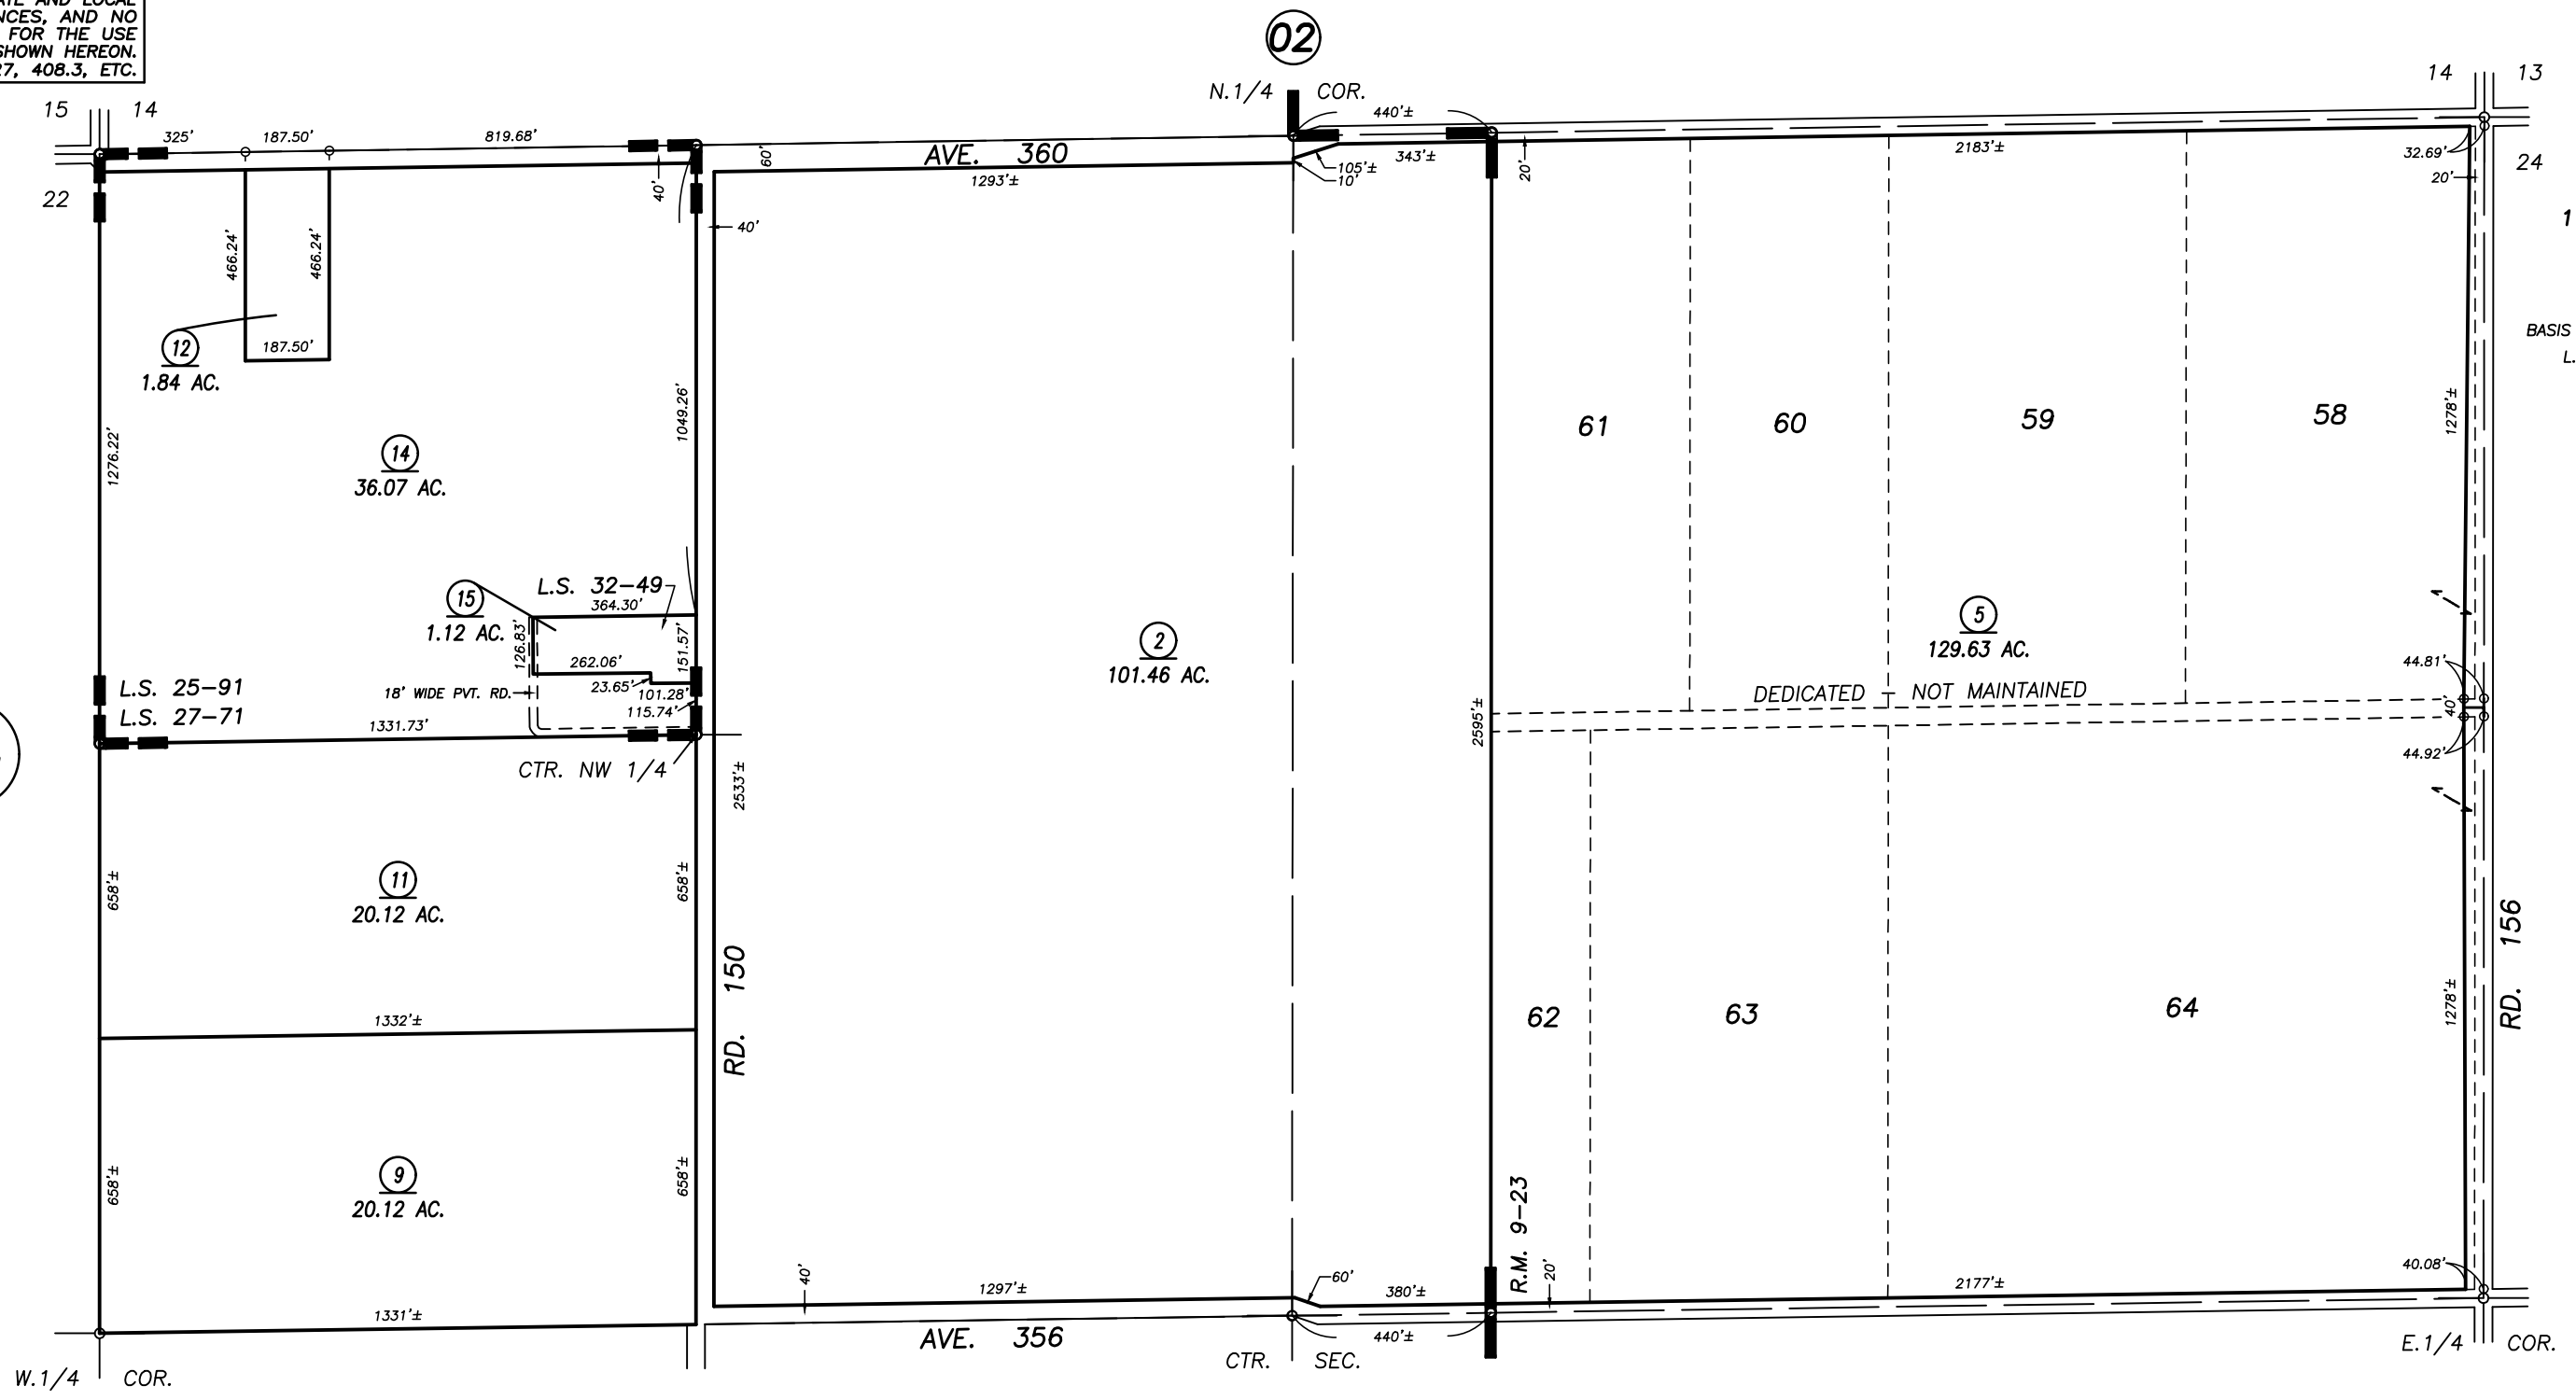

POR. ORANGE HEIGHTS, R.M. 9-23  
RECORD OF SURVEY, L.S. 25-91  
RECORD OF SURVEY, L.S. 27-71

VICINITY OF IVANHOE  
ASSESSOR'S MAPS BK. 052 , PG. 11  
COUNTY OF TULARE, CALIFORNIA, U.S.A.