



**DISCLAIMER**

THIS MAP WAS PREPARED FOR LOCAL PROPERTY ASSESSMENT PURPOSES ONLY. THE PARCELS SHOWN HEREON MAY NOT COMPLY WITH STATE AND LOCAL SUBDIVISION ORDINANCES. NO LIABILITY IS ASSUMED FOR THE USE OF THE INFORMATION HEREON.

REVISED: 09/13/2007  
REASON: 2004-0094245  
CAD TECH: PHN

N 1/2 SEC. 31, T. 17 S., R. 26 E. M. D. B. & M.

TAX CODE AREA **052-19**  
153-070

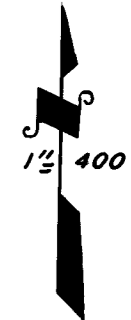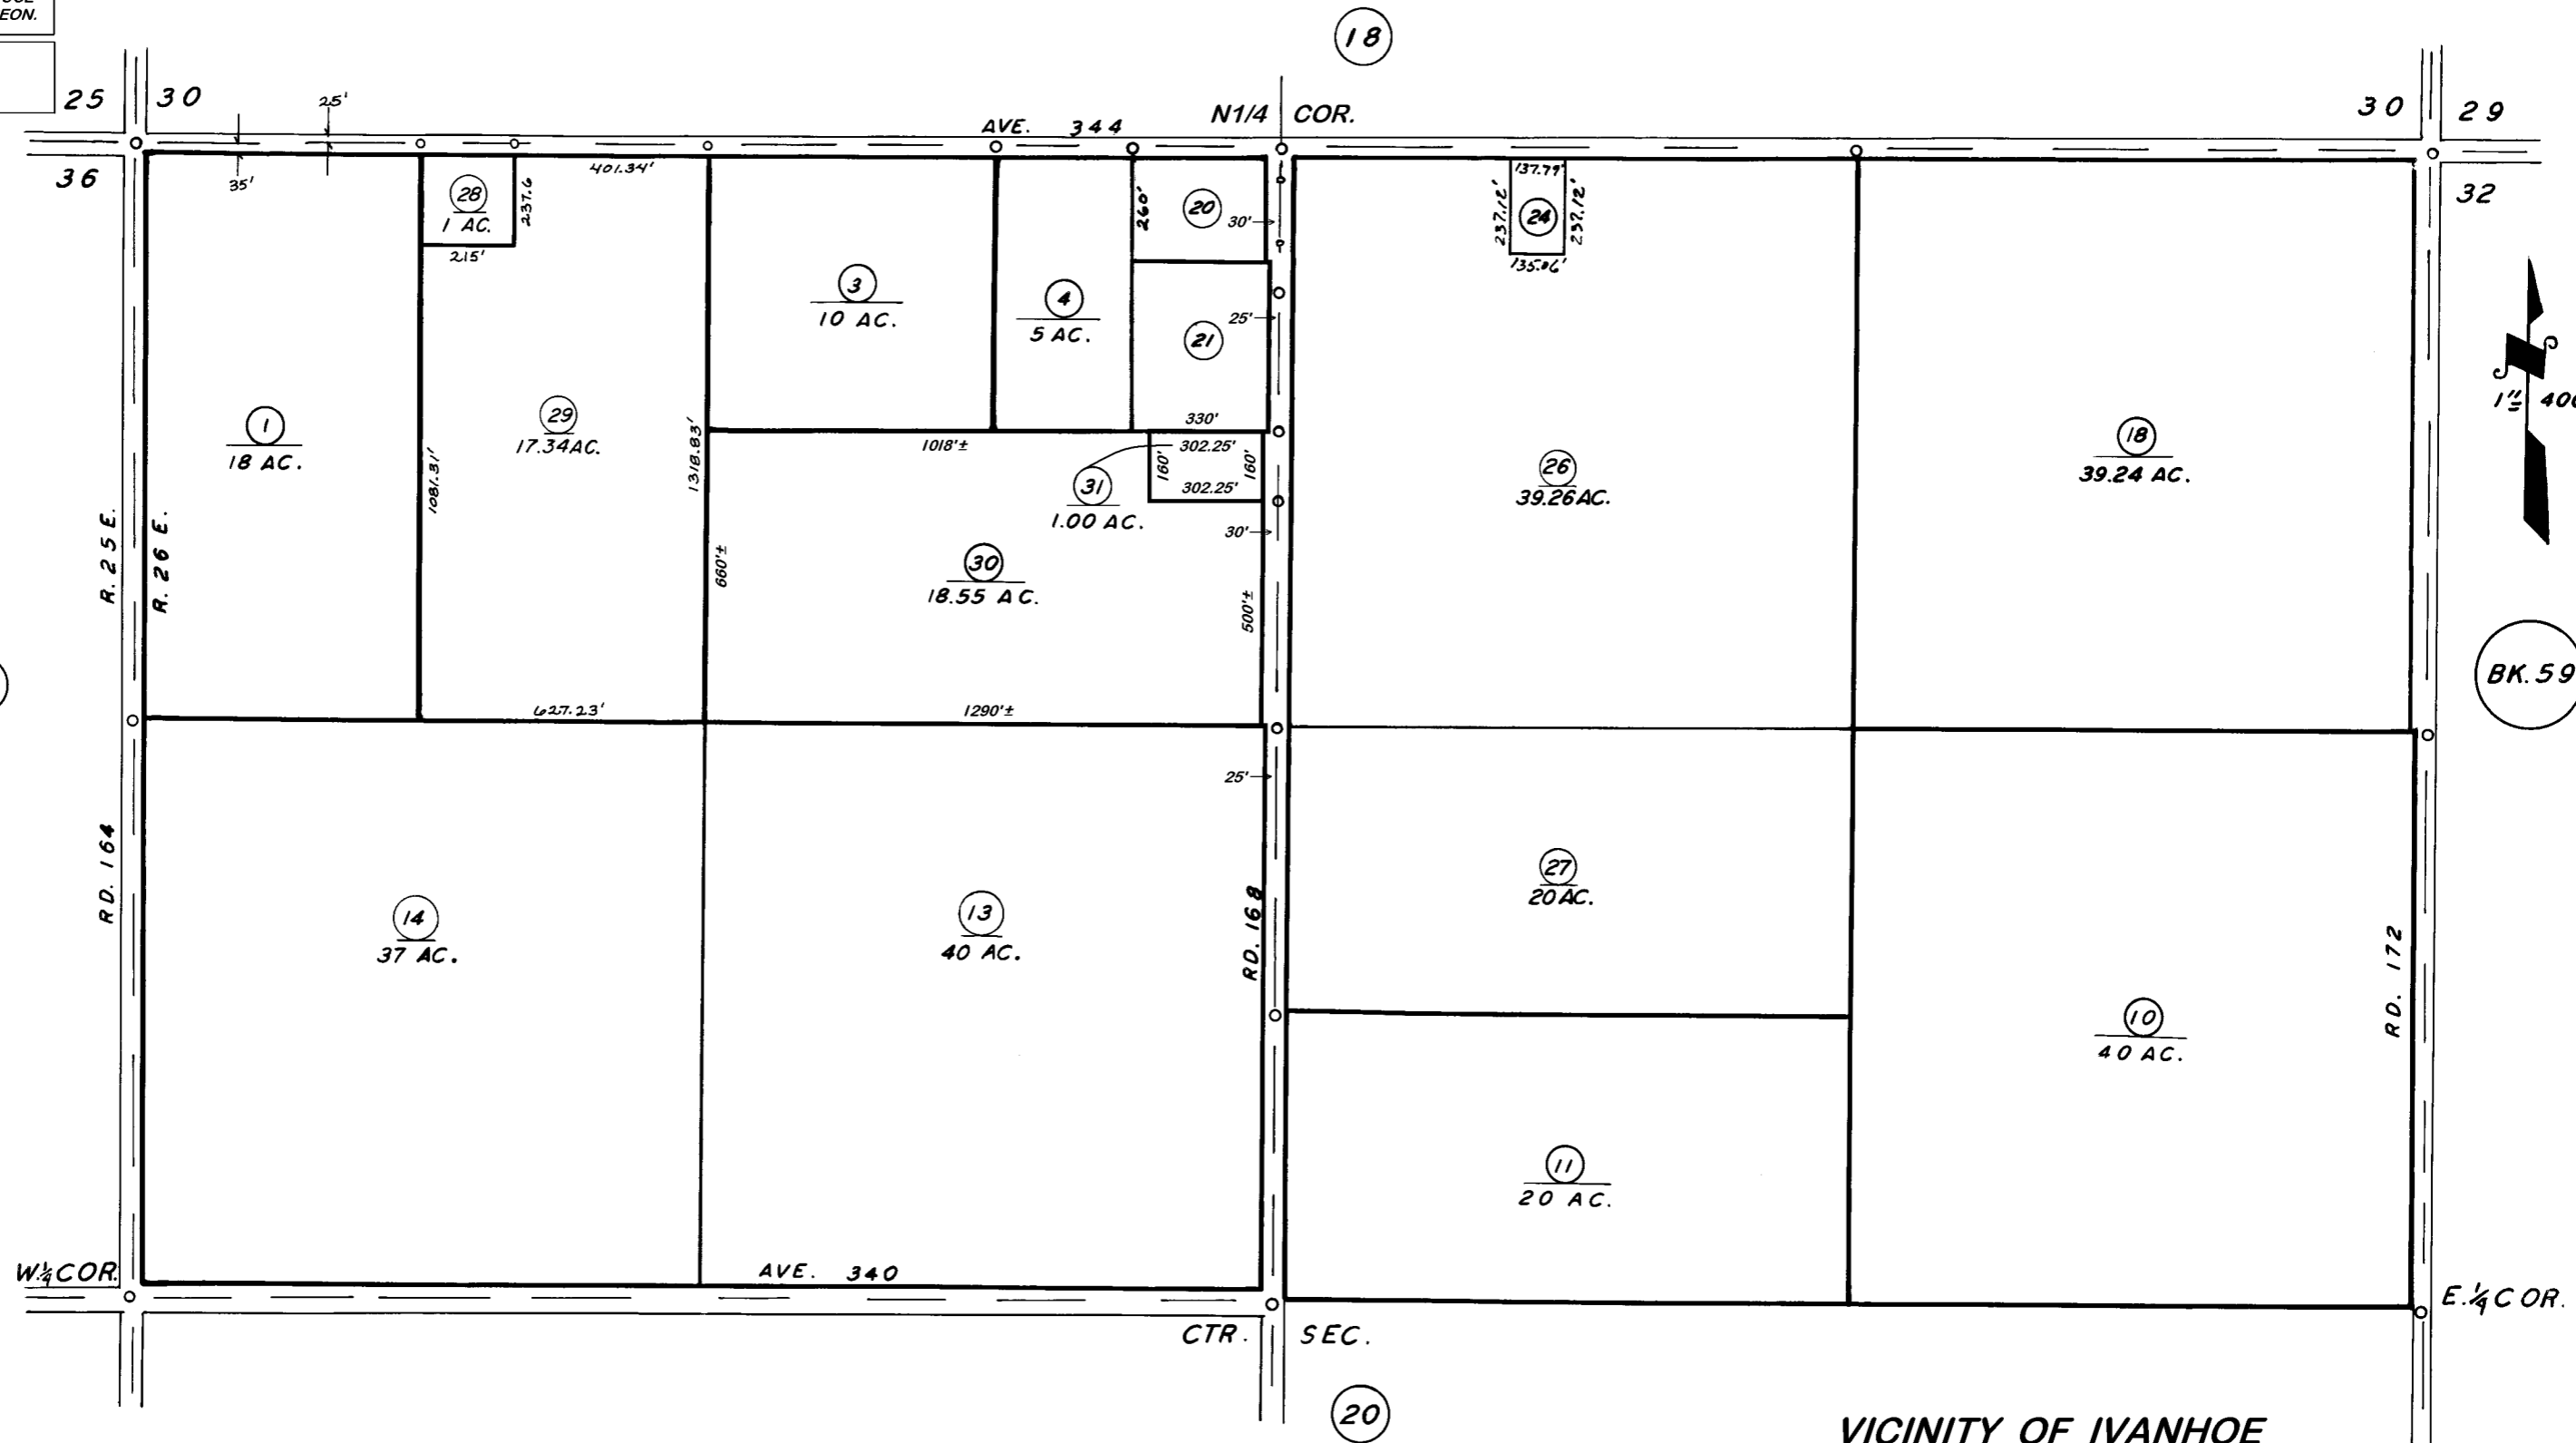

BK. 59

VICINITY OF IVANHOE

ASSESSOR'S MAPS BK. 052, PG. 19

COUNTY OF TULARE, CALIF.

NOTE -- ASSESSOR'S BLOCK NUMBERS SHOWN IN ELLIPSES  
ASSESSOR'S PARCEL NUMBERS SHOWN IN CIRCLES

