


70  
12

**DISCLAIMER**  
 THIS MAP WAS PREPARED FOR LOCAL PROPERTY ASSESSMENT PURPOSES ONLY. THE PARCELS SHOWN HEREON MAY NOT COMPLY WITH STATE AND LOCAL SUBDIVISION ORDINANCES. NO LIABILITY IS ASSUMED FOR THE USE OF THE INFORMATION HEREON. R & T CODE SEC. 327, 408.3, ETC.

REVISED: 12/14/2021  
 REASON: 2021-0058932  
 CAD TECH: NFL

N 1/2 SEC. 36, T. 17S., R. 25 E. M. D. B. & M.

TAX CODE AREA **52-21**  
 153-070

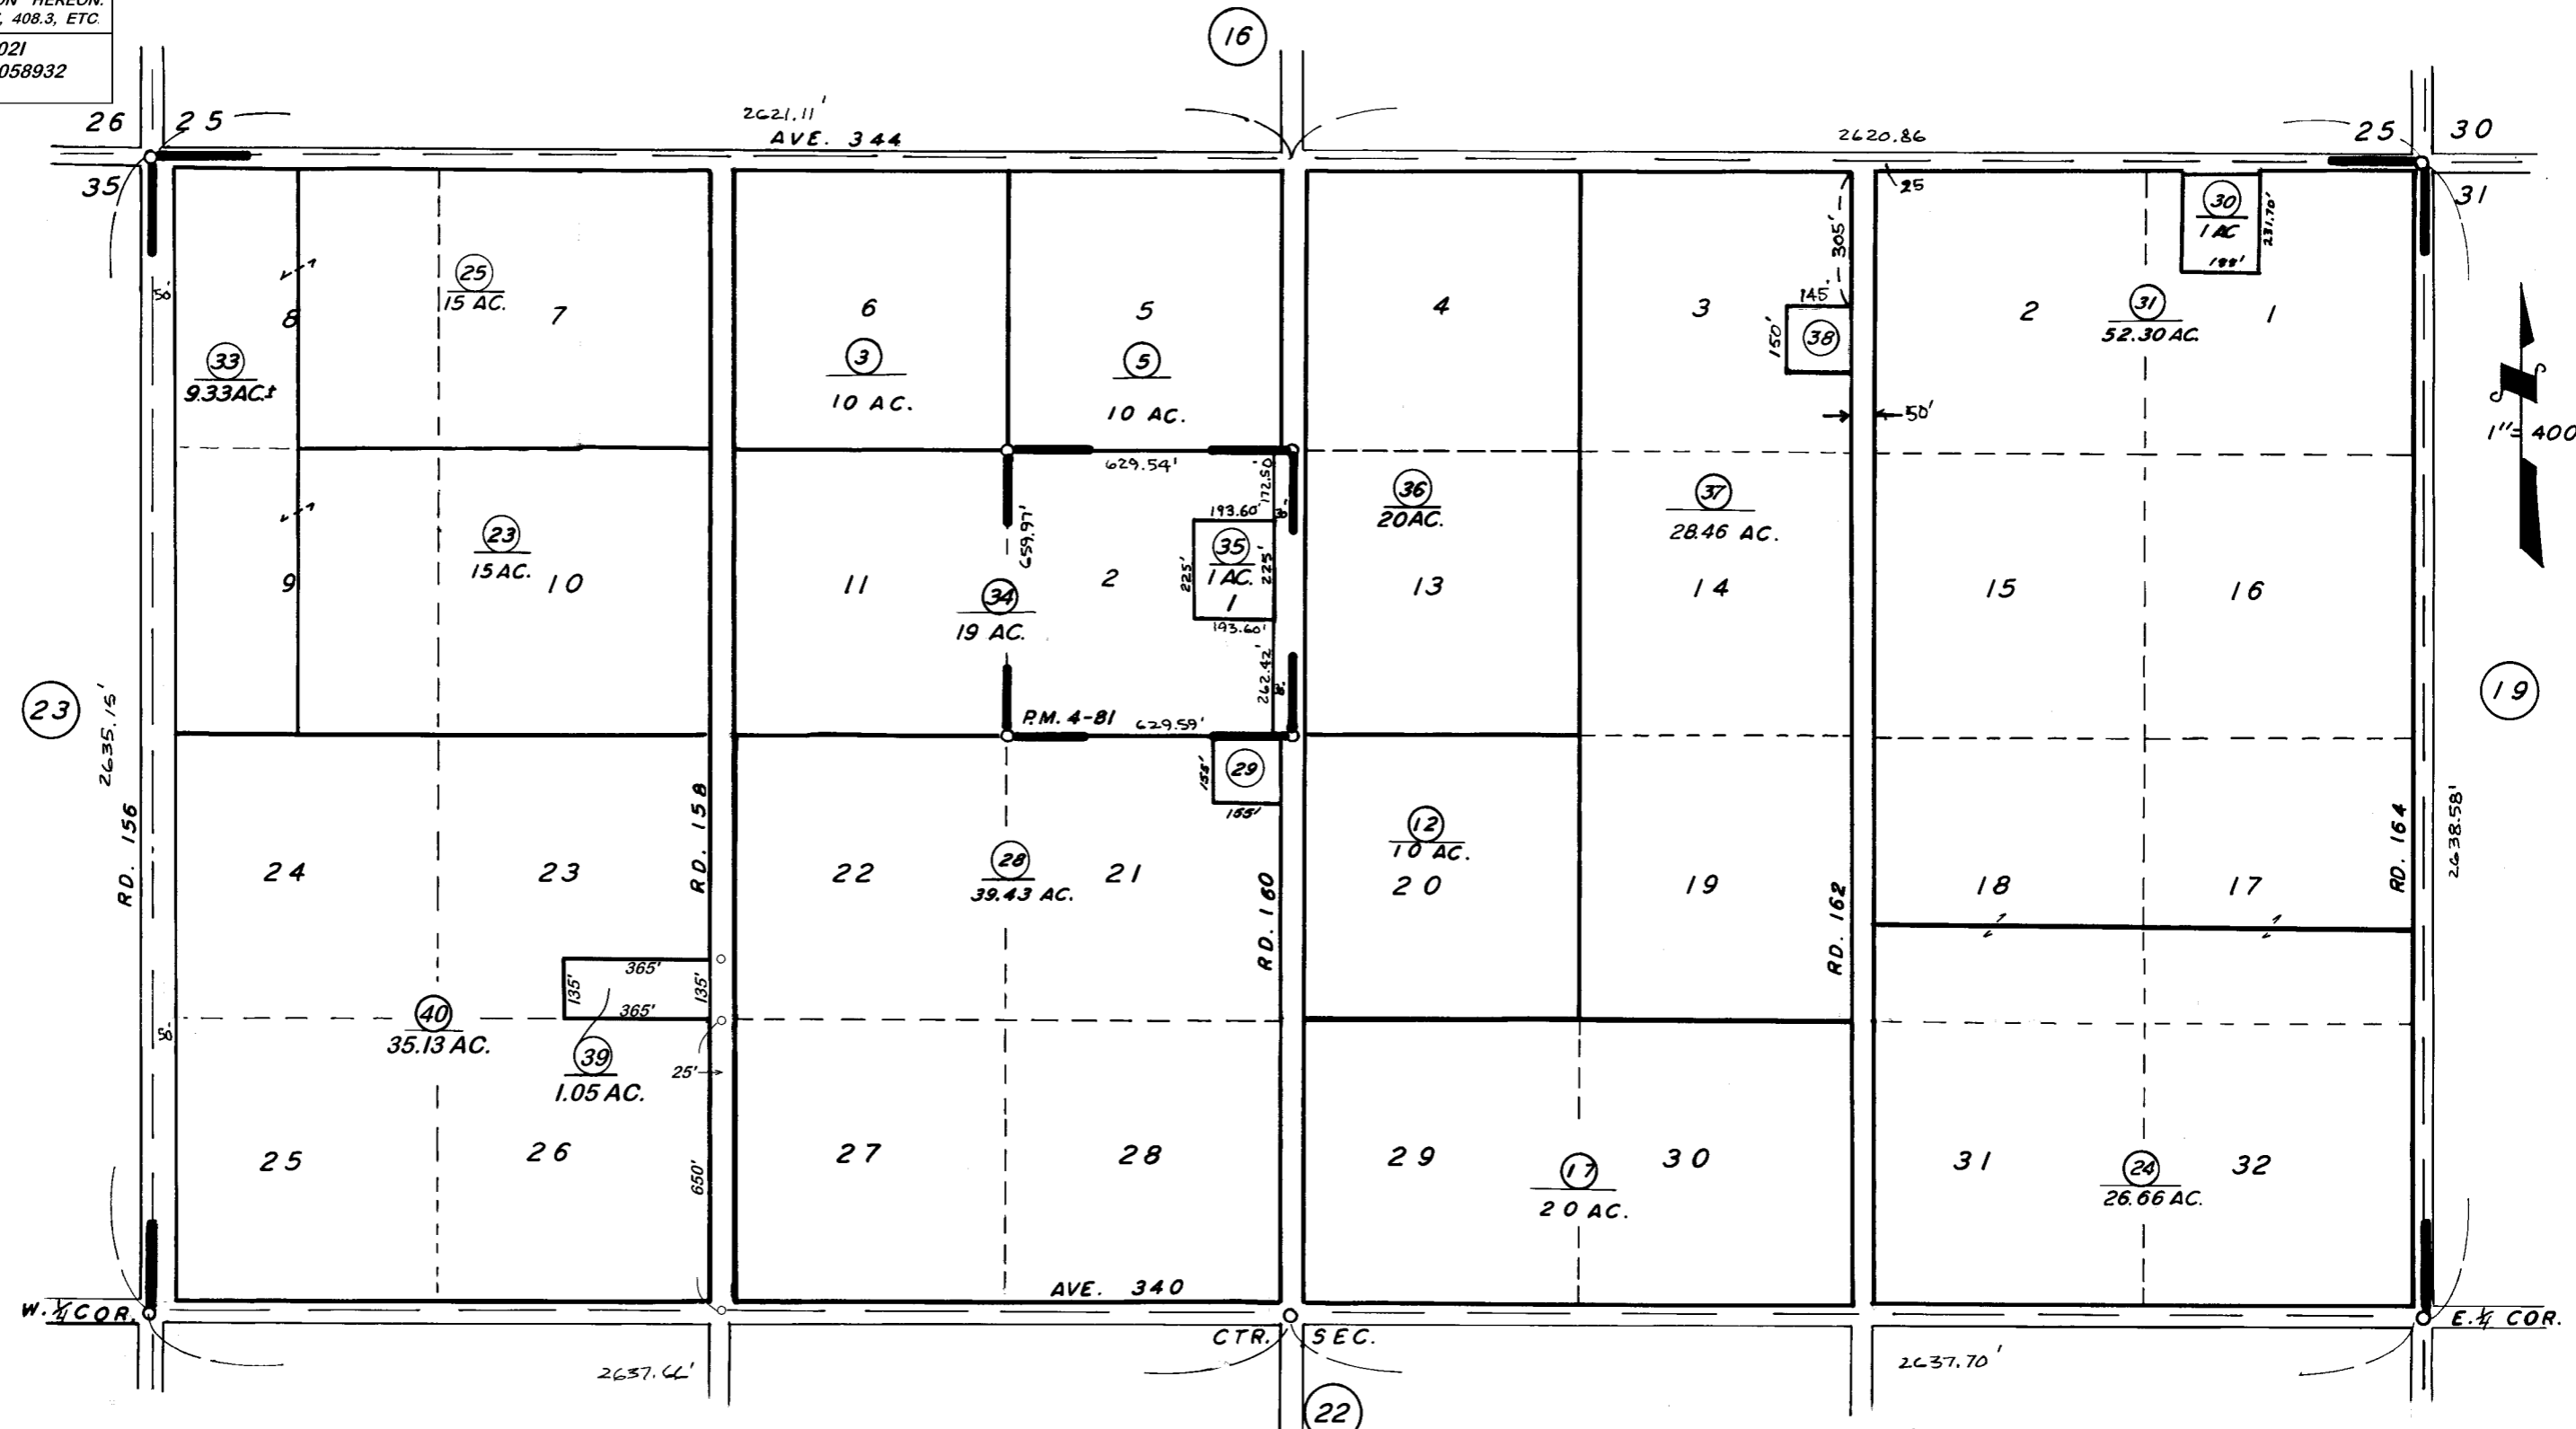

POR. VENICE HILL TRACT R. M. 12-17  
 PARCEL MAP 381, P.M. 4-81

**VICINITY OF IVANHOE**  
 ASSESSOR'S MAPS BK. 52, PG. 21  
 COUNTY OF TULARE, CALIF.

NOTE — ASSESSOR'S BLOCK NUMBERS SHOWN IN ELLIPSES  
 ASSESSOR'S PARCEL NUMBERS SHOWN IN CIRCLES