

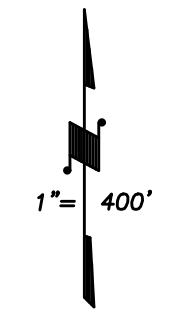


DISCLAIMER
THIS MAP WAS PREPARED FOR LOCAL PROPERTY ASSESSMENT PURPOSES ONLY AND THE PARCELS SHOWN HEREON MAY NOT COMPLY WITH STATE AND LOCAL SUBDIVISION ORDINANCES, AND NO LIABILITY IS ASSUMED FOR THE USE OF THE INFORMATION SHOWN HEREON. R & T CODE SEC. 327, 408.3, ETC.

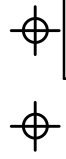

BASIS OF BEARINGS:
L.S. 33-9

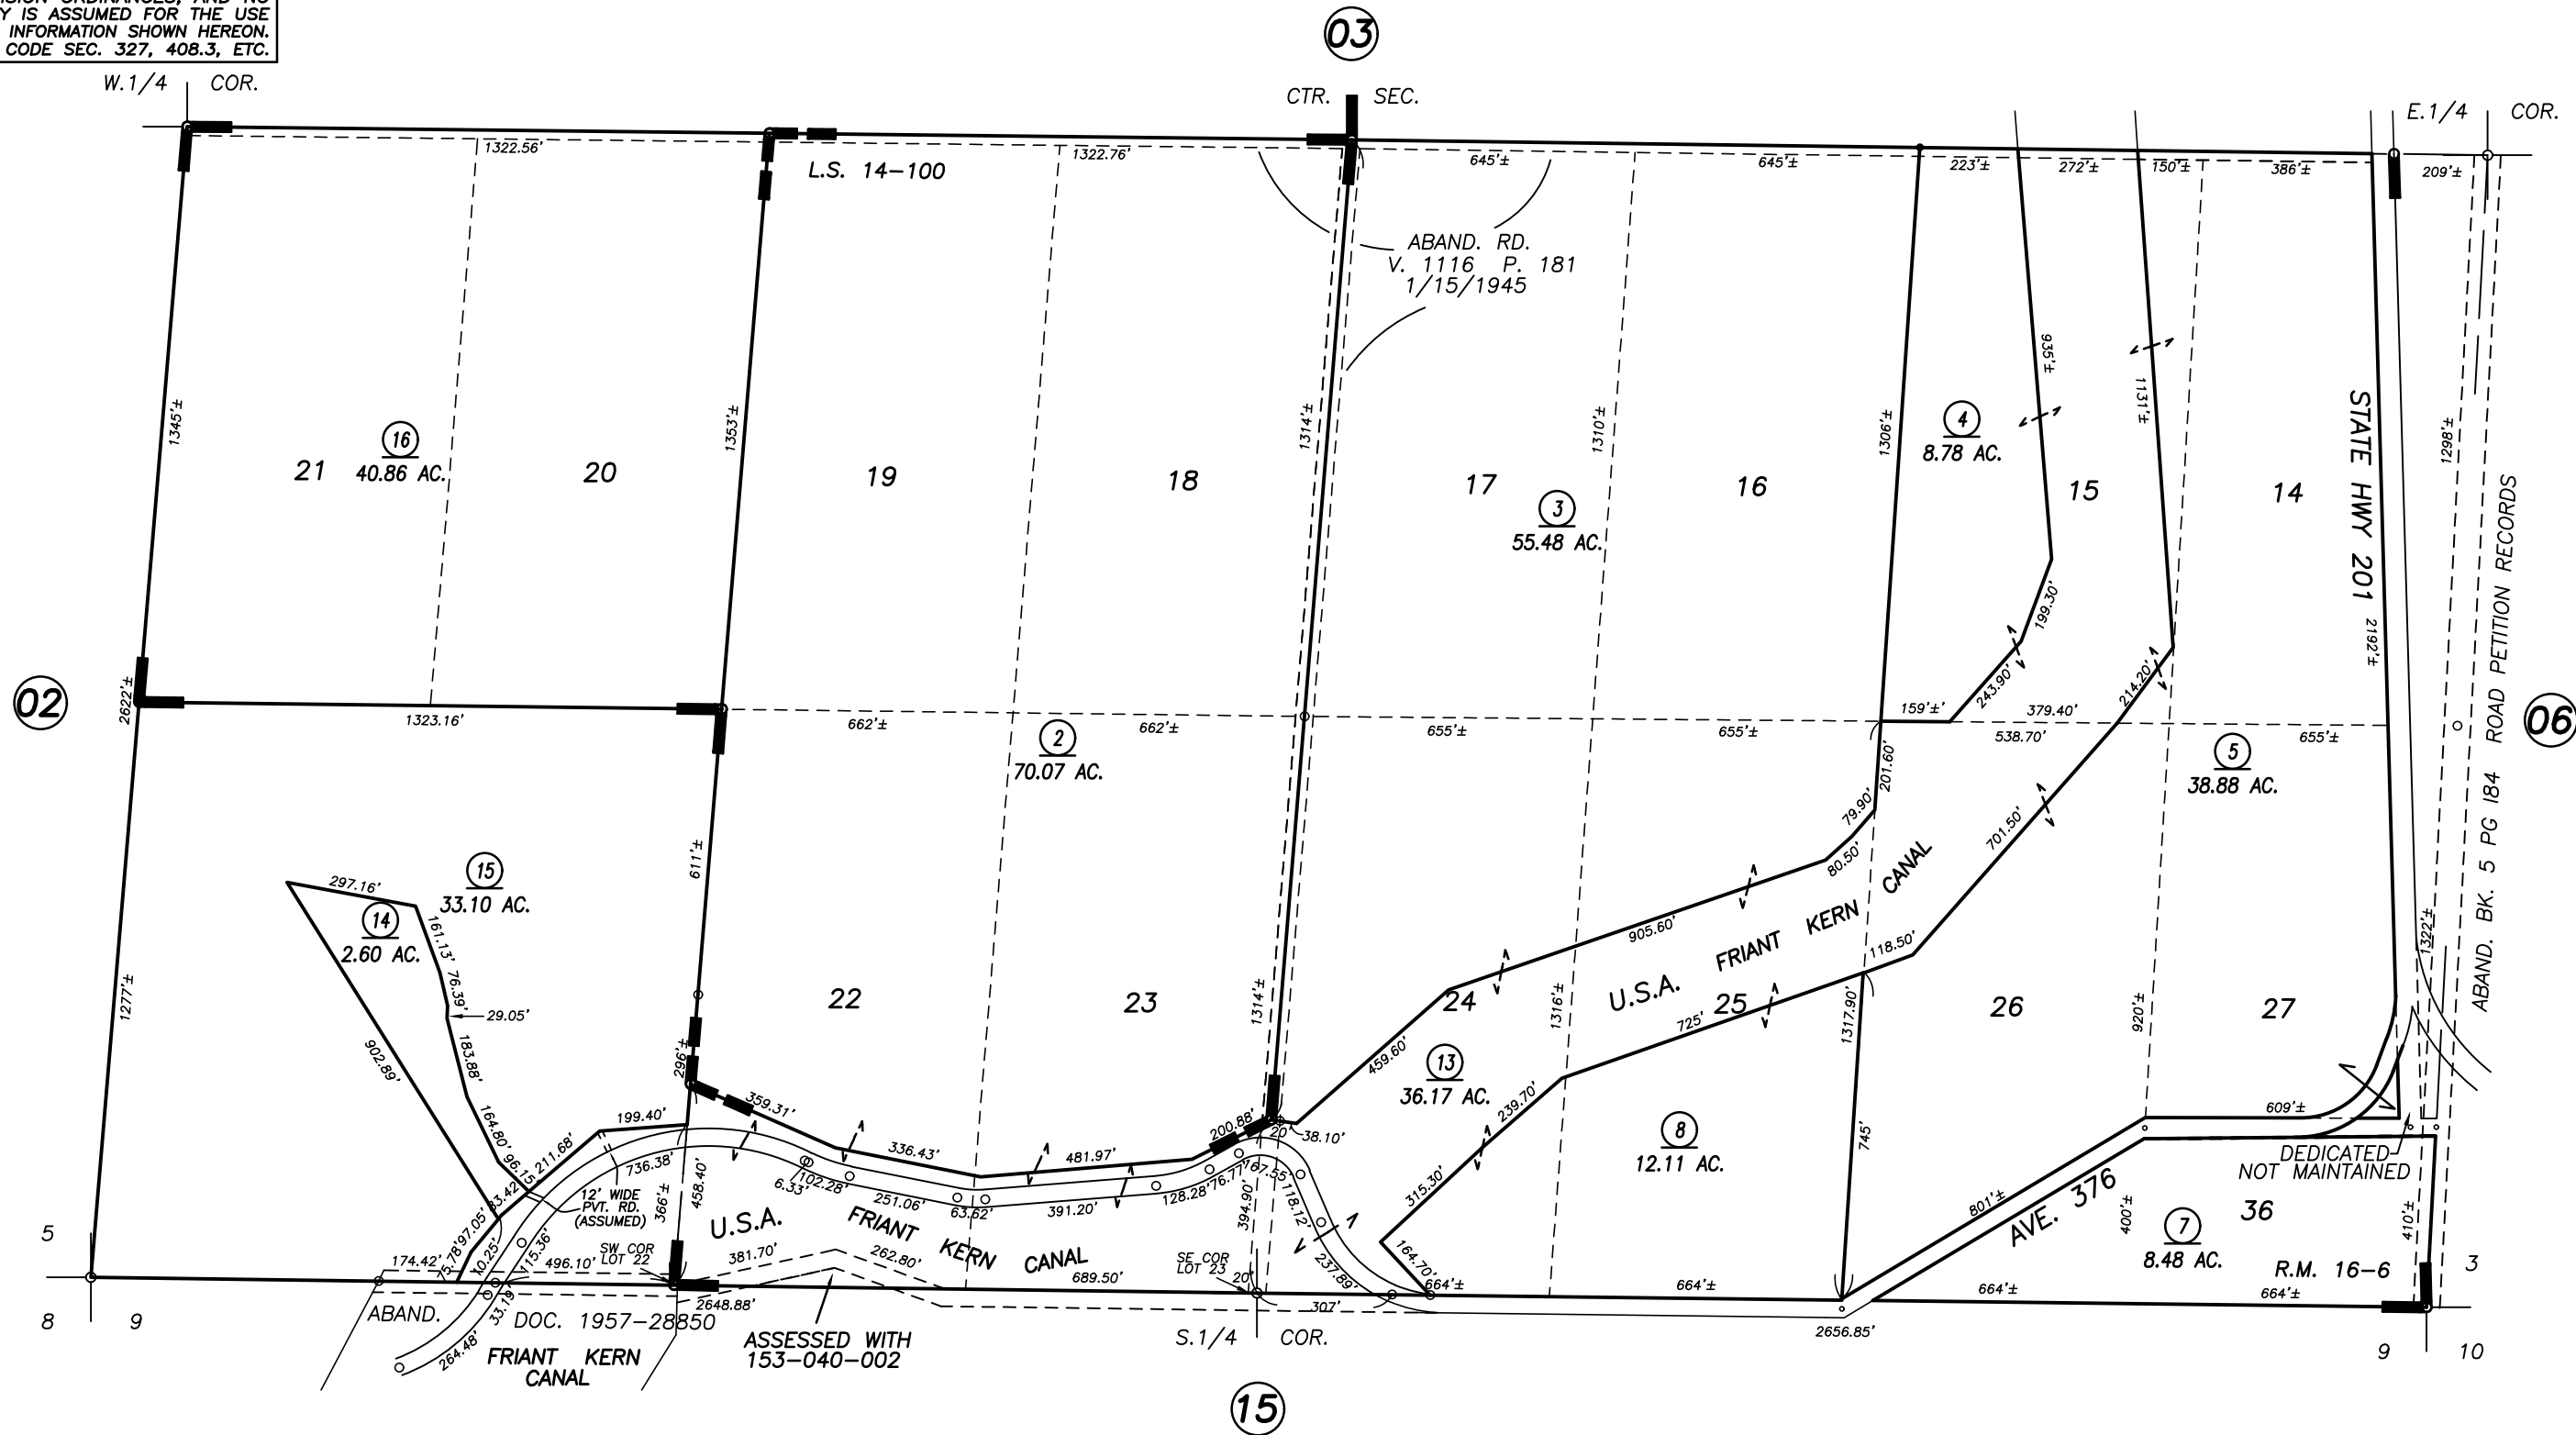

POR. AMENDED MILLER-TESSMAN TRACT, R.M. 16-6
RECORD OF SURVEY, L.S. 14-100
RECORD OF SURVEY, L.S. 33-9 (N. LN. OF SEC. 9)

VICINITY OF WOODLAKE
ASSESSOR'S MAPS BK. 053 , PG. 04
COUNTY OF TULARE, CALIFORNIA, U.S.A.

NOTE: Assessor's Parcel Numbers Shown in Circles (1) (123)
Assessor's Block Numbers Shown in Ellipses

CAD CONVERSION	06/23/2016	NFL
REVISION	DATE	TECH