
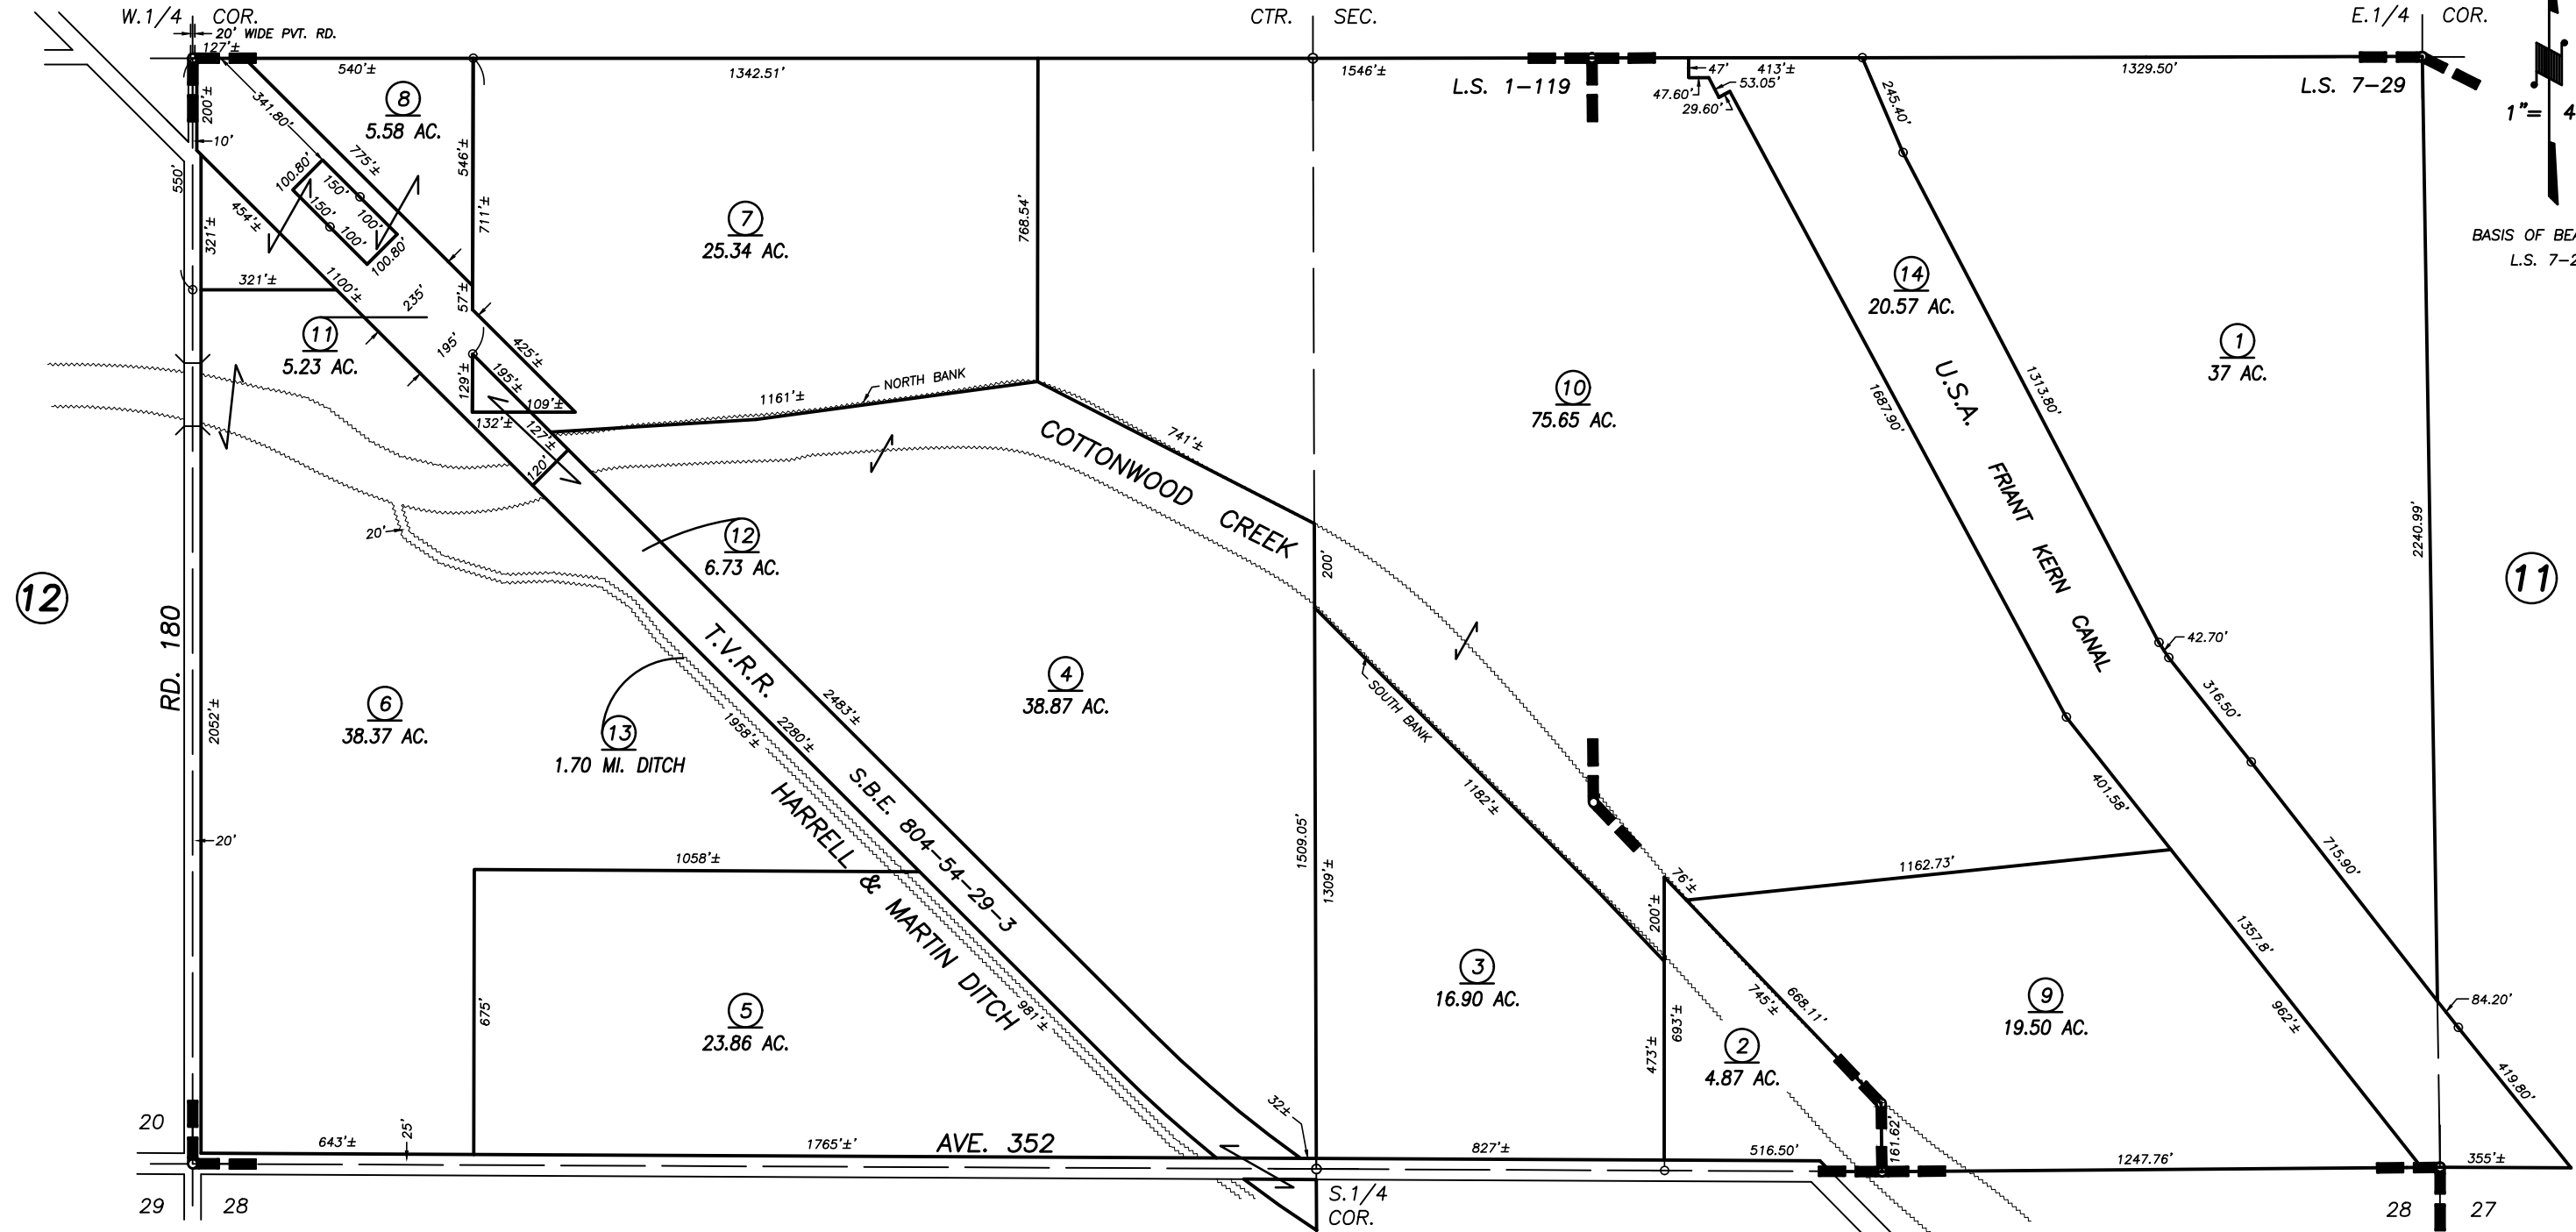
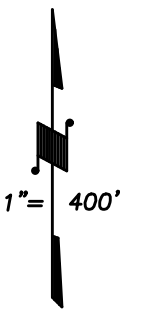


S1/2 SEC.21 T.17S., R.26E., M.D.B.&M.

Tax Area Codes 053-16

161-006
161-008
161-011

DISCLAIMER
THIS MAP WAS PREPARED FOR LOCAL PROPERTY ASSESSMENT PURPOSES ONLY AND THE PARCELS SHOWN HEREON MAY NOT COMPLY WITH STATE AND LOCAL SUBDIVISION ORDINANCES, AND NO LIABILITY IS ASSUMED FOR THE USE OF THE INFORMATION SHOWN HEREON.

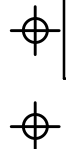

POR. RECORD OF SURVEY, L.S. 1-119
POR. RECORD OF SURVEY, L.S. 7-29

VICINITY OF IVANHOE
ASSESSOR'S MAPS BK. 053 , PG. 16
COUNTY OF TULARE, CALIFORNIA, U.S.A.

Bk. 059

NOTE: Assessor's Parcel Numbers Shown in Circles (1) (123)
Assessor's Block Numbers Shown in Ellipses

| | | |
|--------------|------------|------|
| 2012-0066014 | 01/11/2013 | RLW |
| REVISION | DATE | TECH |