


DISCLAIMER
 THIS MAP WAS PREPARED FOR LOCAL PROPERTY ASSESSMENT PURPOSES ONLY. THE PARCELS SHOWN HEREON MAY NOT COMPLY WITH STATE AND LOCAL SUBDIVISION ORDINANCES. NO LIABILITY IS ASSUMED FOR THE USE OF THE INFORMATION HEREON. R & T CODE SEC. 327, 408.3, ETC.
 REVISED: 01/10/2017
 REASON: 2016-0054726
 CAD TECH: GL

N 1/2 SEC. 1, T. 17S., R. 26E., M. D. B. & M.

TAX CODE AREA **55-02**
 161-011

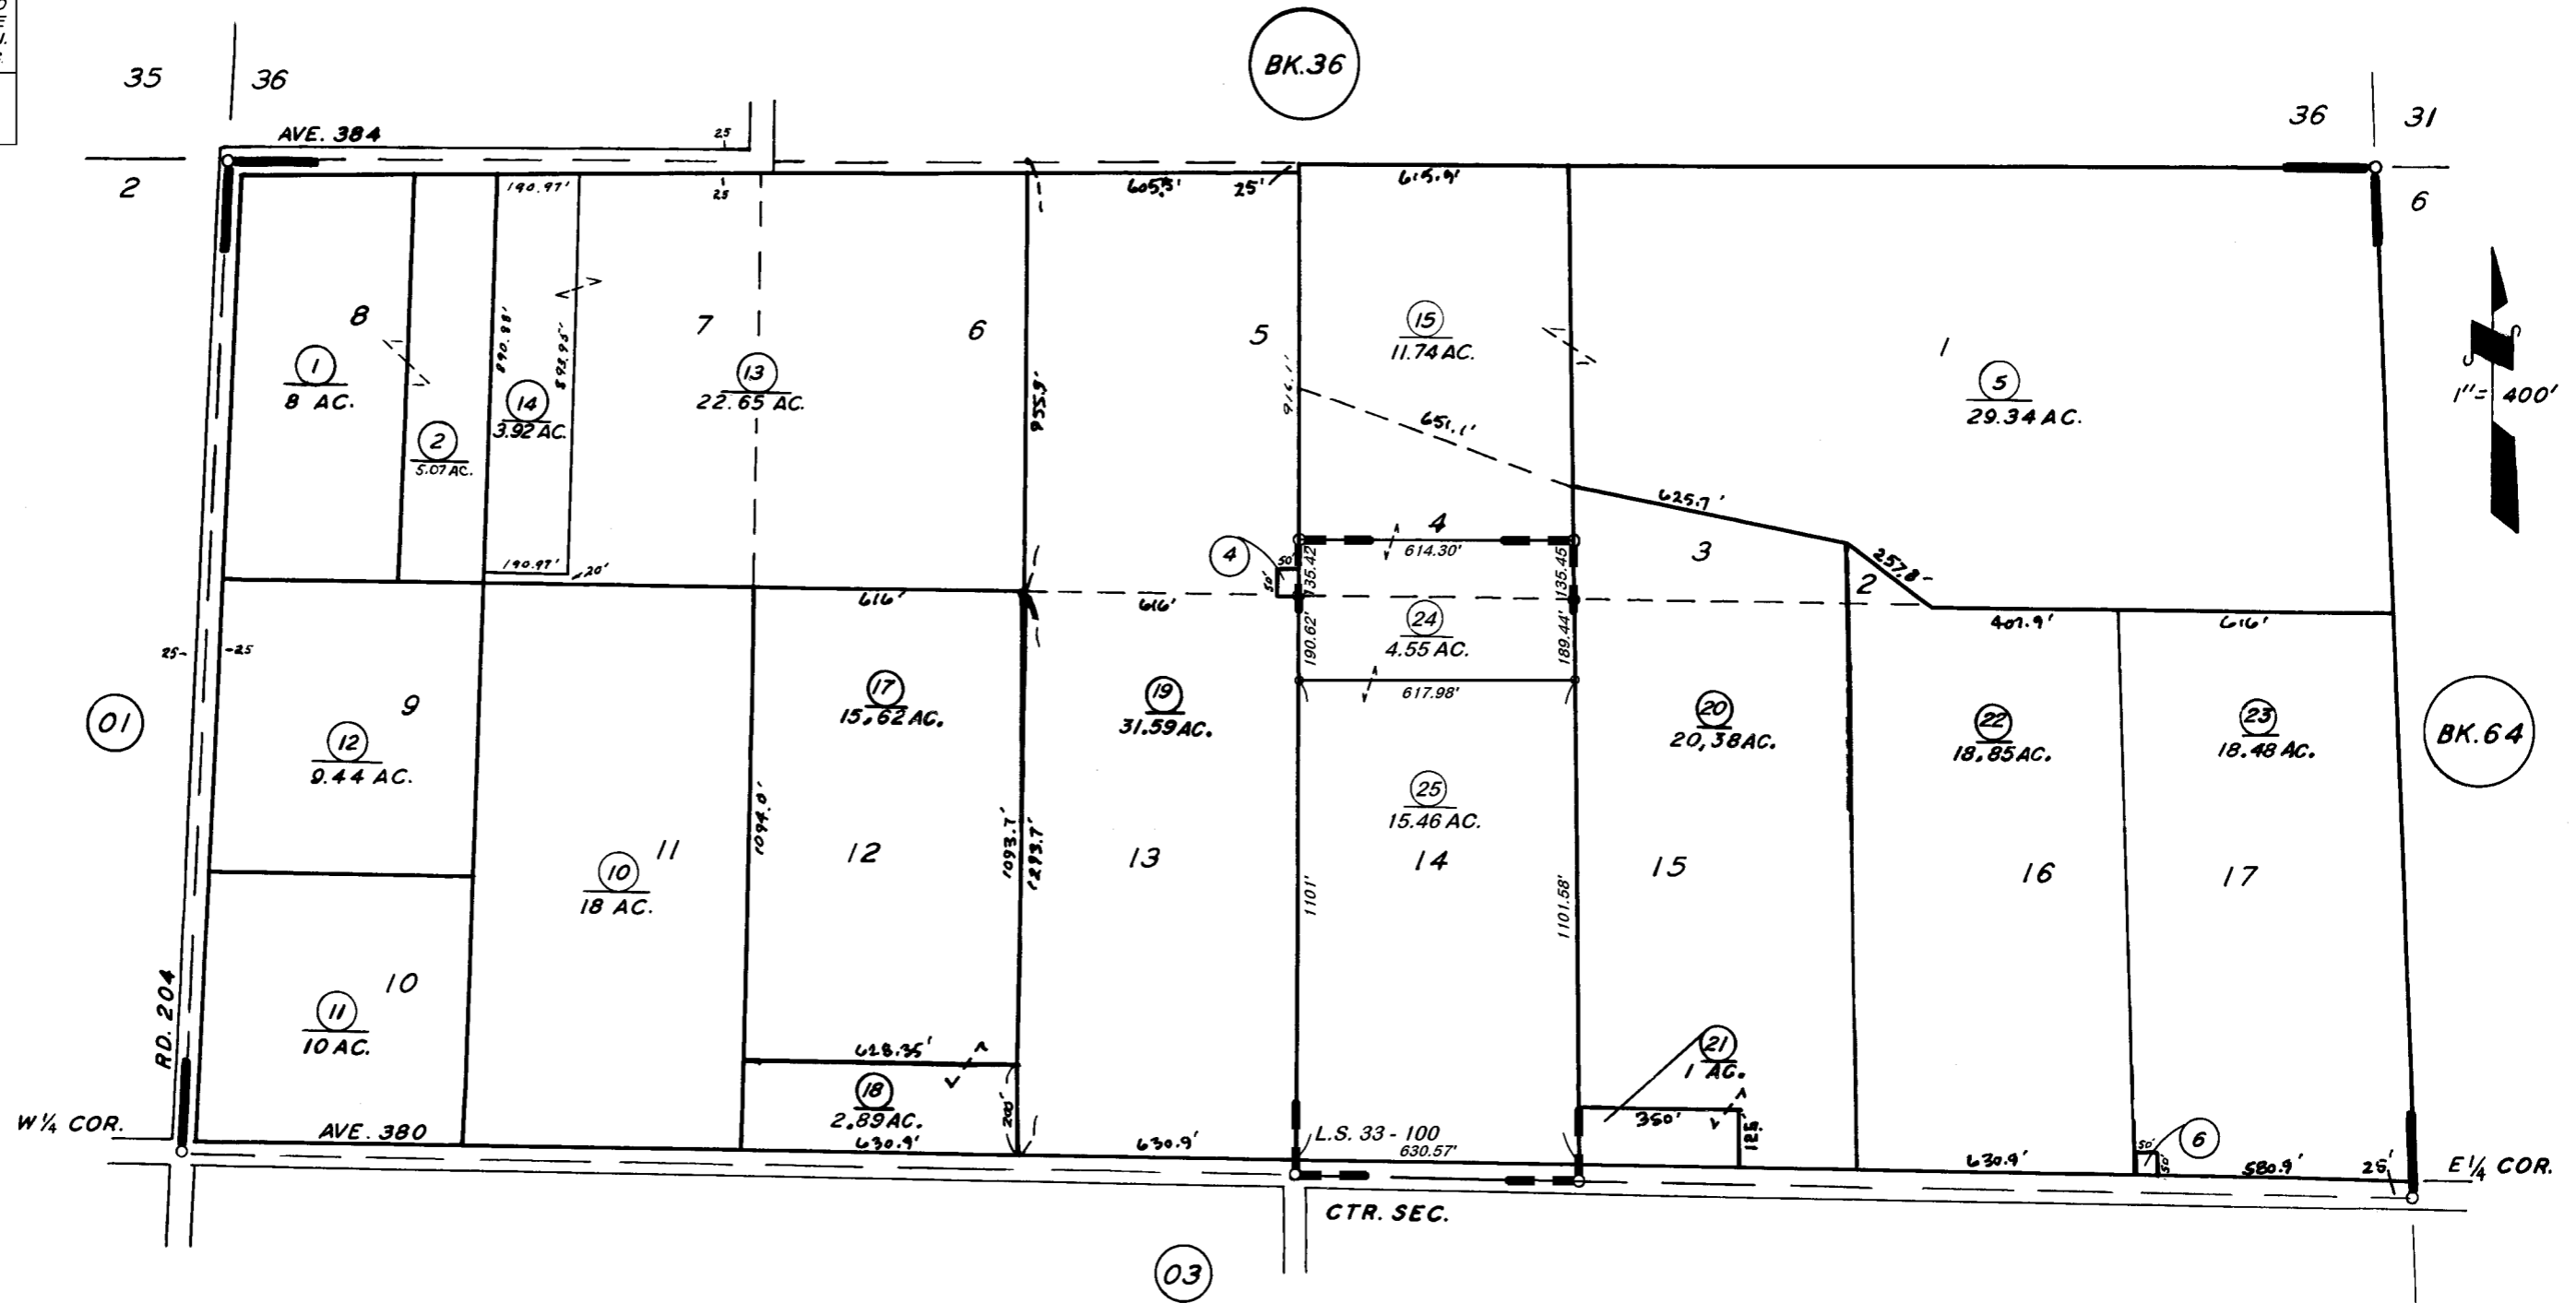

POR. ELDERWOOD TRACT R.M. 7-62
RECORD OF SURVEY, L.S. 33-100

VICINITY OF YETTEM
ASSESSOR'S MAPS BK. 055, PG. 02.
COUNTY OF TULARE, CALIF.

NOTE — ASSESSOR'S BLOCK NUMBERS SHOWN IN ELLIPSES ○ ○
 ASSESSOR'S PARCEL NUMBERS SHOWN IN CIRCLES ○ ○