
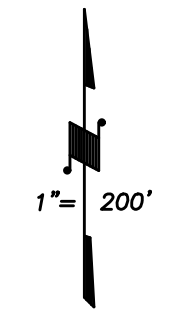



S1/2 NE1/4 SEC.14, T.17S., R.26E., M.D.B.&M.

Tax Area Codes 057-02  
161-011

**DISCLAIMER**  
THIS MAP WAS PREPARED FOR LOCAL PROPERTY ASSESSMENT PURPOSES ONLY AND THE PARCELS SHOWN HEREON MAY NOT COMPLY WITH STATE AND LOCAL SUBDIVISION ORDINANCES, AND NO LIABILITY IS ASSUMED FOR THE USE OF THE INFORMATION SHOWN HEREON.

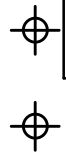

BASIS OF BEARINGS:  
L.S. 26-13

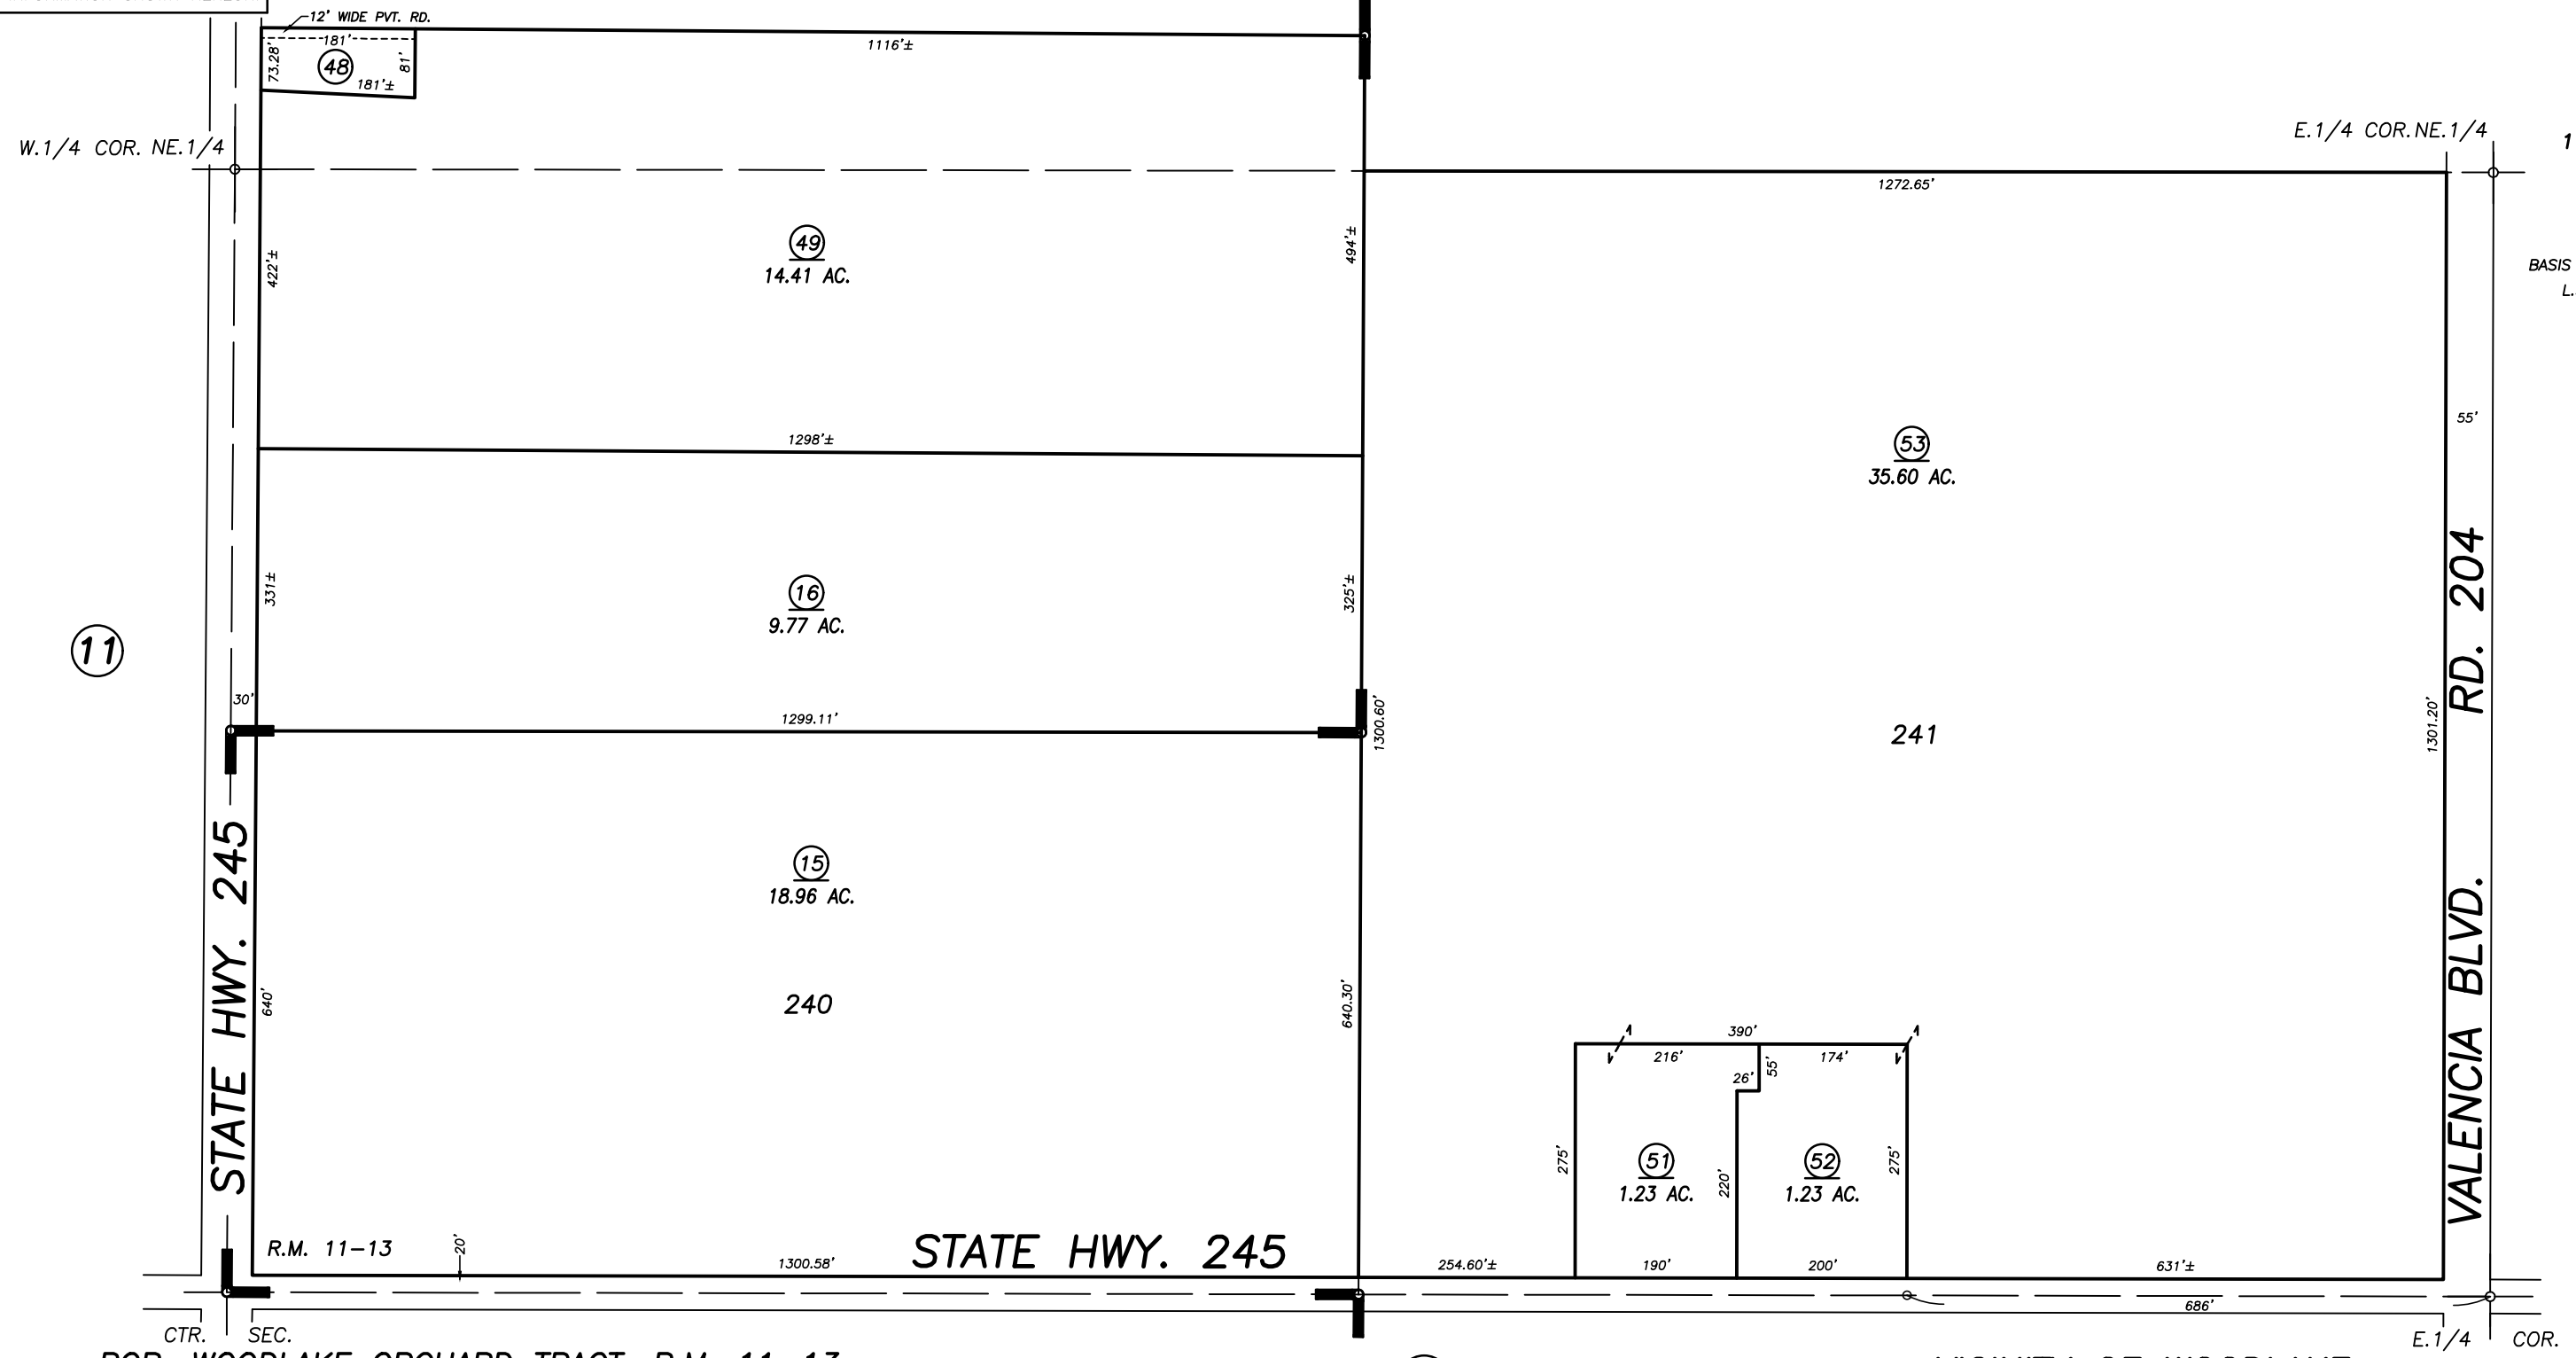

CTR. SEC. POR. WOODLAKE ORCHARD TRACT, R.M. 11-13

VICINITY OF WOODLAKE  
ASSESSOR'S MAPS BK. 057 , PG. 02  
COUNTY OF TULARE, CALIFORNIA, U.S.A.

NOTE: Assessor's Parcel Numbers Shown in Circles (1) (123)  
Assessor's Block Numbers Shown in Elipses

2003-REVIEW	10/02/2003	SU
REVISION	DATE	TECH