


**DISCLAIMER**

THIS MAP WAS PREPARED FOR LOCAL PROPERTY ASSESSMENT PURPOSES ONLY. THE PARCELS SHOWN HEREON MAY NOT COMPLY WITH STATE AND LOCAL SUBDIVISION ORDINANCES. NO LIABILITY IS ASSUMED FOR THE USE OF THE INFORMATION HEREON. R & T CODE SEC. 327, 408.3, ETC.

REVISED: 08/10/2021  
REASON: 2021-0038592  
CAD TECH: WAC

**POR. S 1/2 SEC. 24, T.17S., R.26E. M.D.B. & M.**

TAX CODE AREA **057-06**  
**007-017**  
**161-001**  
**161-011**

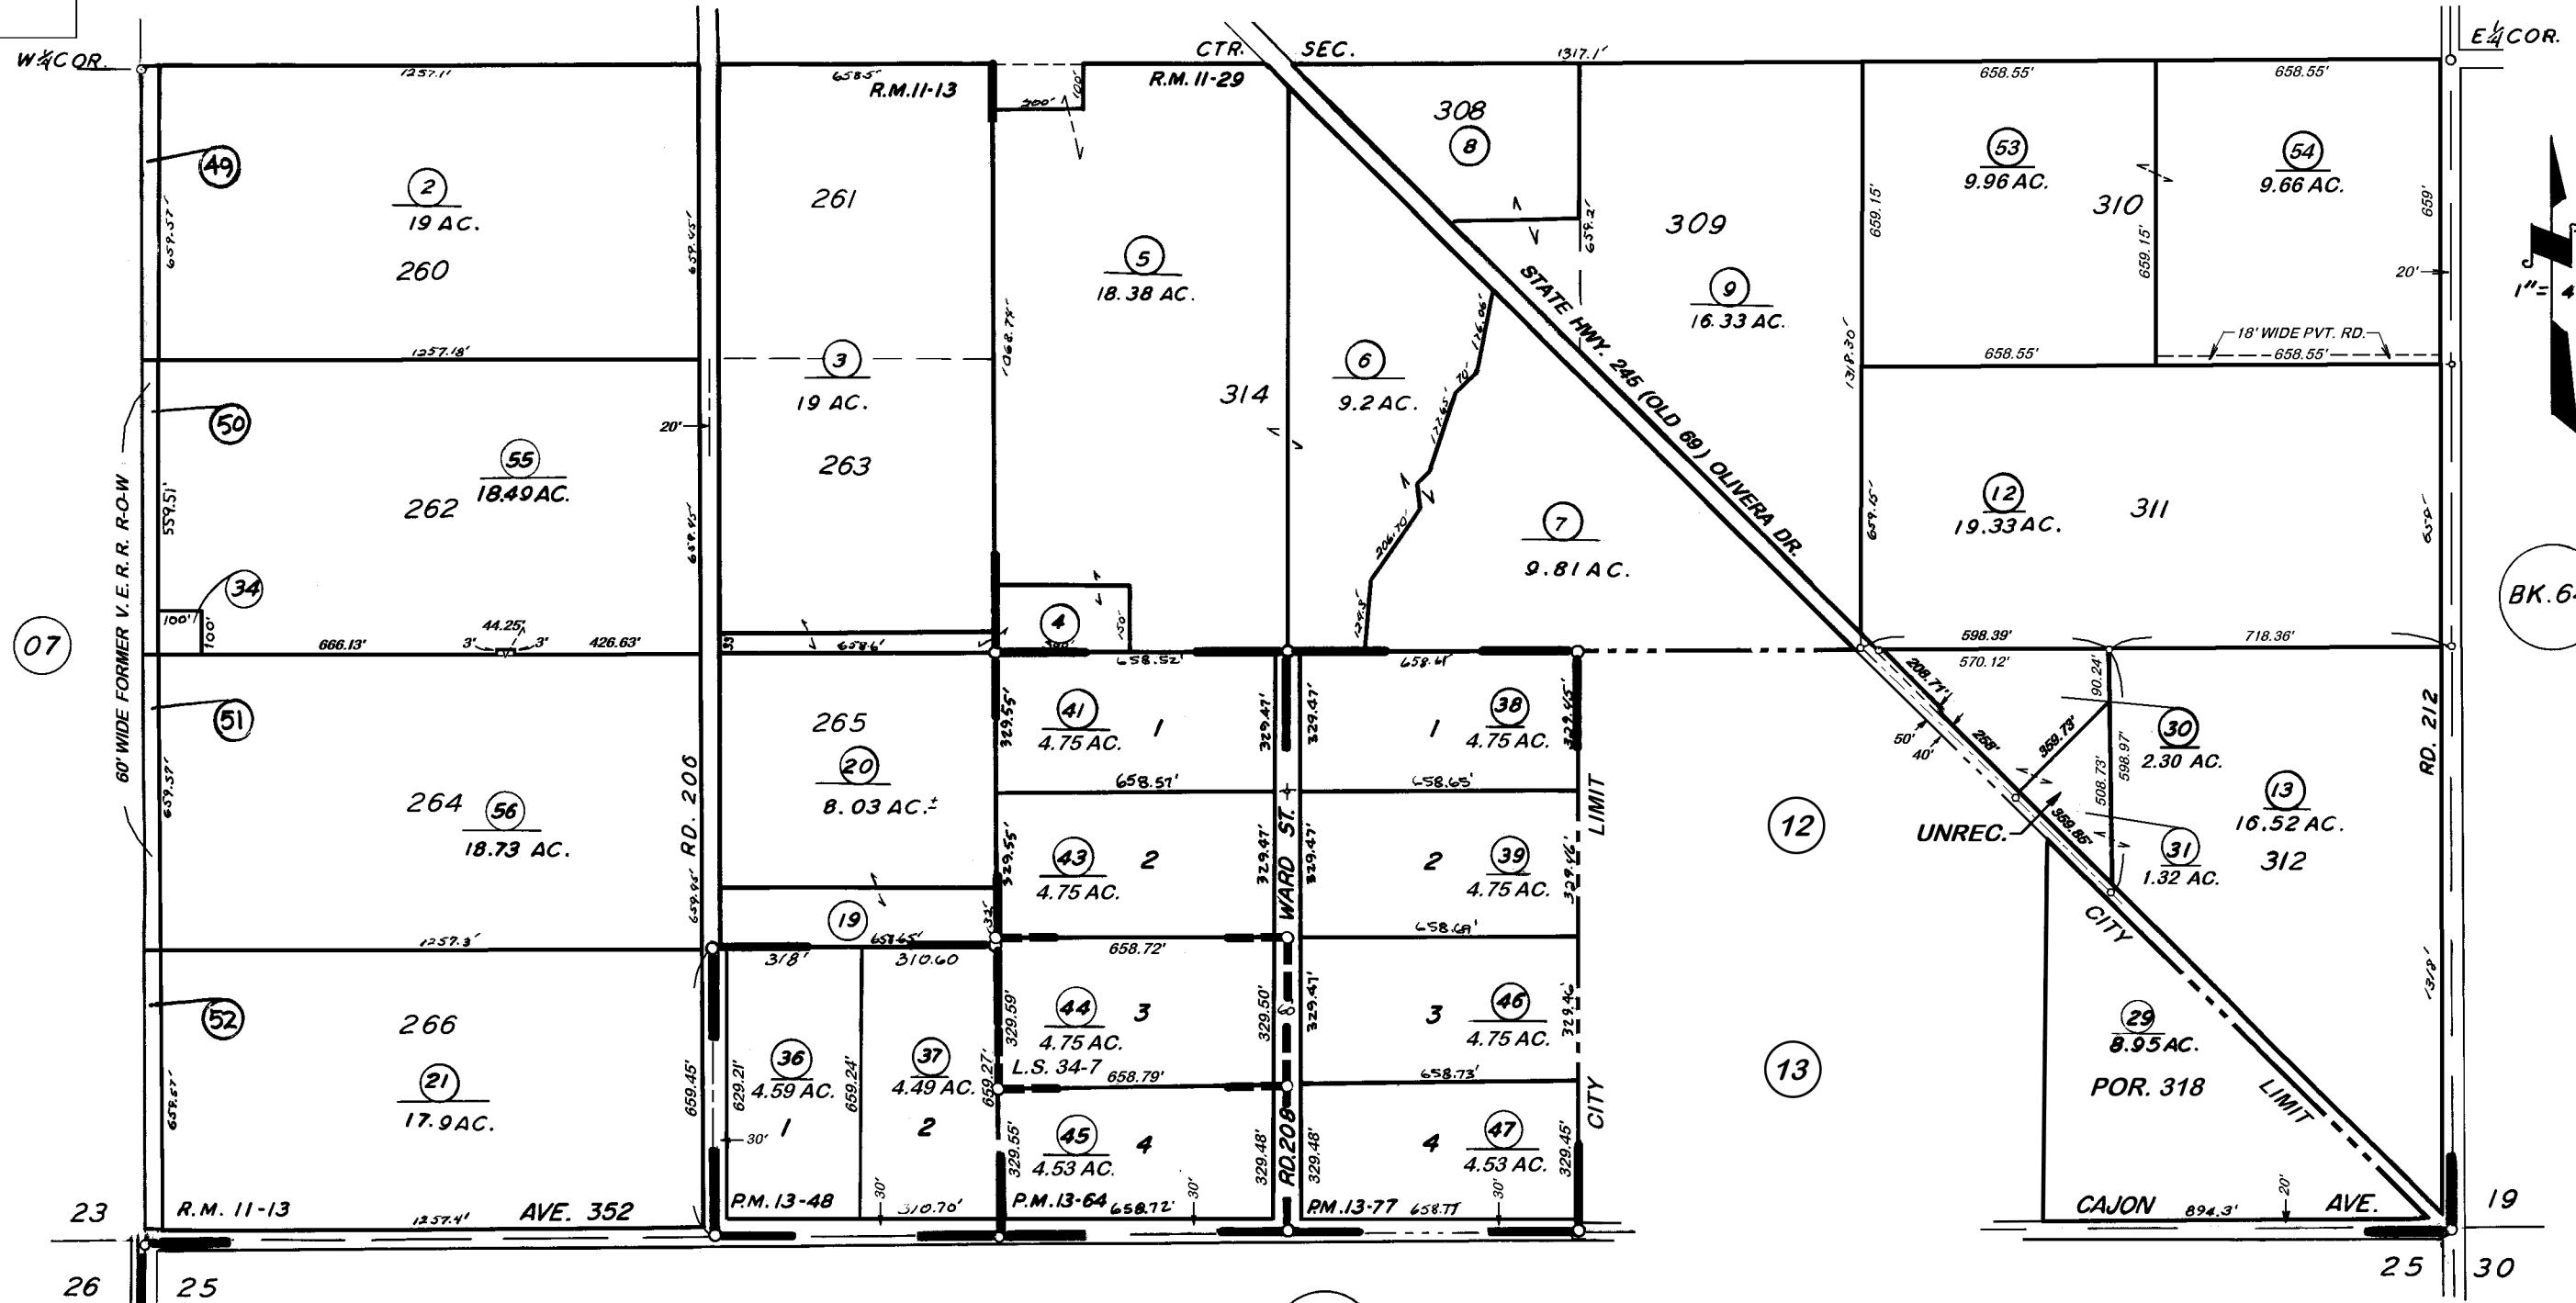

POR. WOODLAKE ORCHARD TRACT, R.M.11-13  
POR. WOODLAKE ORCHARD TRACT NO. 2, R.M.11-29  
PARCEL MAP NO. 1247, P.M.13-48  
PARCEL MAP NO. 1263, P.M.13-64  
PARCEL MAP NO. 1276, P.M.13-77  
POR. RECORD OF SURVEY, L.S. 17-71 (HWY.245)  
FOSTER SURVEY, UNREC.  
RECORD OF SURVEY, L.S. 34-7

**VICINITY OF WOODLAKE  
ASSESSOR'S MAPS BK. 057 PG. 06  
COUNTY OF TULARE, CALIF.**

NOTE — ASSESSOR'S BLOCK NUMBERS SHOWN IN ELLIPSES  
ASSESSOR'S PARCEL NUMBERS SHOWN IN CIRCLES